
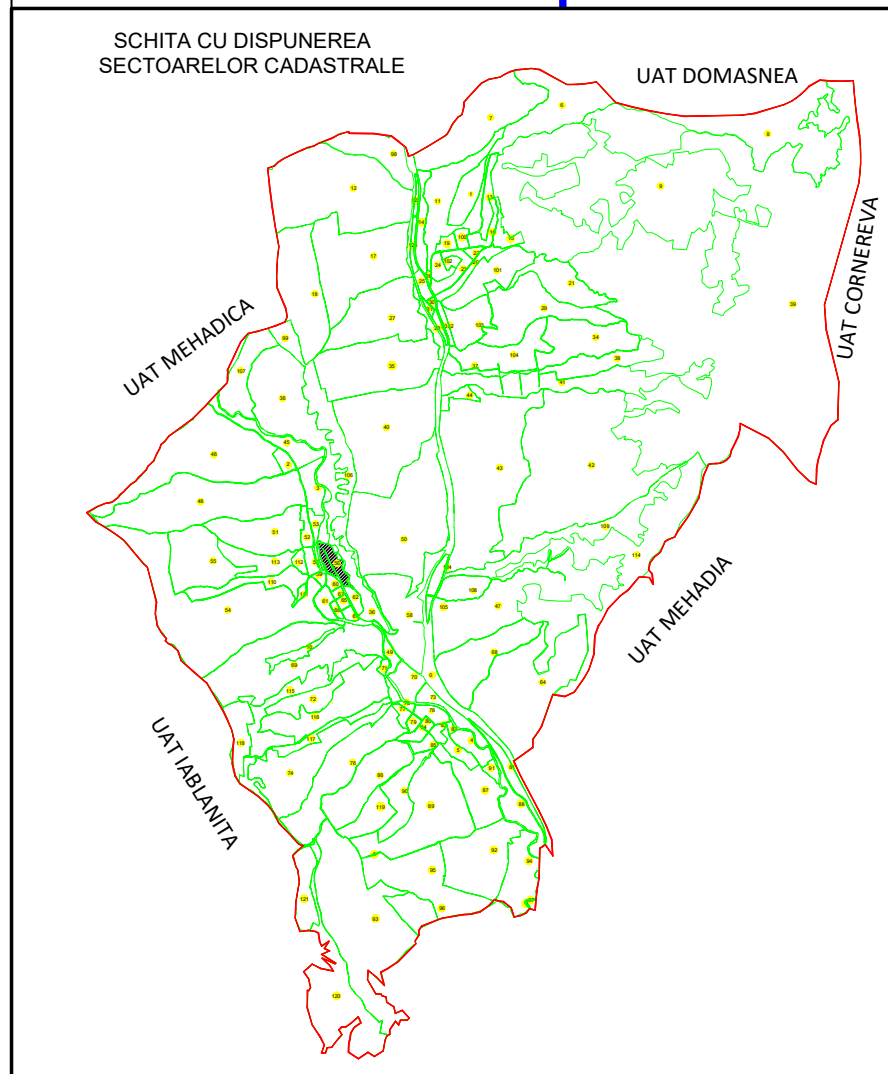


PLAN CADASTRAL

U.A.T. CORNEA, JUDETUL CARAS-SEVERIN,

Scara 1:1000
Sistem de proiectie STEREO 70
SECTOR 56

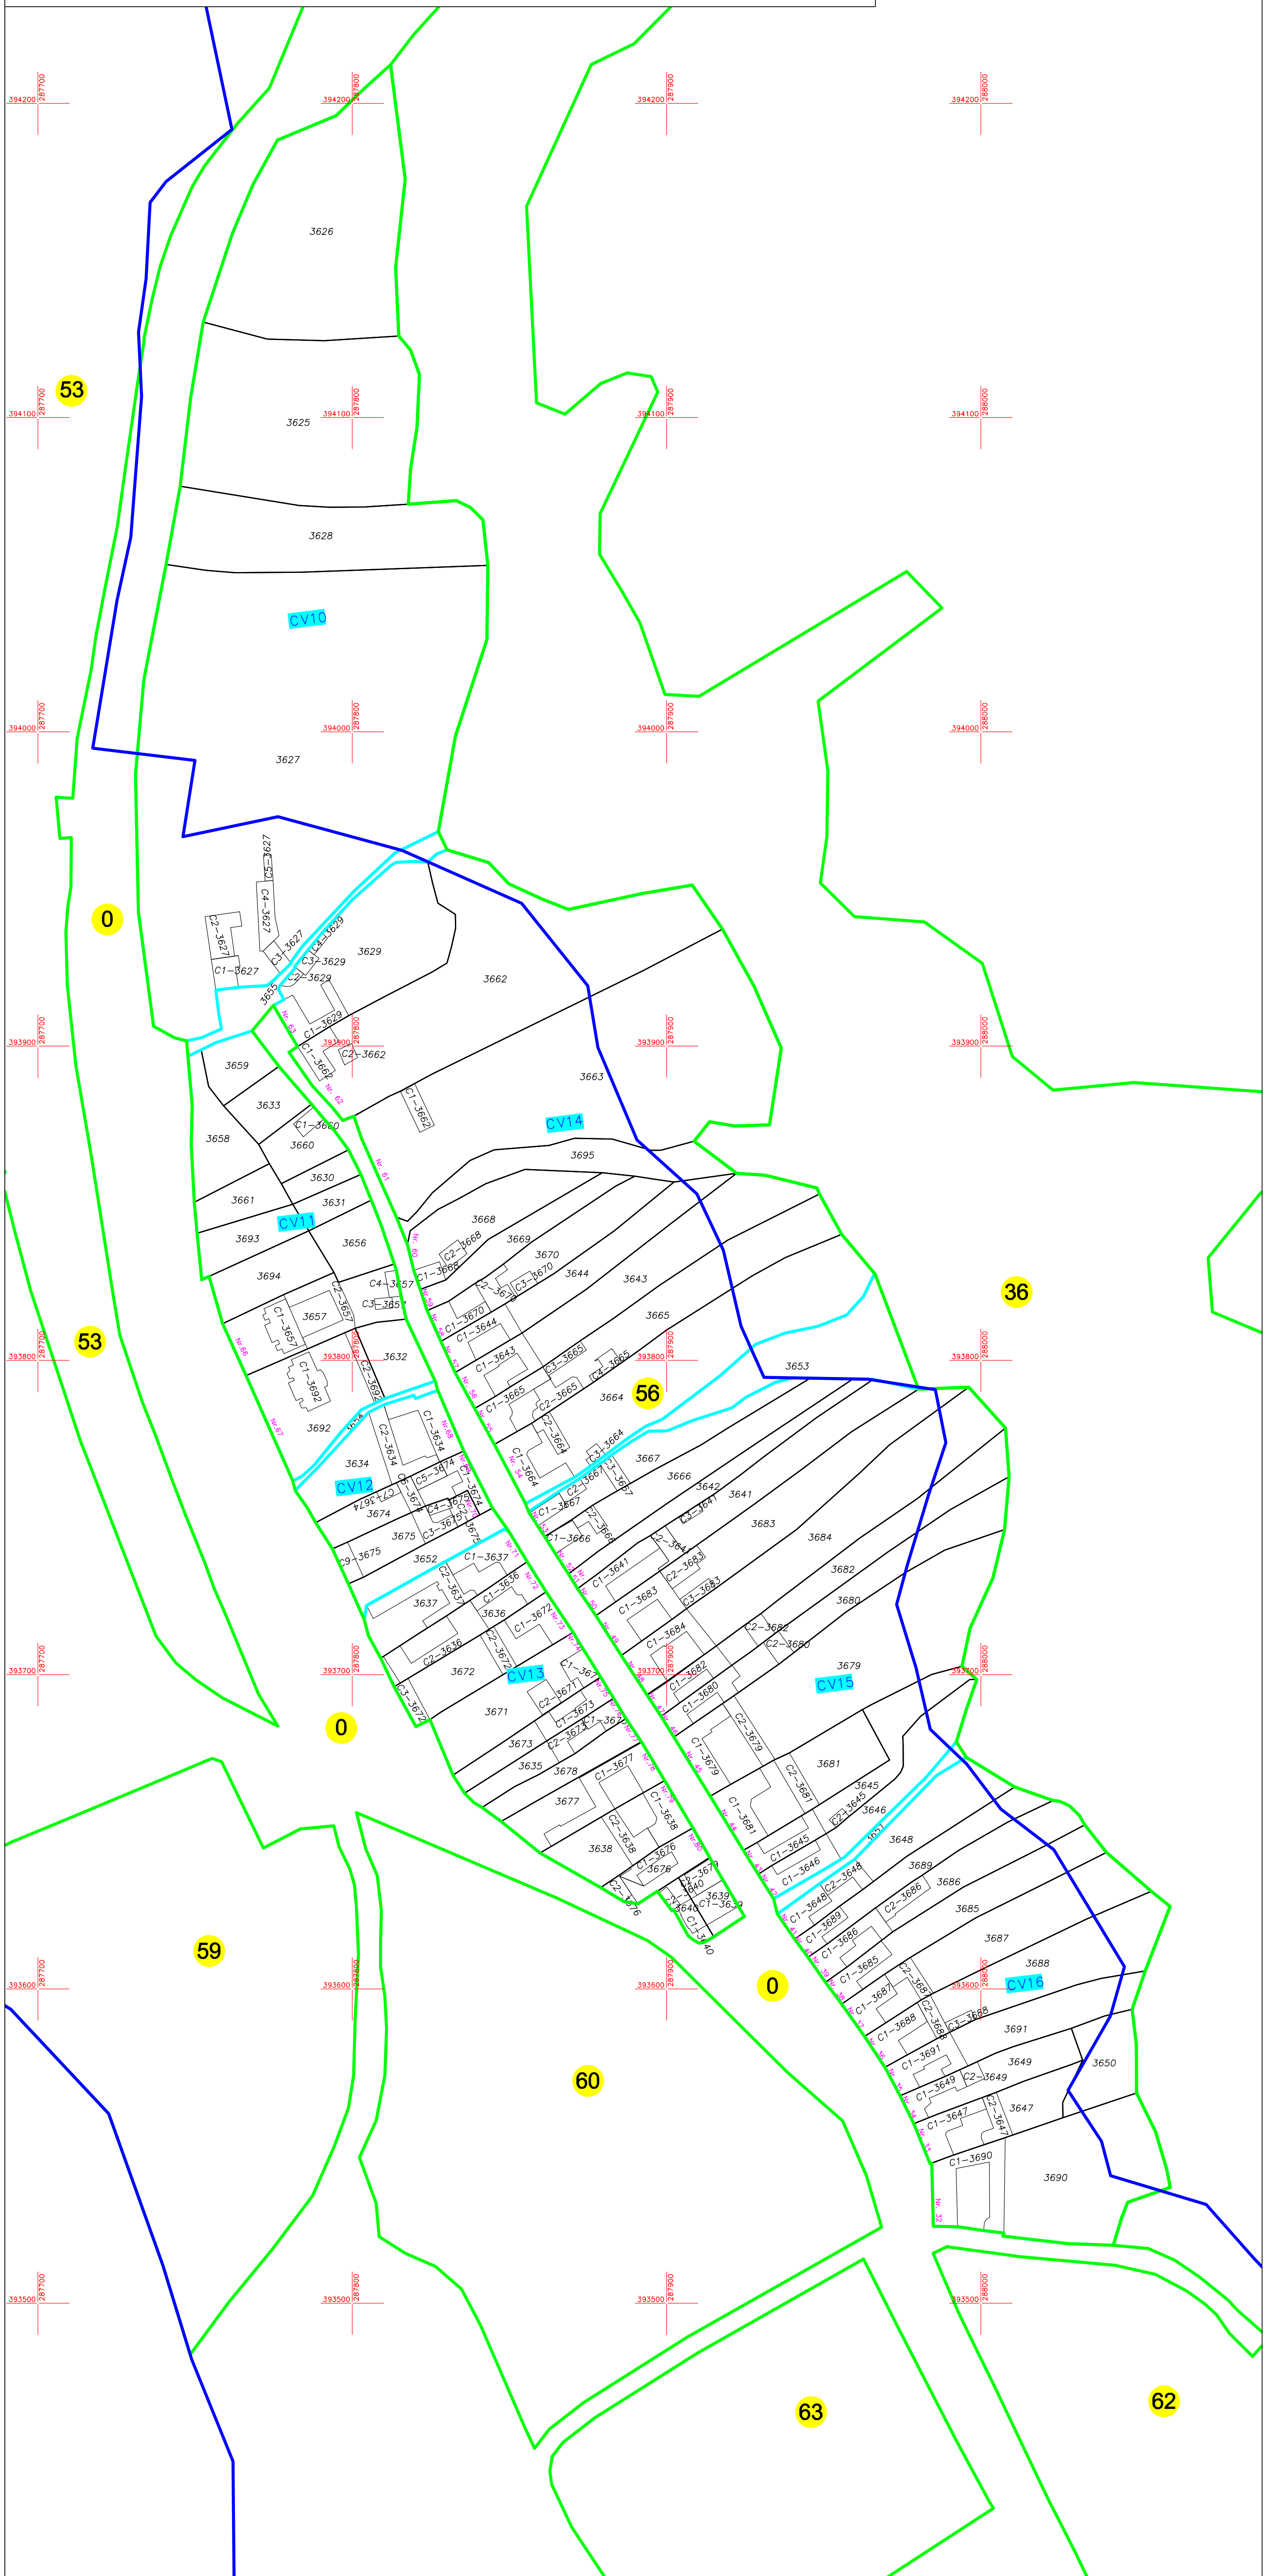

VIZAT,
Presedinte Comisie
(Nume, prenume si semnatura)

.....
Data

Stampila

LEGENDA

Numar Sector	56
ID imobil	3688
Cod constructie	C1
Limita sector	-----
Limita imobil	-----
Limita intrvilan	-----
Limita UAT	-----
Limita tarla/cvataria	-----
Limita constructie	-----
Numar cvartial	CV14
Numar postal	62

S.C. CONCRET CAD S.R.L.
RO-B-J Nr.2052/21.07.2021
RO-B-F Nr.1535/13.12.2012
Data: 06.2024