
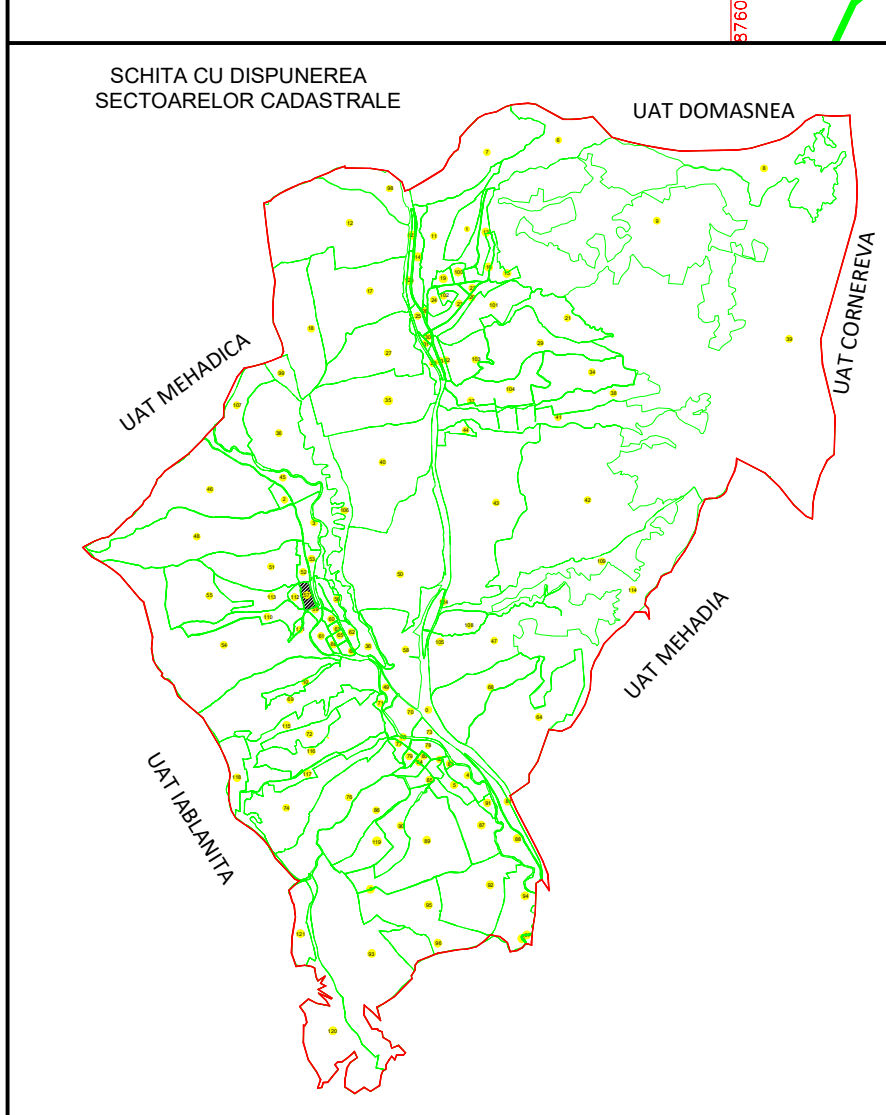


PLAN CADASTRAL

U.A.T. CORNEA, JUDETUL CARAS-SEVERIN,

Scara 1:1000
Sistem de proiectie STEREO 70
SECTOR 57

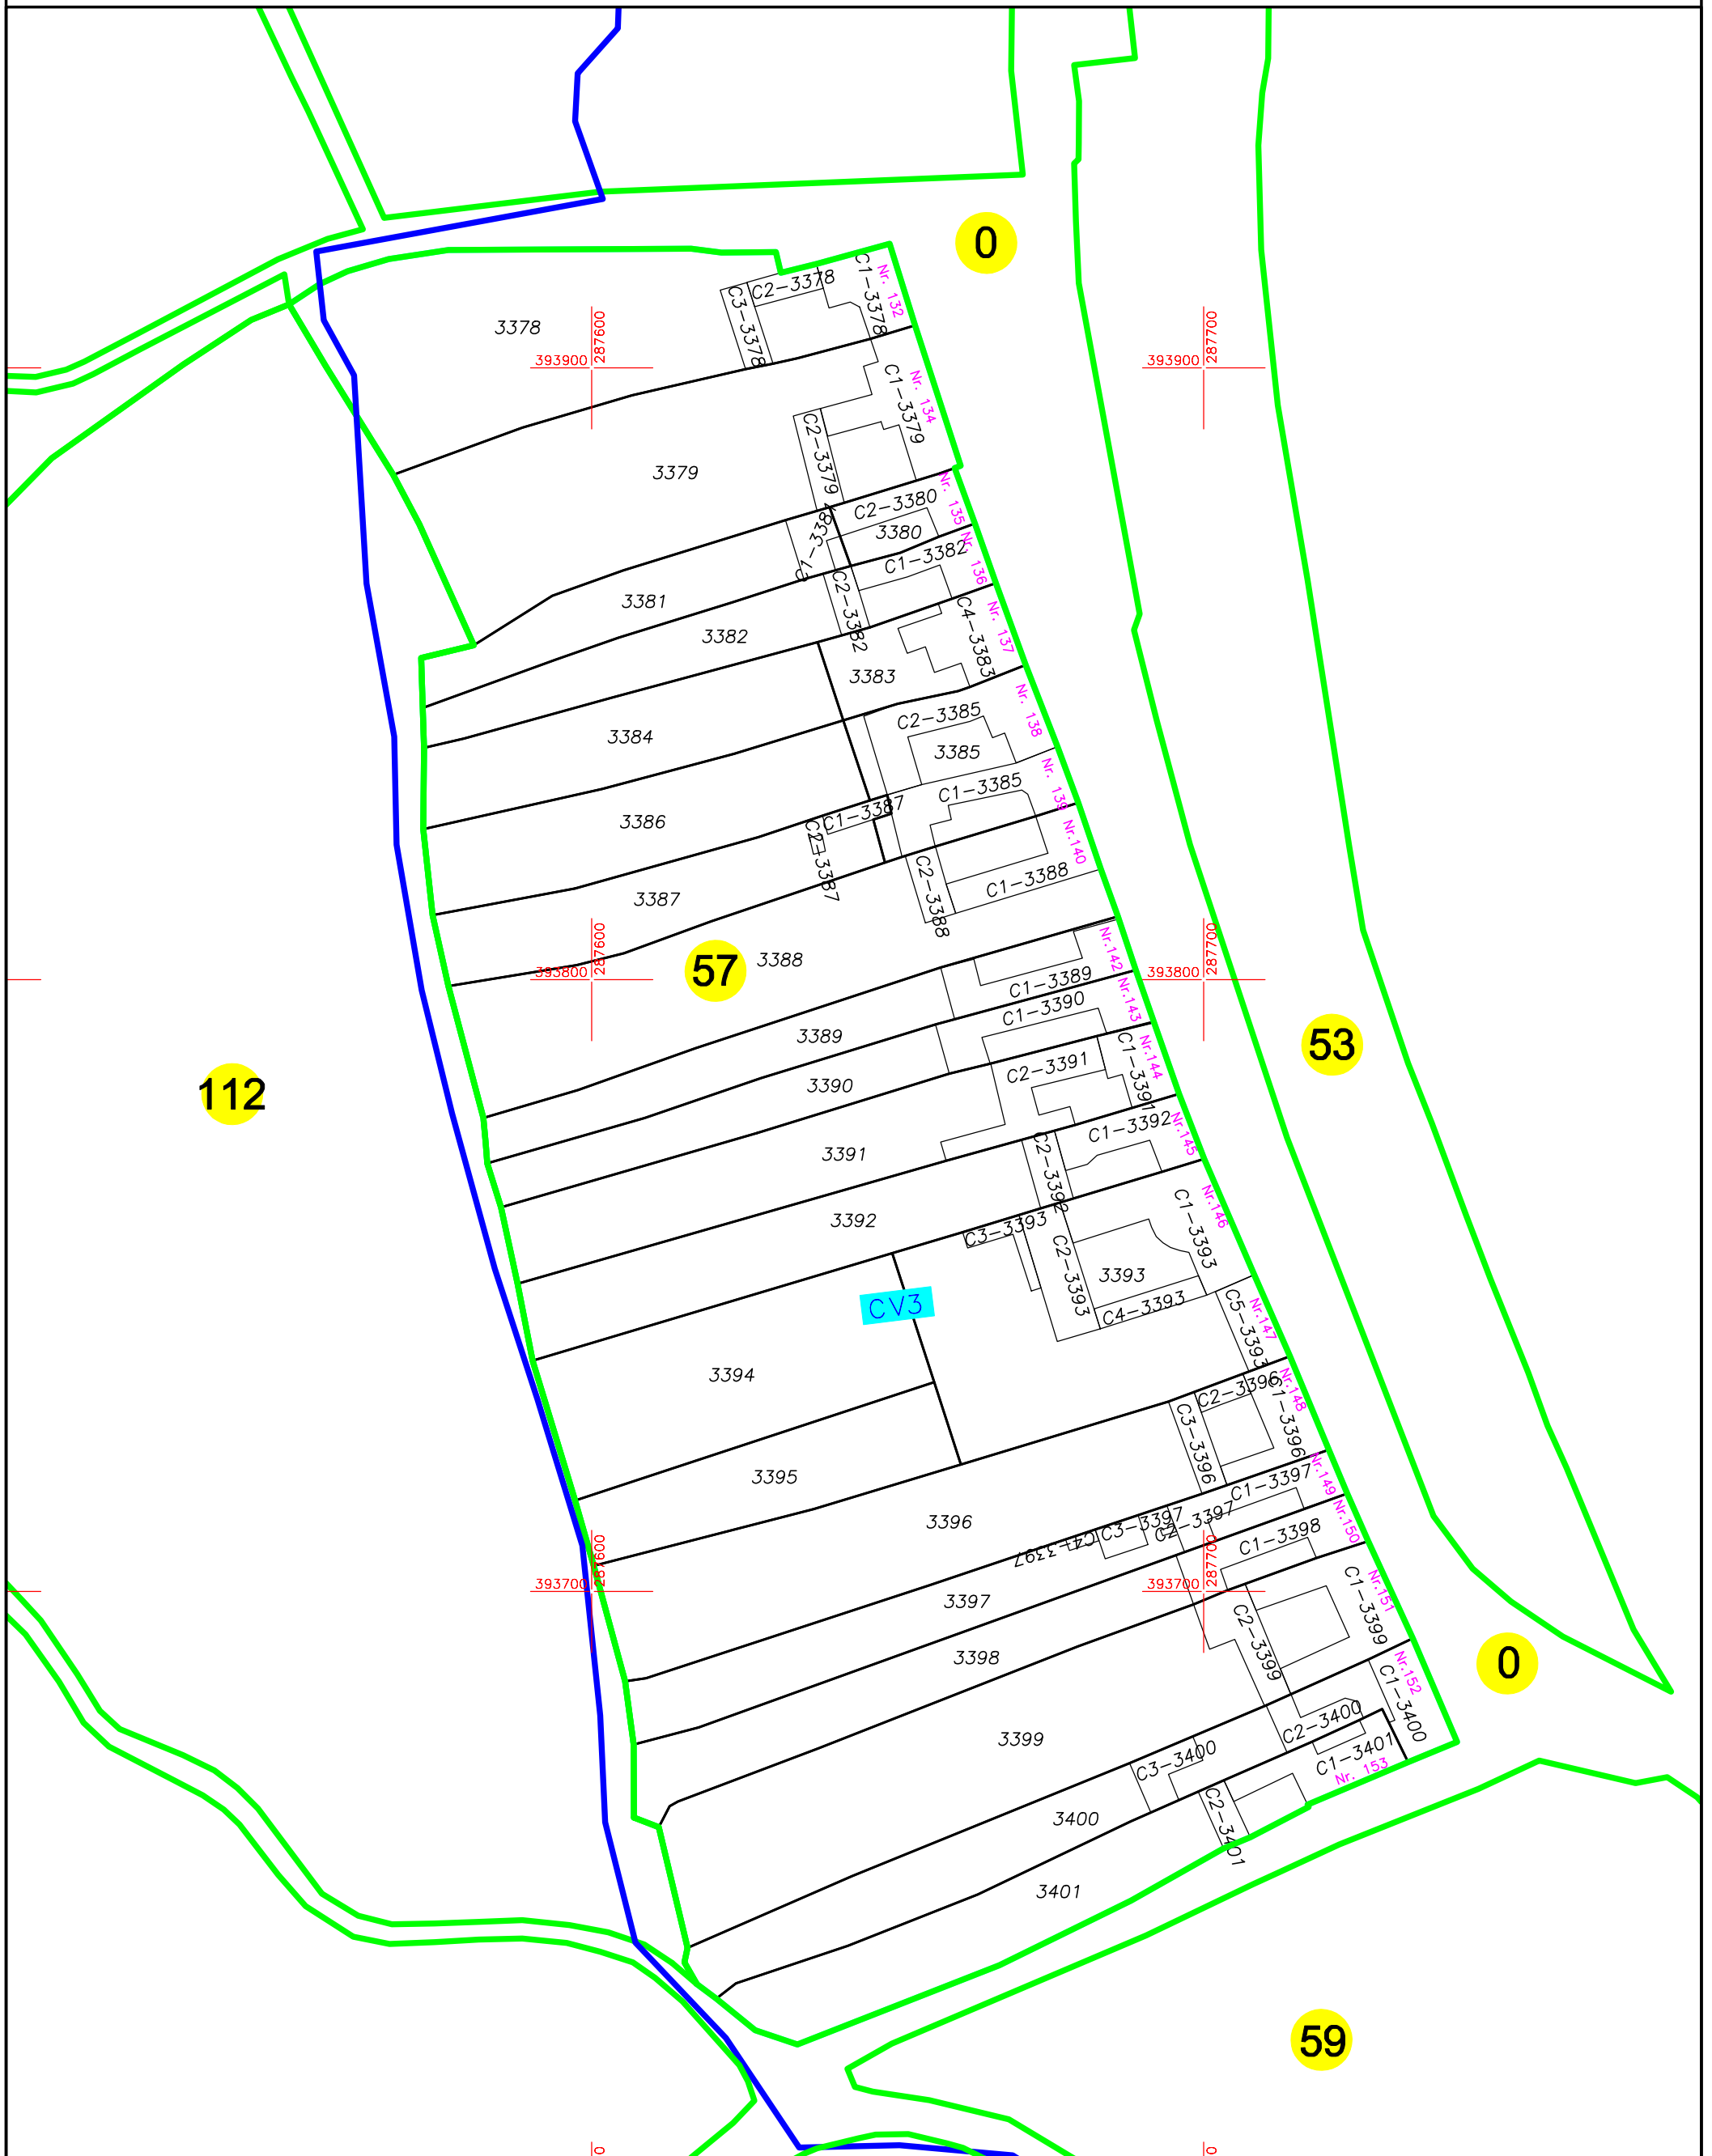

54

VARTOP

VIZAT,

Presedinte Comisie
(Nume, prenume si semnatura)

.....

Data

Stampila

.....

LEGENDA

Numar Sector	57
ID imobil	3400
Cod constructie	C1
Limita sector	
Limita imobil	
Limita intrvilan	
Limita UAT	
Limita tarla/cvatarla	
Limita constructie	
Numar cvartal	CV3
Numar postal	150

S.C. CONCRET CAD S.R.L
RO-B-J Nr.2052/21.07.2021
RO-B-F Nr.1535/13.12.2012
Data: 03.2024