



PLAN CADASTRAL
U.A.T. CORNEA, JUDETUL CARAS-SEVERIN,

Scara 1:2000
Sistem de proiectie STEREO 70
SECTOR 6

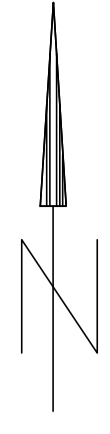

SCHITA CU DISPUNEREA
SECTOARELOR CADASTRALE

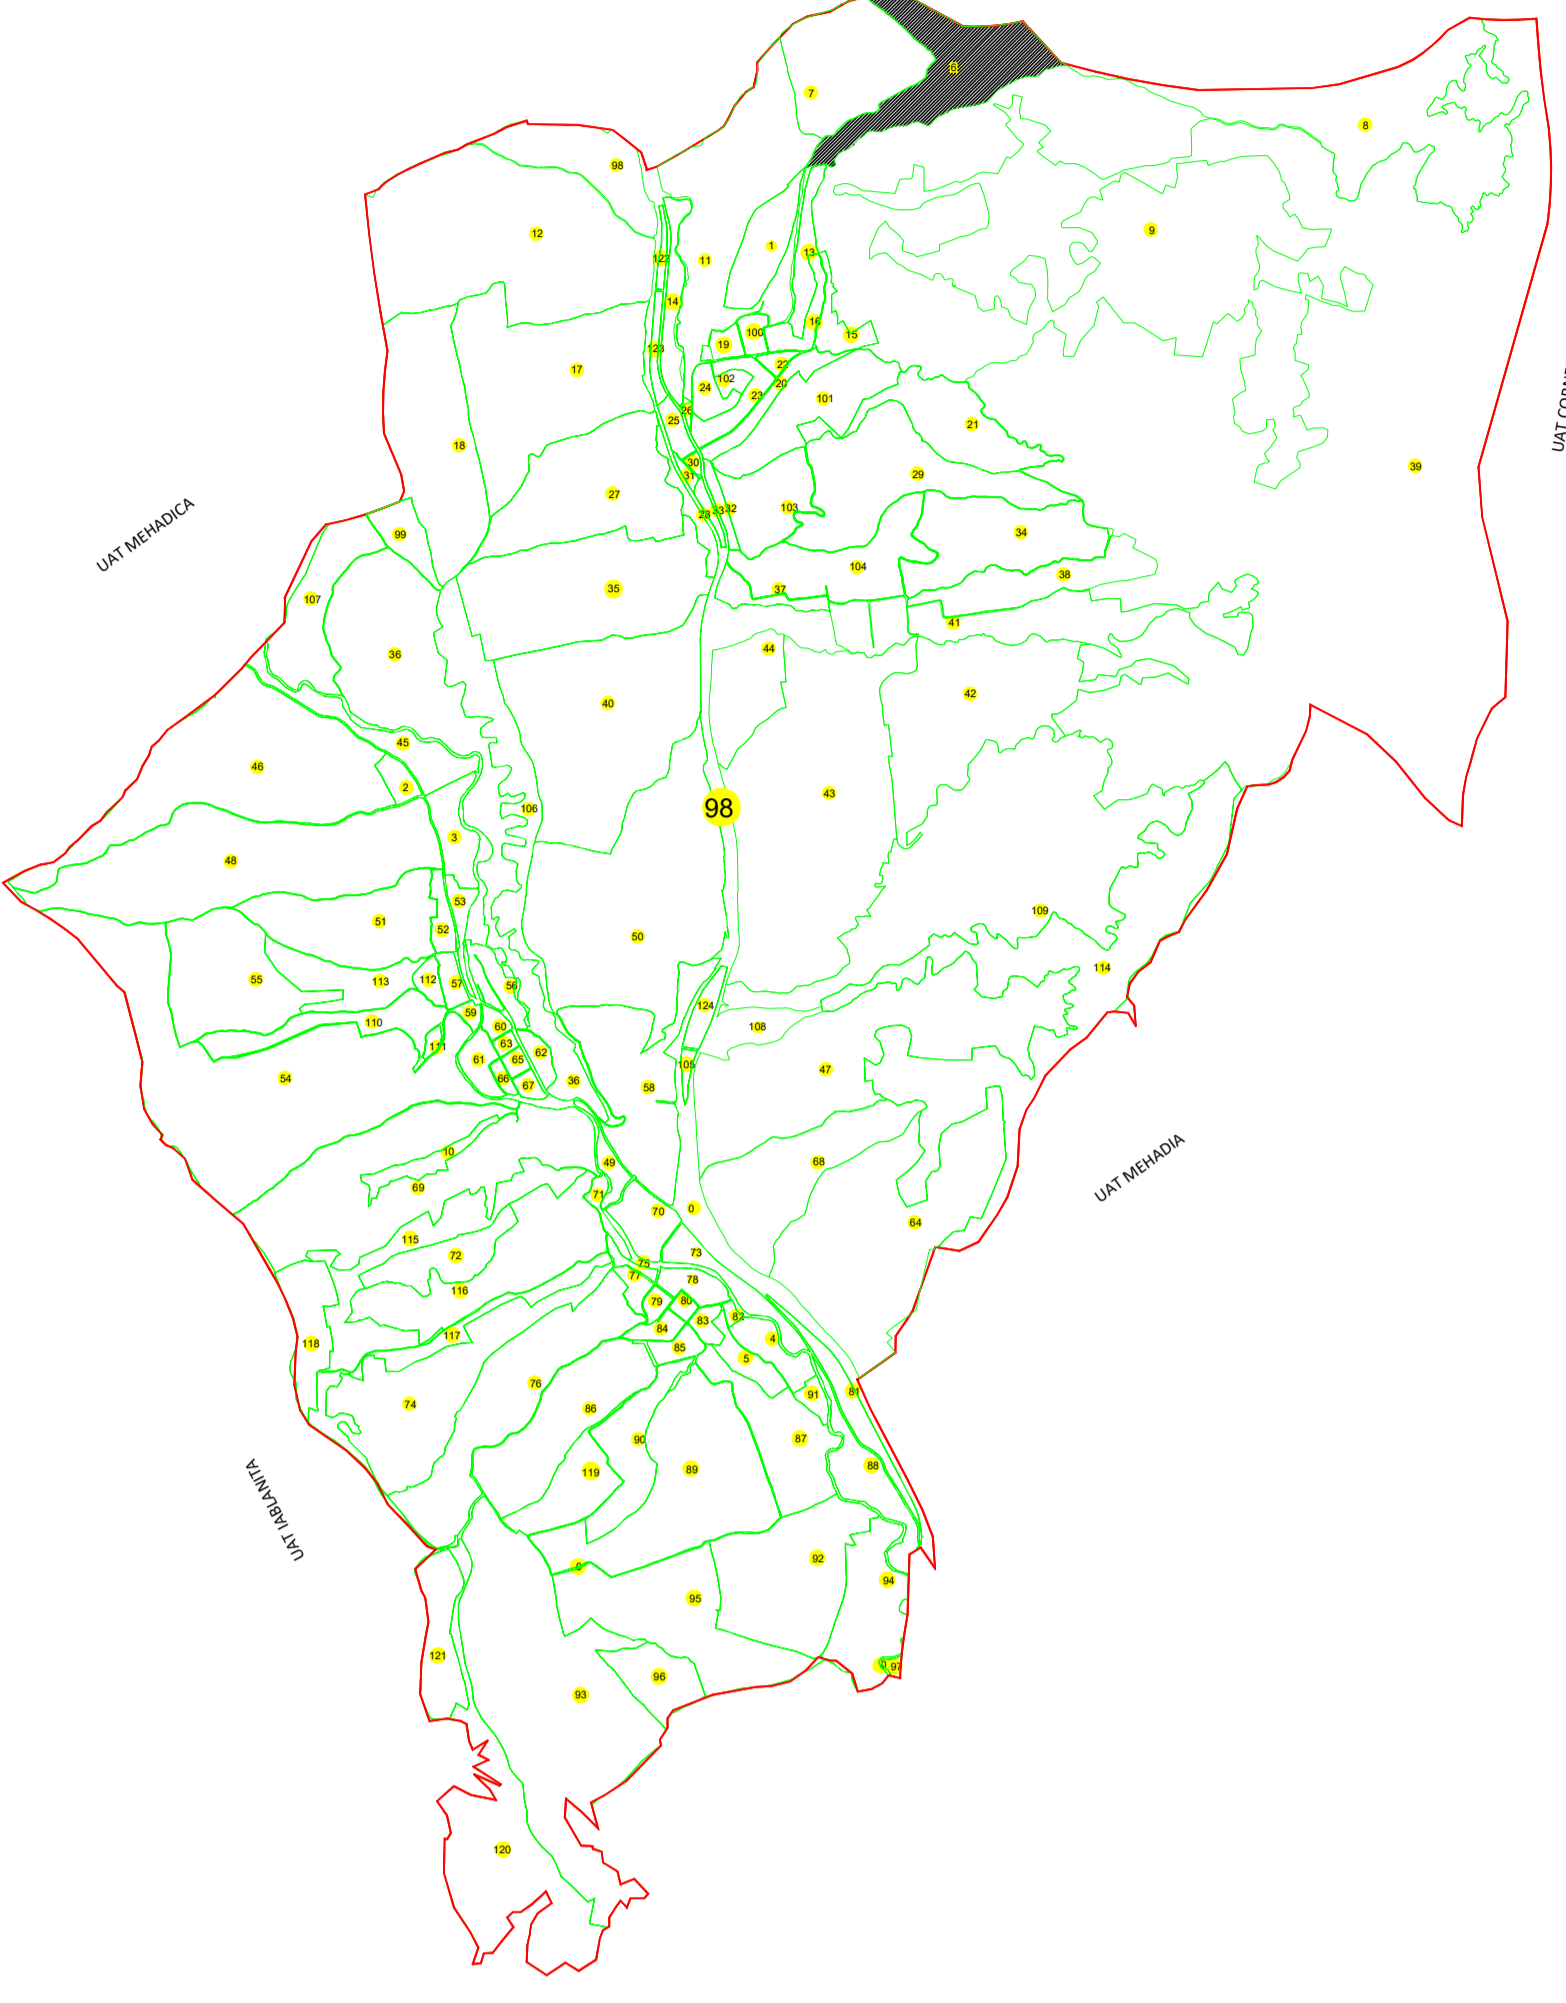

LEGENDA

Numar Sector	6
Cod constructie	C1
ID imobil	4070
Limita sector	-----
Limita imobil	-----
Limita UAT	-----
Limita intravilan	-----
Limita constructie	-----
Tarla/Cvartal	-----
Numar cvartal	-----

S.C. CONCRET CAD S.R.L.
RO-B-J Nr. 2052/21.07.2021
RO-B-F Nr. 1536/13.12.2012
Data: 06.2024

Data
Stampila

VIZAT,
Presedinte Comisie (Nume, prenume si semnatura)

