
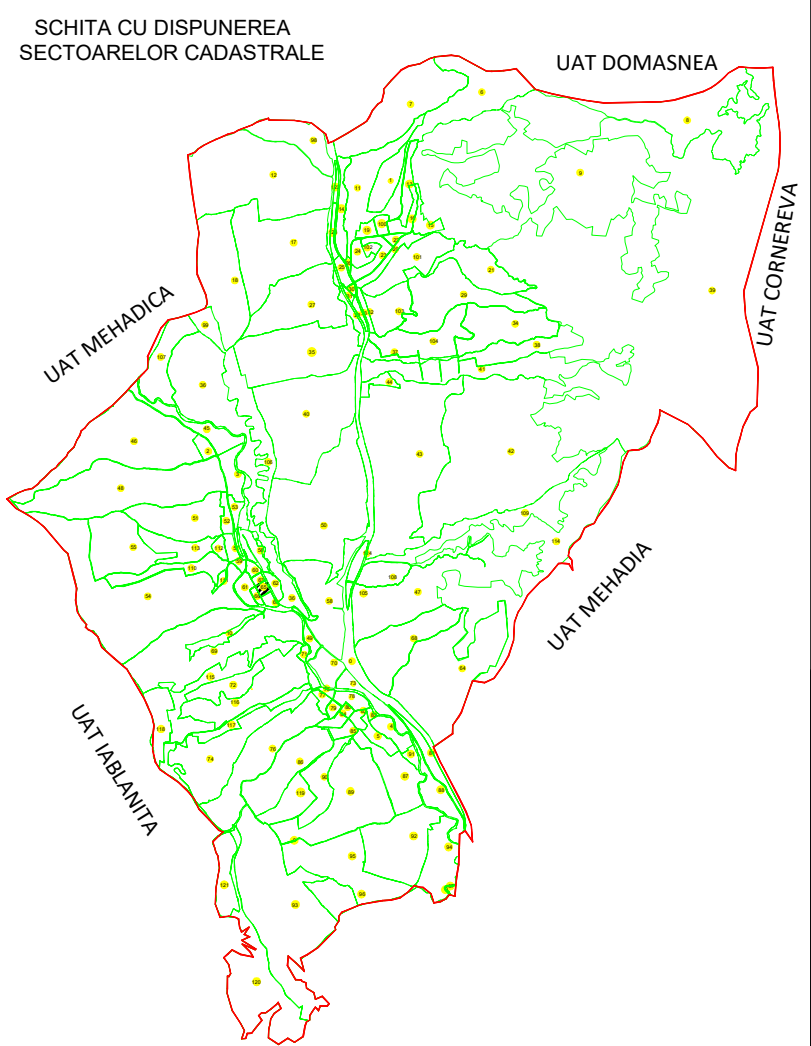


PLAN CADASTRAL

U.A.T. CORNEA, JUDETUL CARAS-SEVERIN,

Scara 1:1000
Sistem de proiectie STEREO 70
SECTOR 65

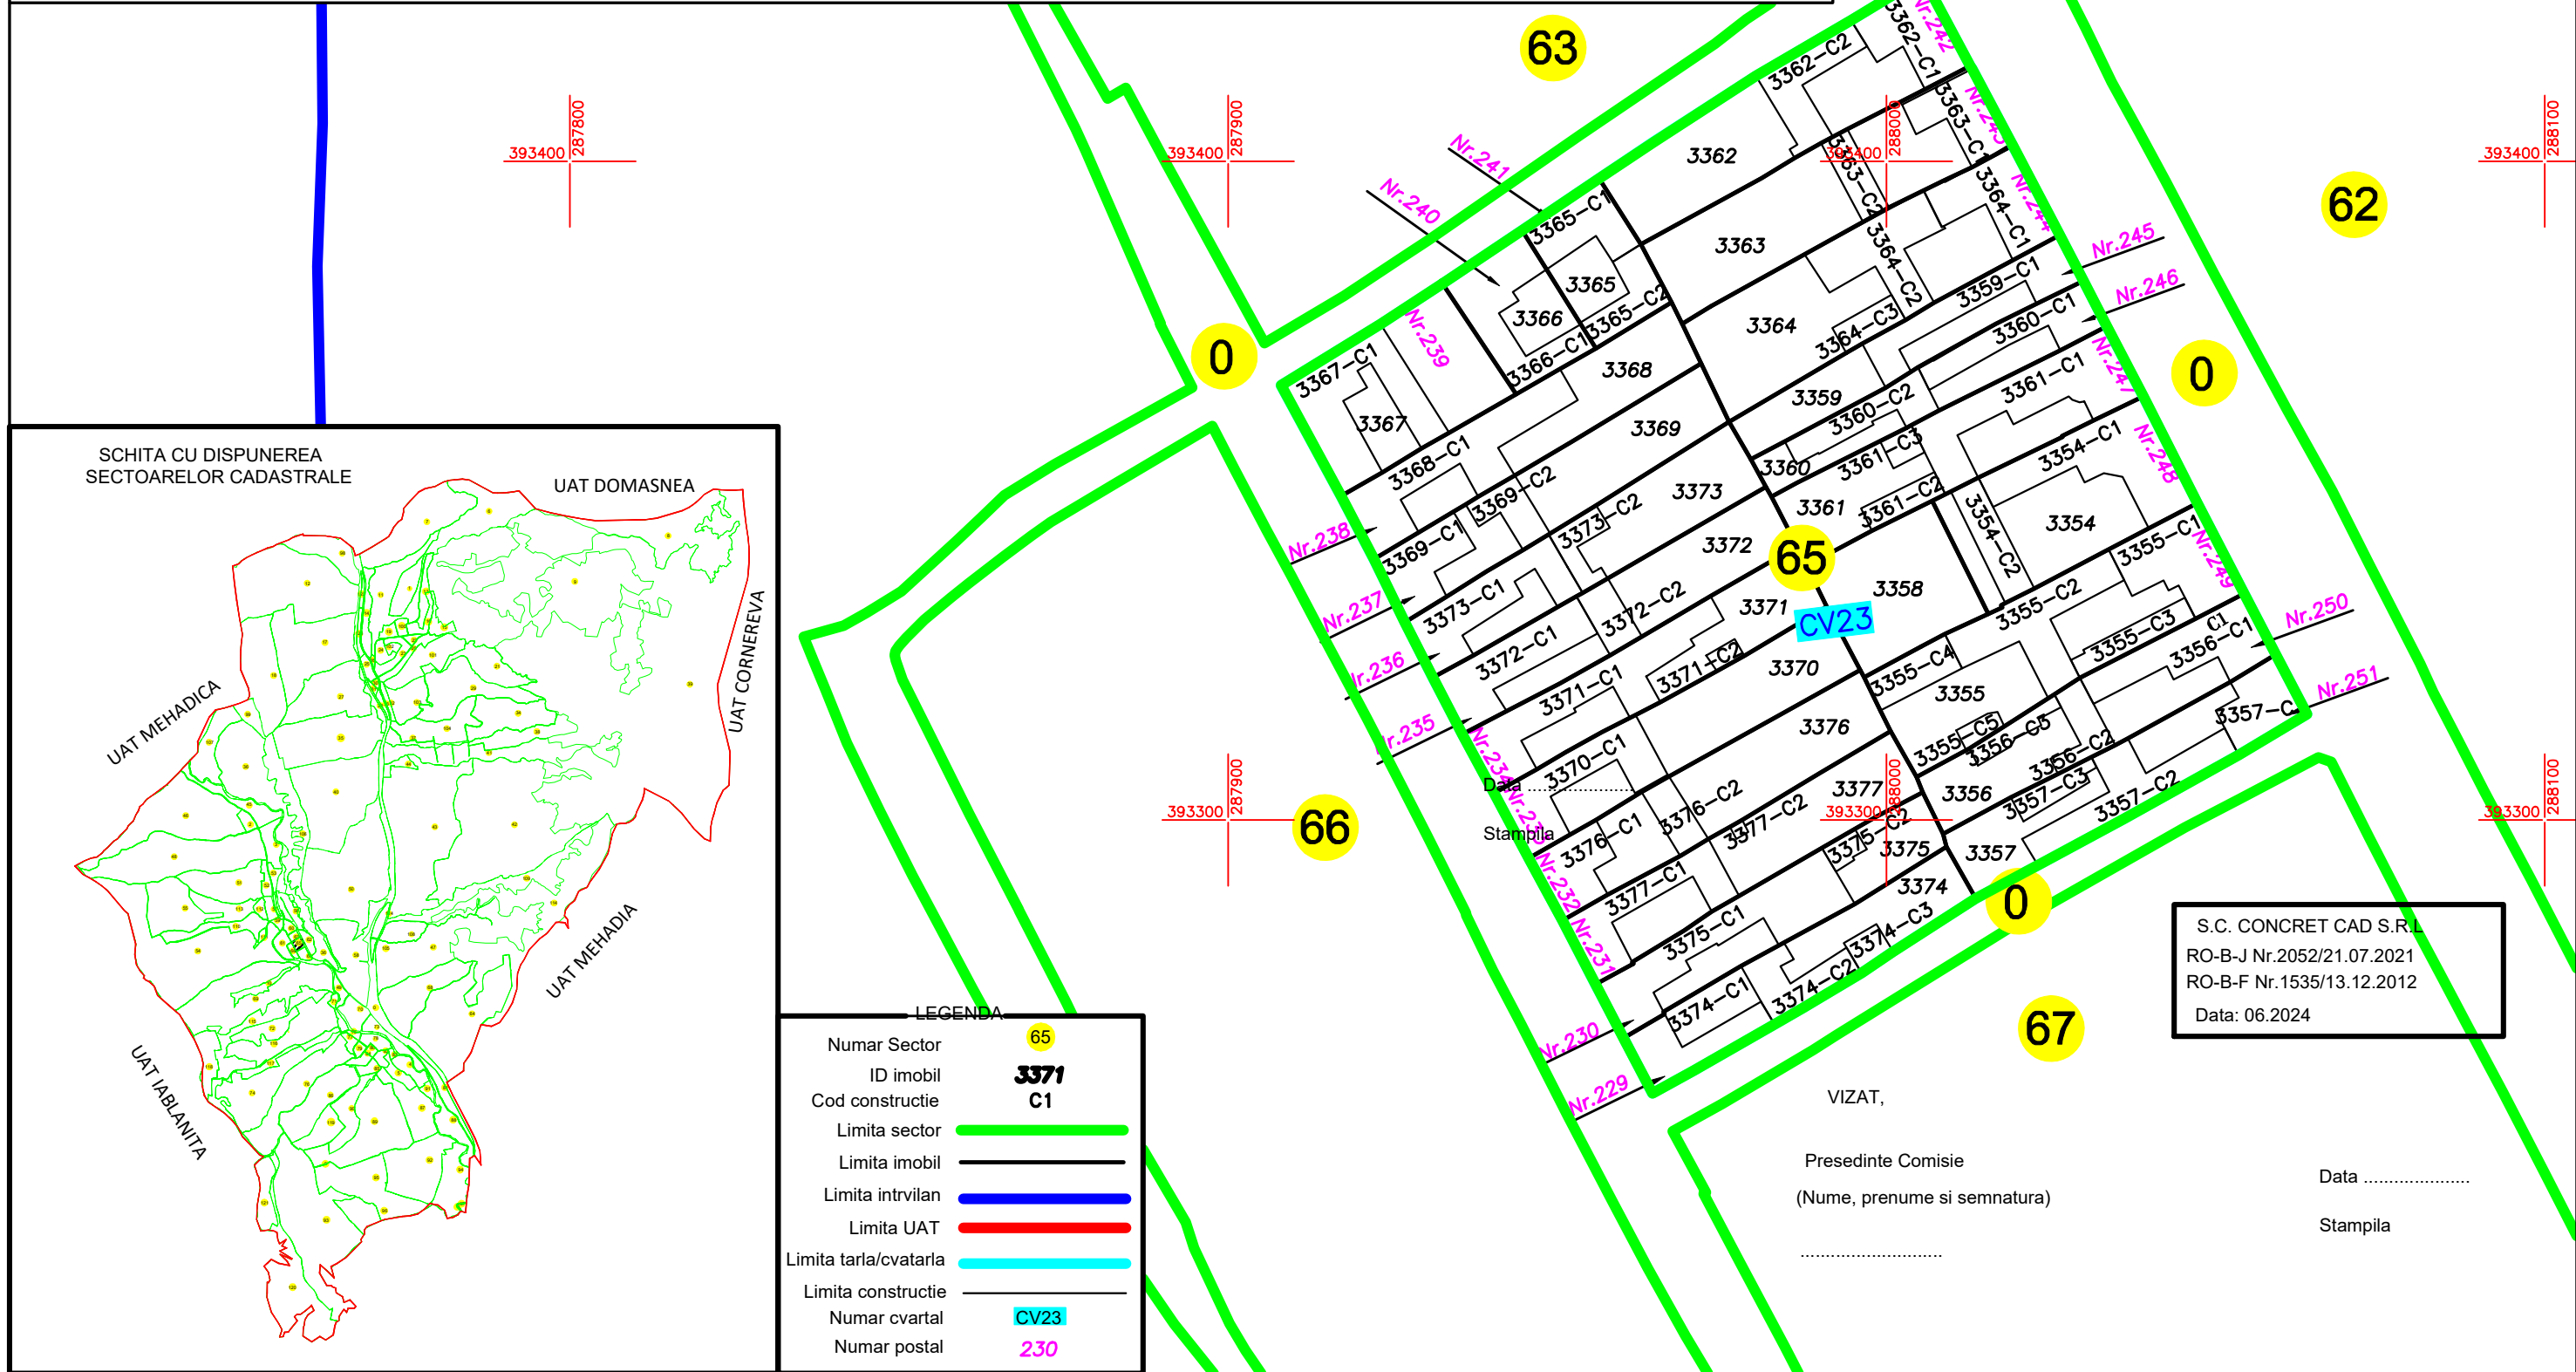

LEGENDA	
Numar Sector	65
ID imobil	3371
Cod constructie	C1
Limita sector	(Green line)
Limita imobil	(Black line)
Limita intrvilan	(Blue line)
Limita UAT	(Red line)
Limita tarla/cvataria	(Cyan line)
Limita constructie	(Grey line)
Numar cvartal	CV23
Numar postal	230

S.C. CONCRET CAD S.R.L.
RO-B-J Nr.2052/21.07.2021
RO-B-F Nr.1535/13.12.2012
Data: 06.2024

VIZAT,

Presedinte Comisie
(Nume, prenume si semnatura)

Data

Stampila