
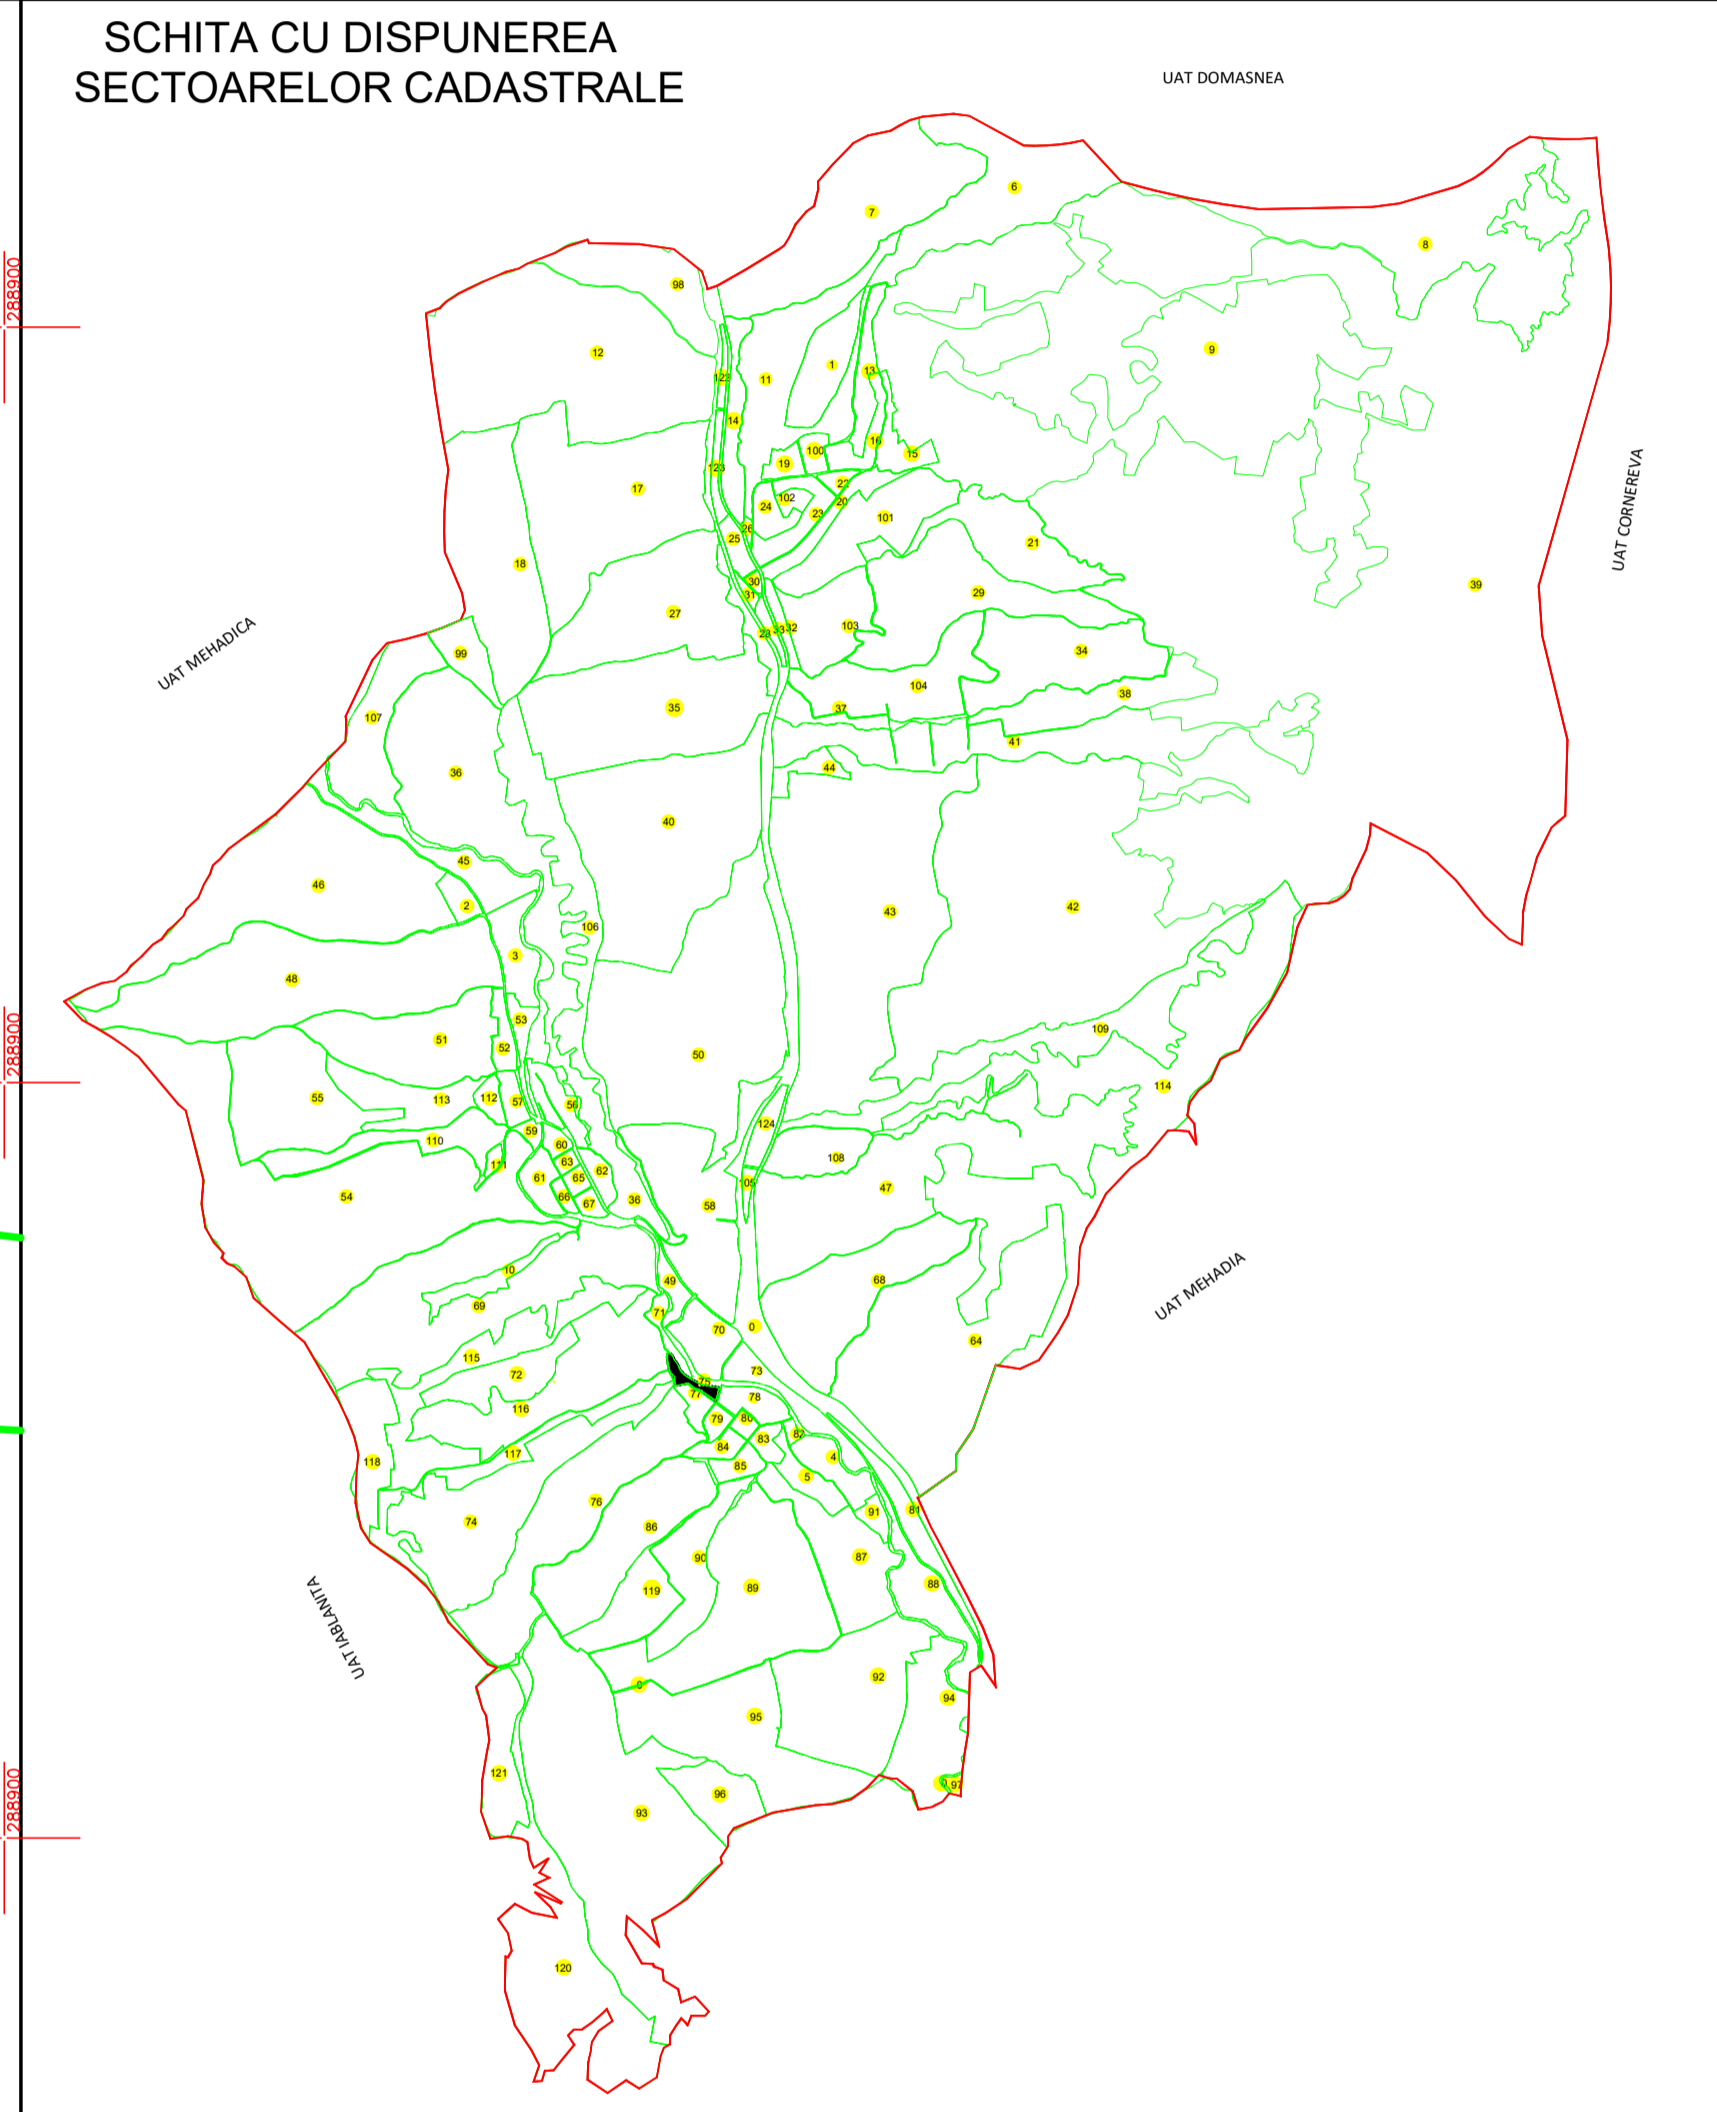


PLAN CADASTRAL

U.A.T. CORNEA, JUDETUL CARAS-SEVERIN,

Scara 1:1000
Sistem de proiectie STEREO 70
SECTOR 75

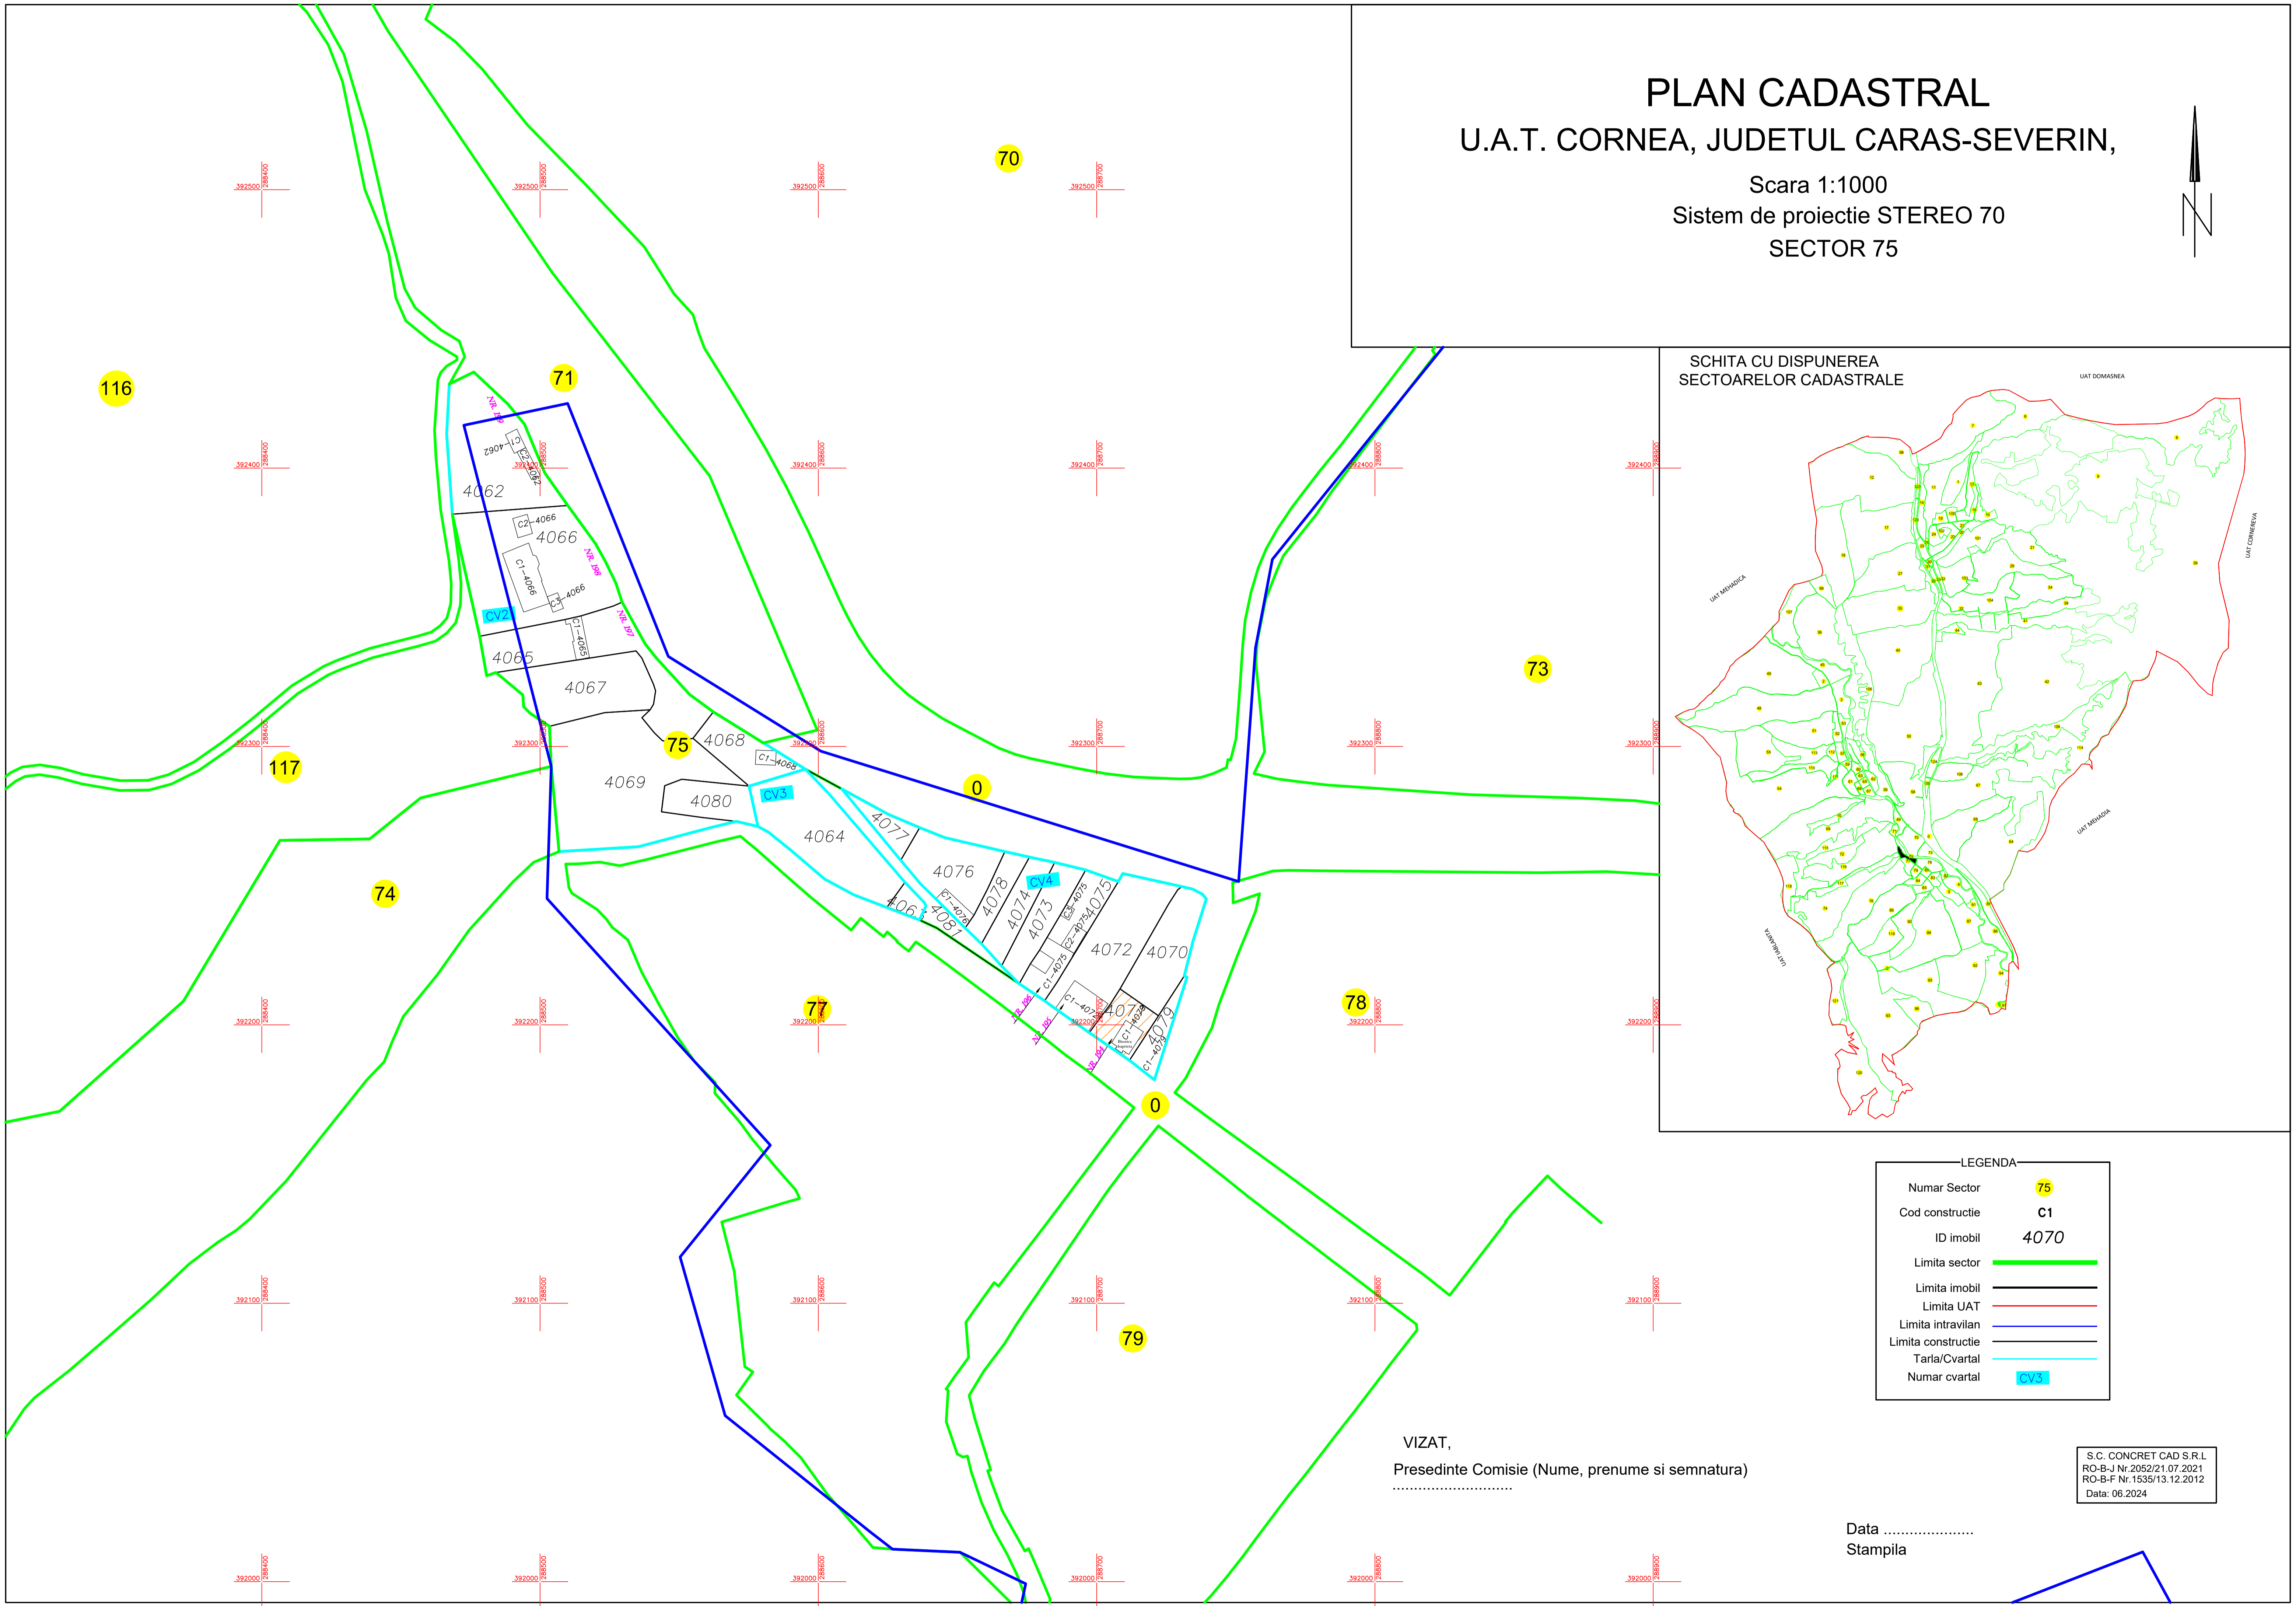

LEGENDA	
Numar Sector	75
Cod constructie	C1
ID imobil	4070
Limita sector	[Green line]
Limita imobil	[Black line]
Limita UAT	[Red line]
Limita intravilan	[Blue line]
Limita constructie	[Grey line]
Tarla/Cvartal	[Cyan line]
Numar cvartal	CV3

VIZAT,
Presedinte Comisie (Nume, prenume si semnatura)
.....

S.C. CONCRET CAD S.R.L.
RO-B-J Nr. 2052/21.07.2021
RO-B-F Nr. 1535/13.12.2012
Data: 06.2024

Data

Stampila