


# PLAN CADASTRAL

## U.A.T. CORNEA, JUDETUL CARAS-SEVERIN,

Scara 1:2000  
Sistem de proiectie STEREO 70  
SECTOR 8  
Plansa 2

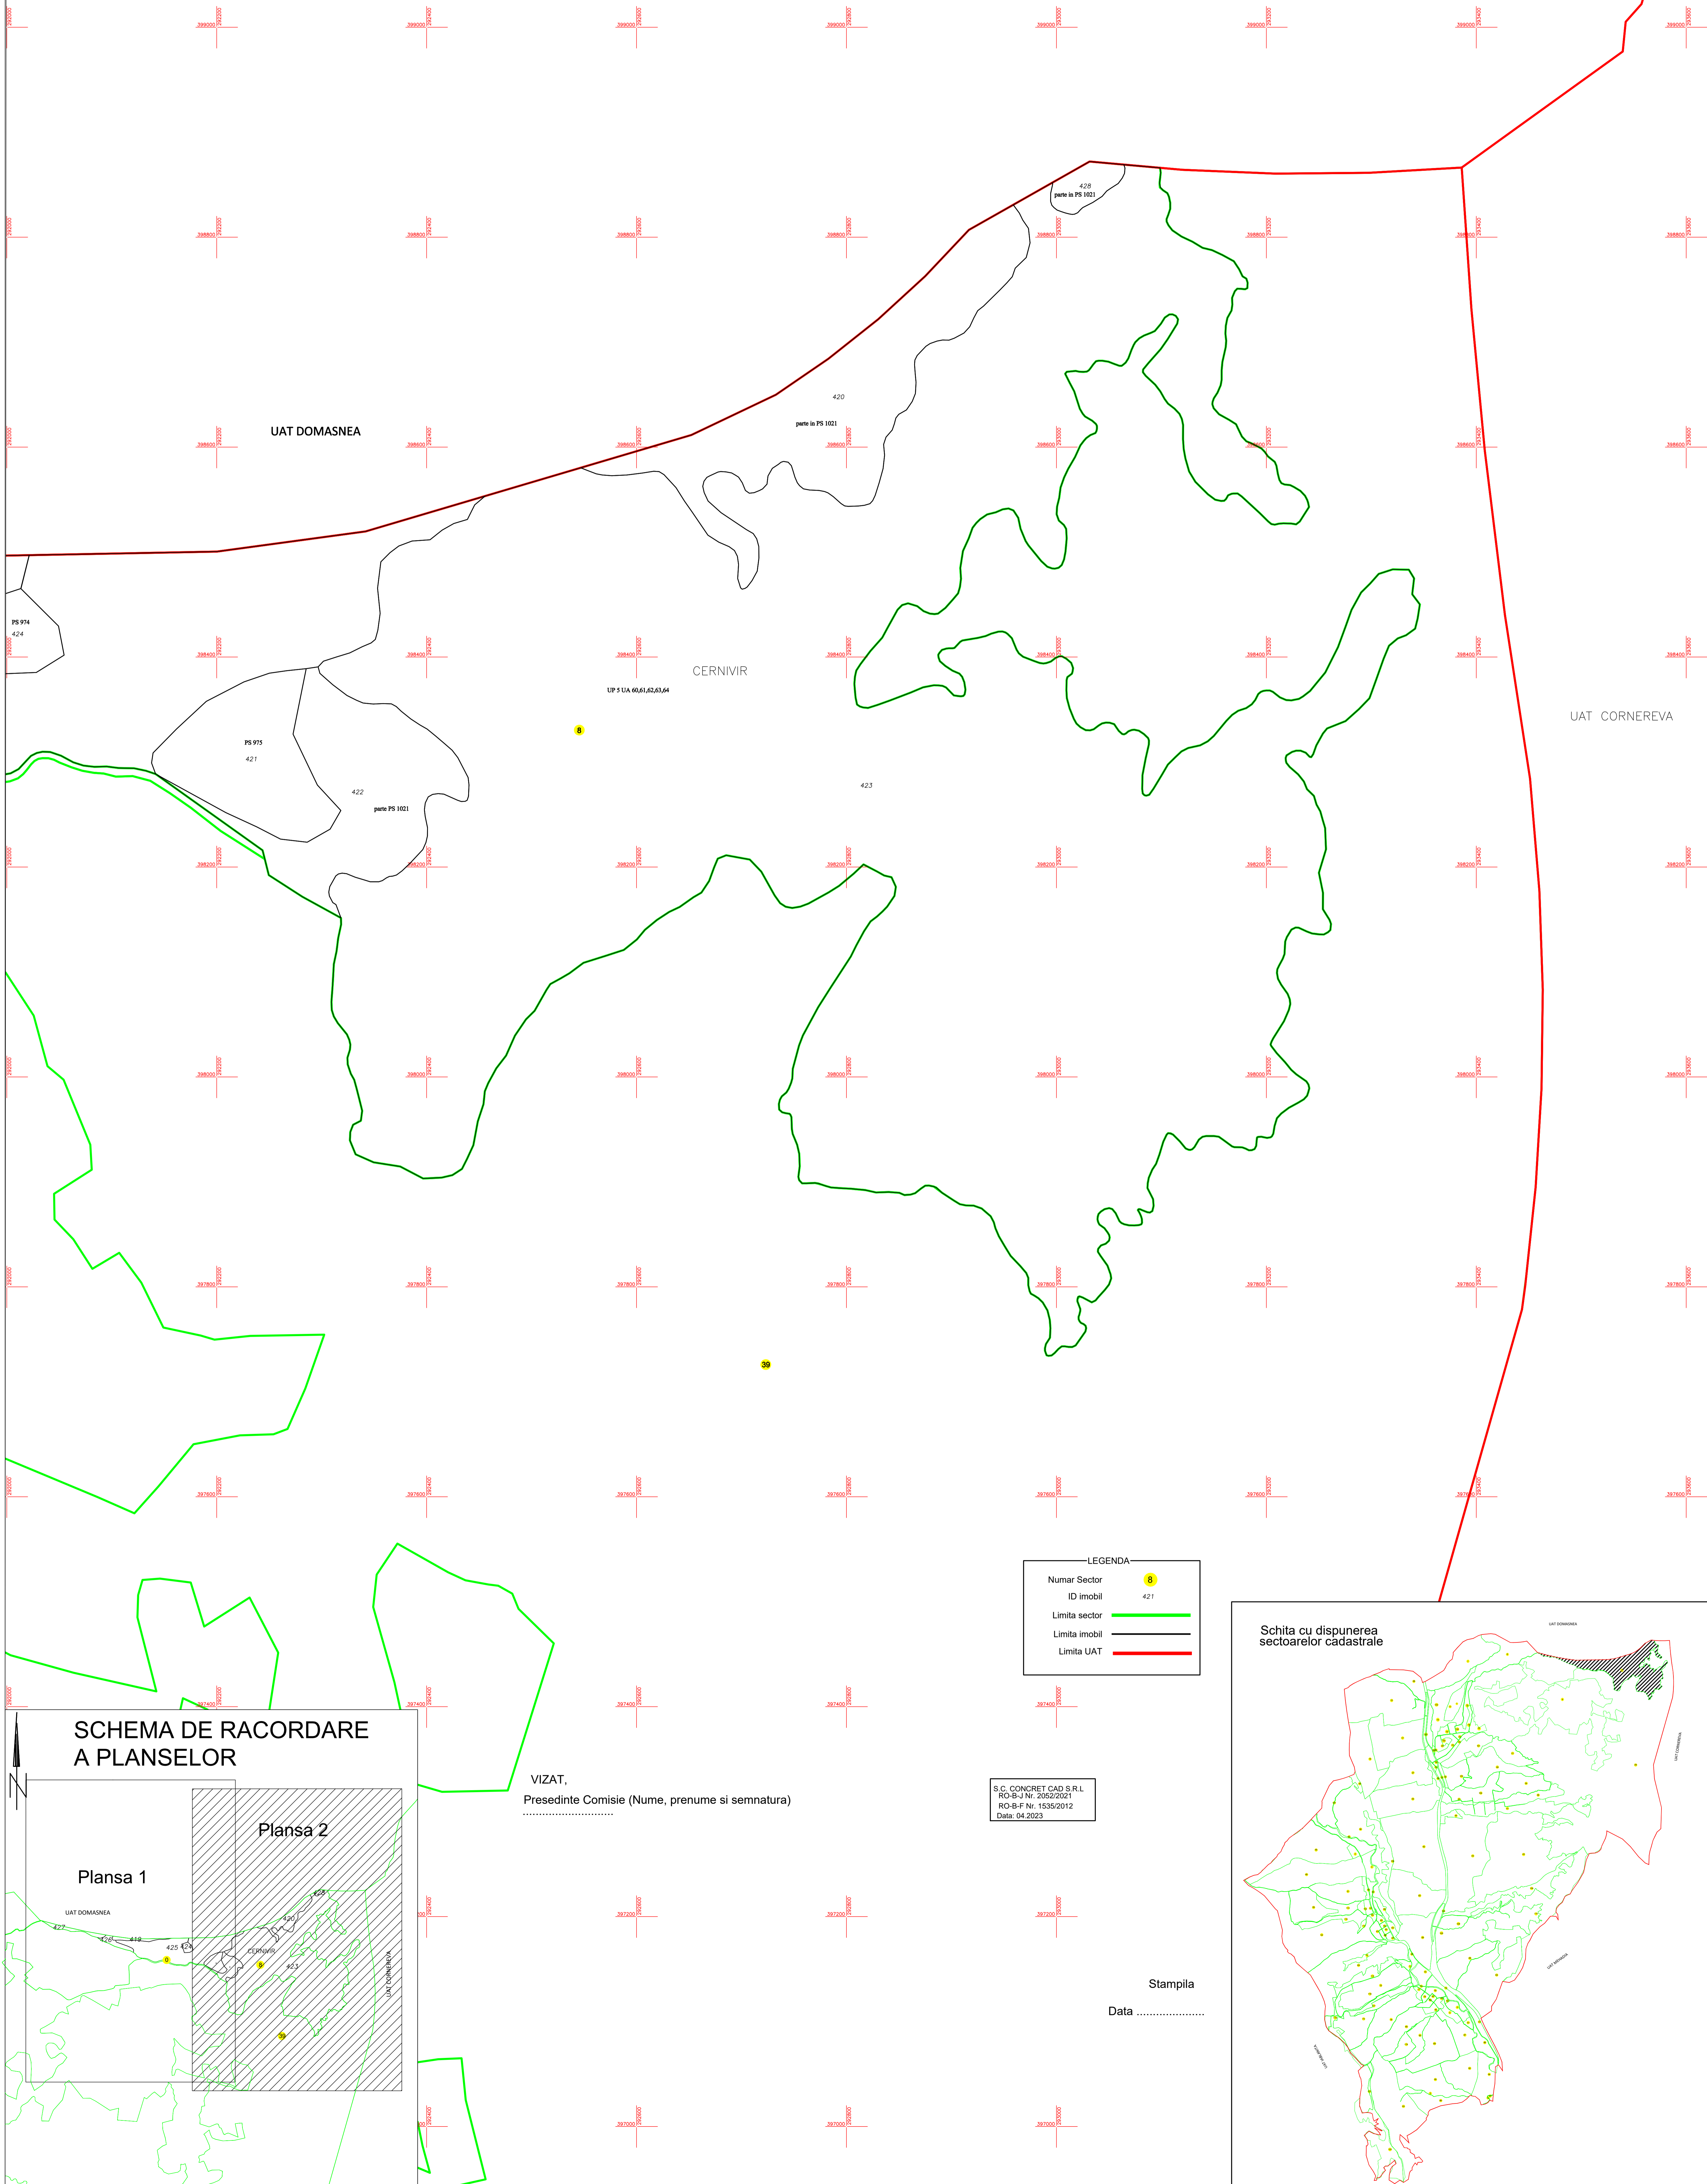

UAT DOMASNEA

CERNIVIR

UAT CORNEREVA

### LEGENDA


- Numar Sector 8
- ID imobil 421
- Limita sector (green line)
- Limita imobil (black line)
- Limita UAT (red line)

S.C. CONCRET CAD S.R.L.  
RO-B-F Nr. 2352/2021  
RO-B-F Nr. 1535/2012  
Data: 04.2023

Stampila

Data .....


### SCHEMA DE RACORDARE A PLANSELOR

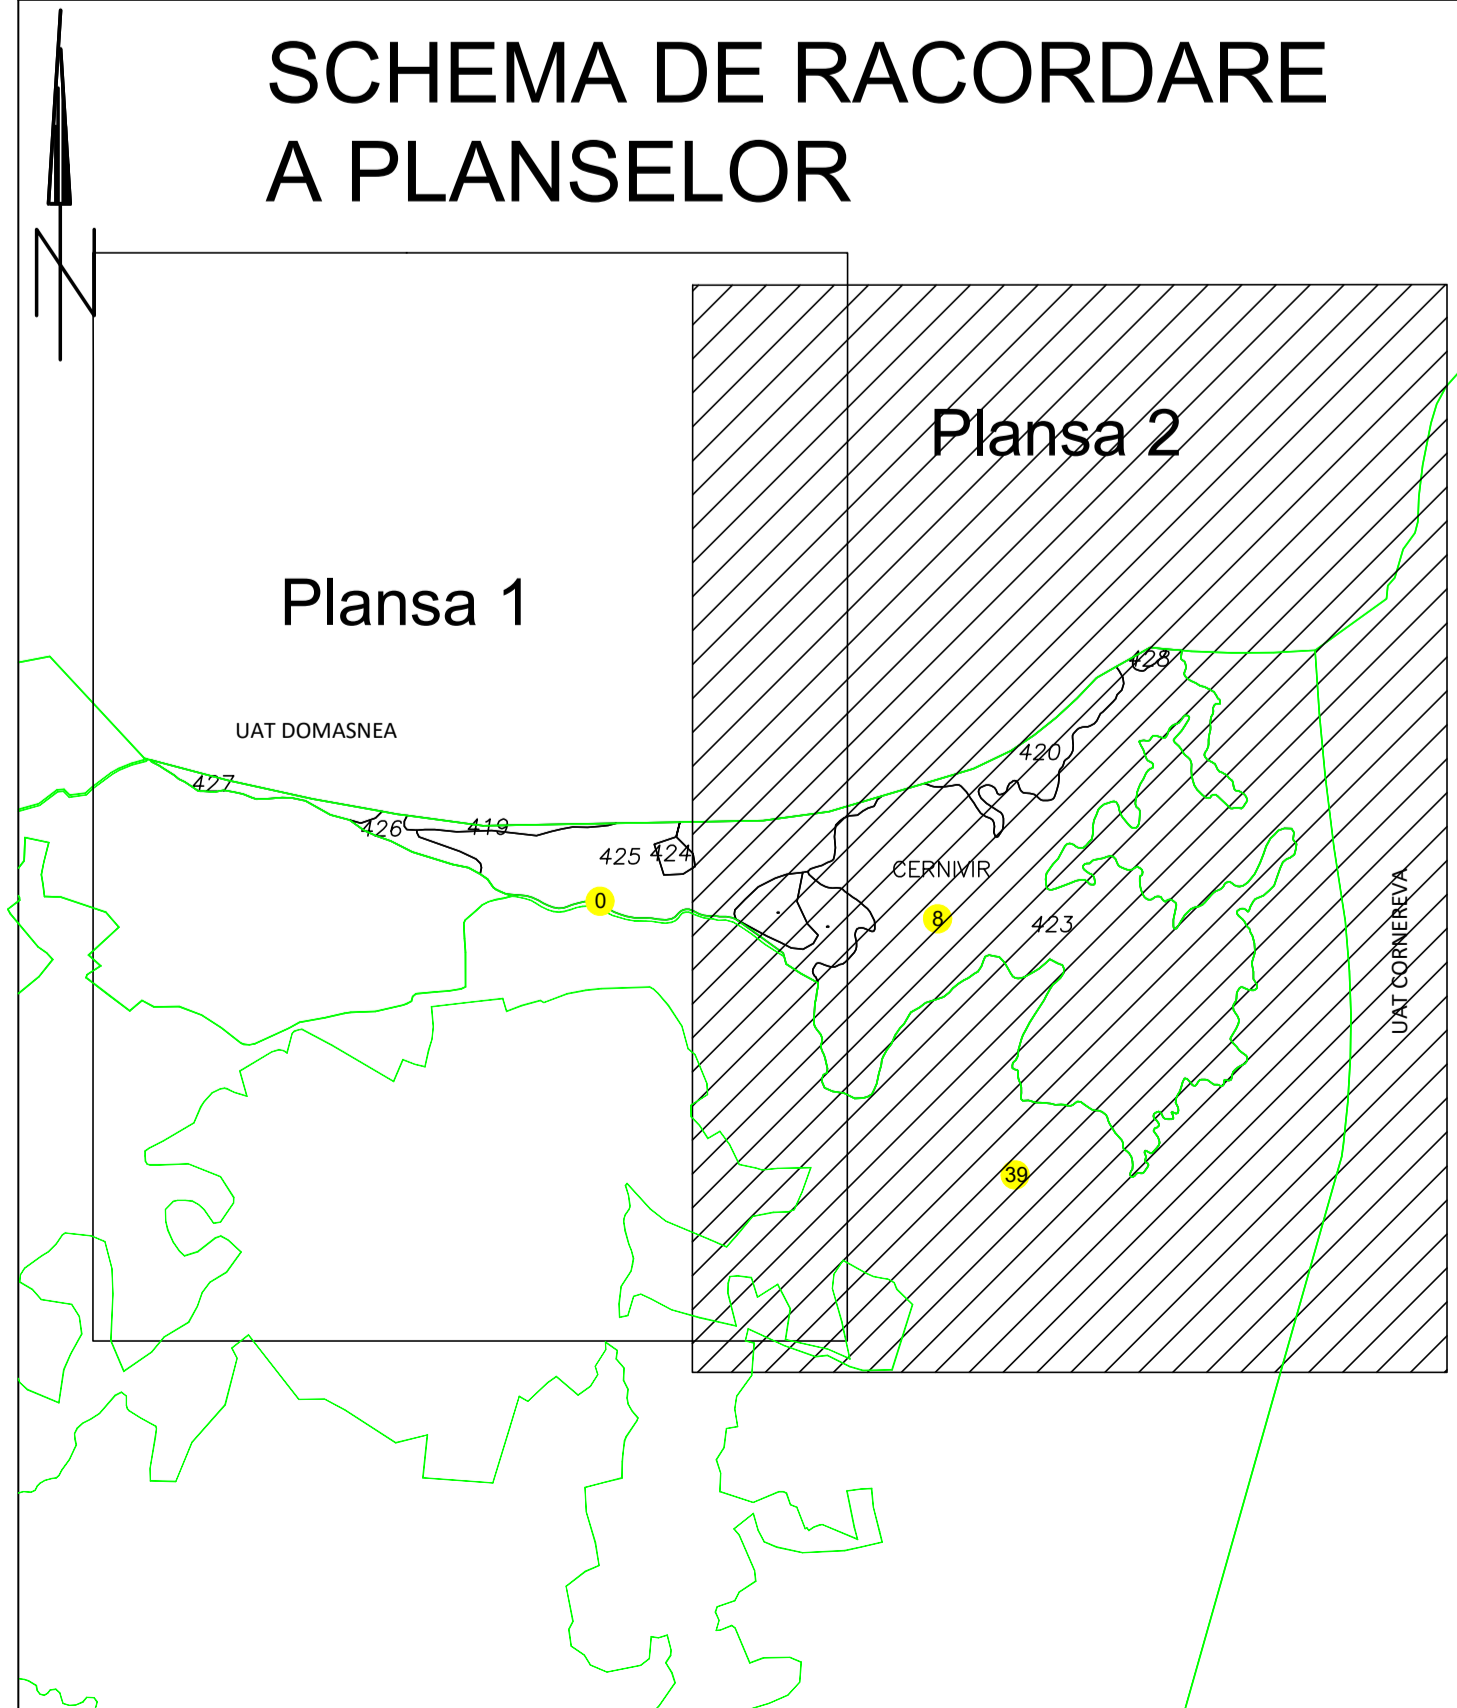

Planșa 2

Planșa 1

VIZAT,  
Presedinte Comisie (Nume, prenume si semnatura)

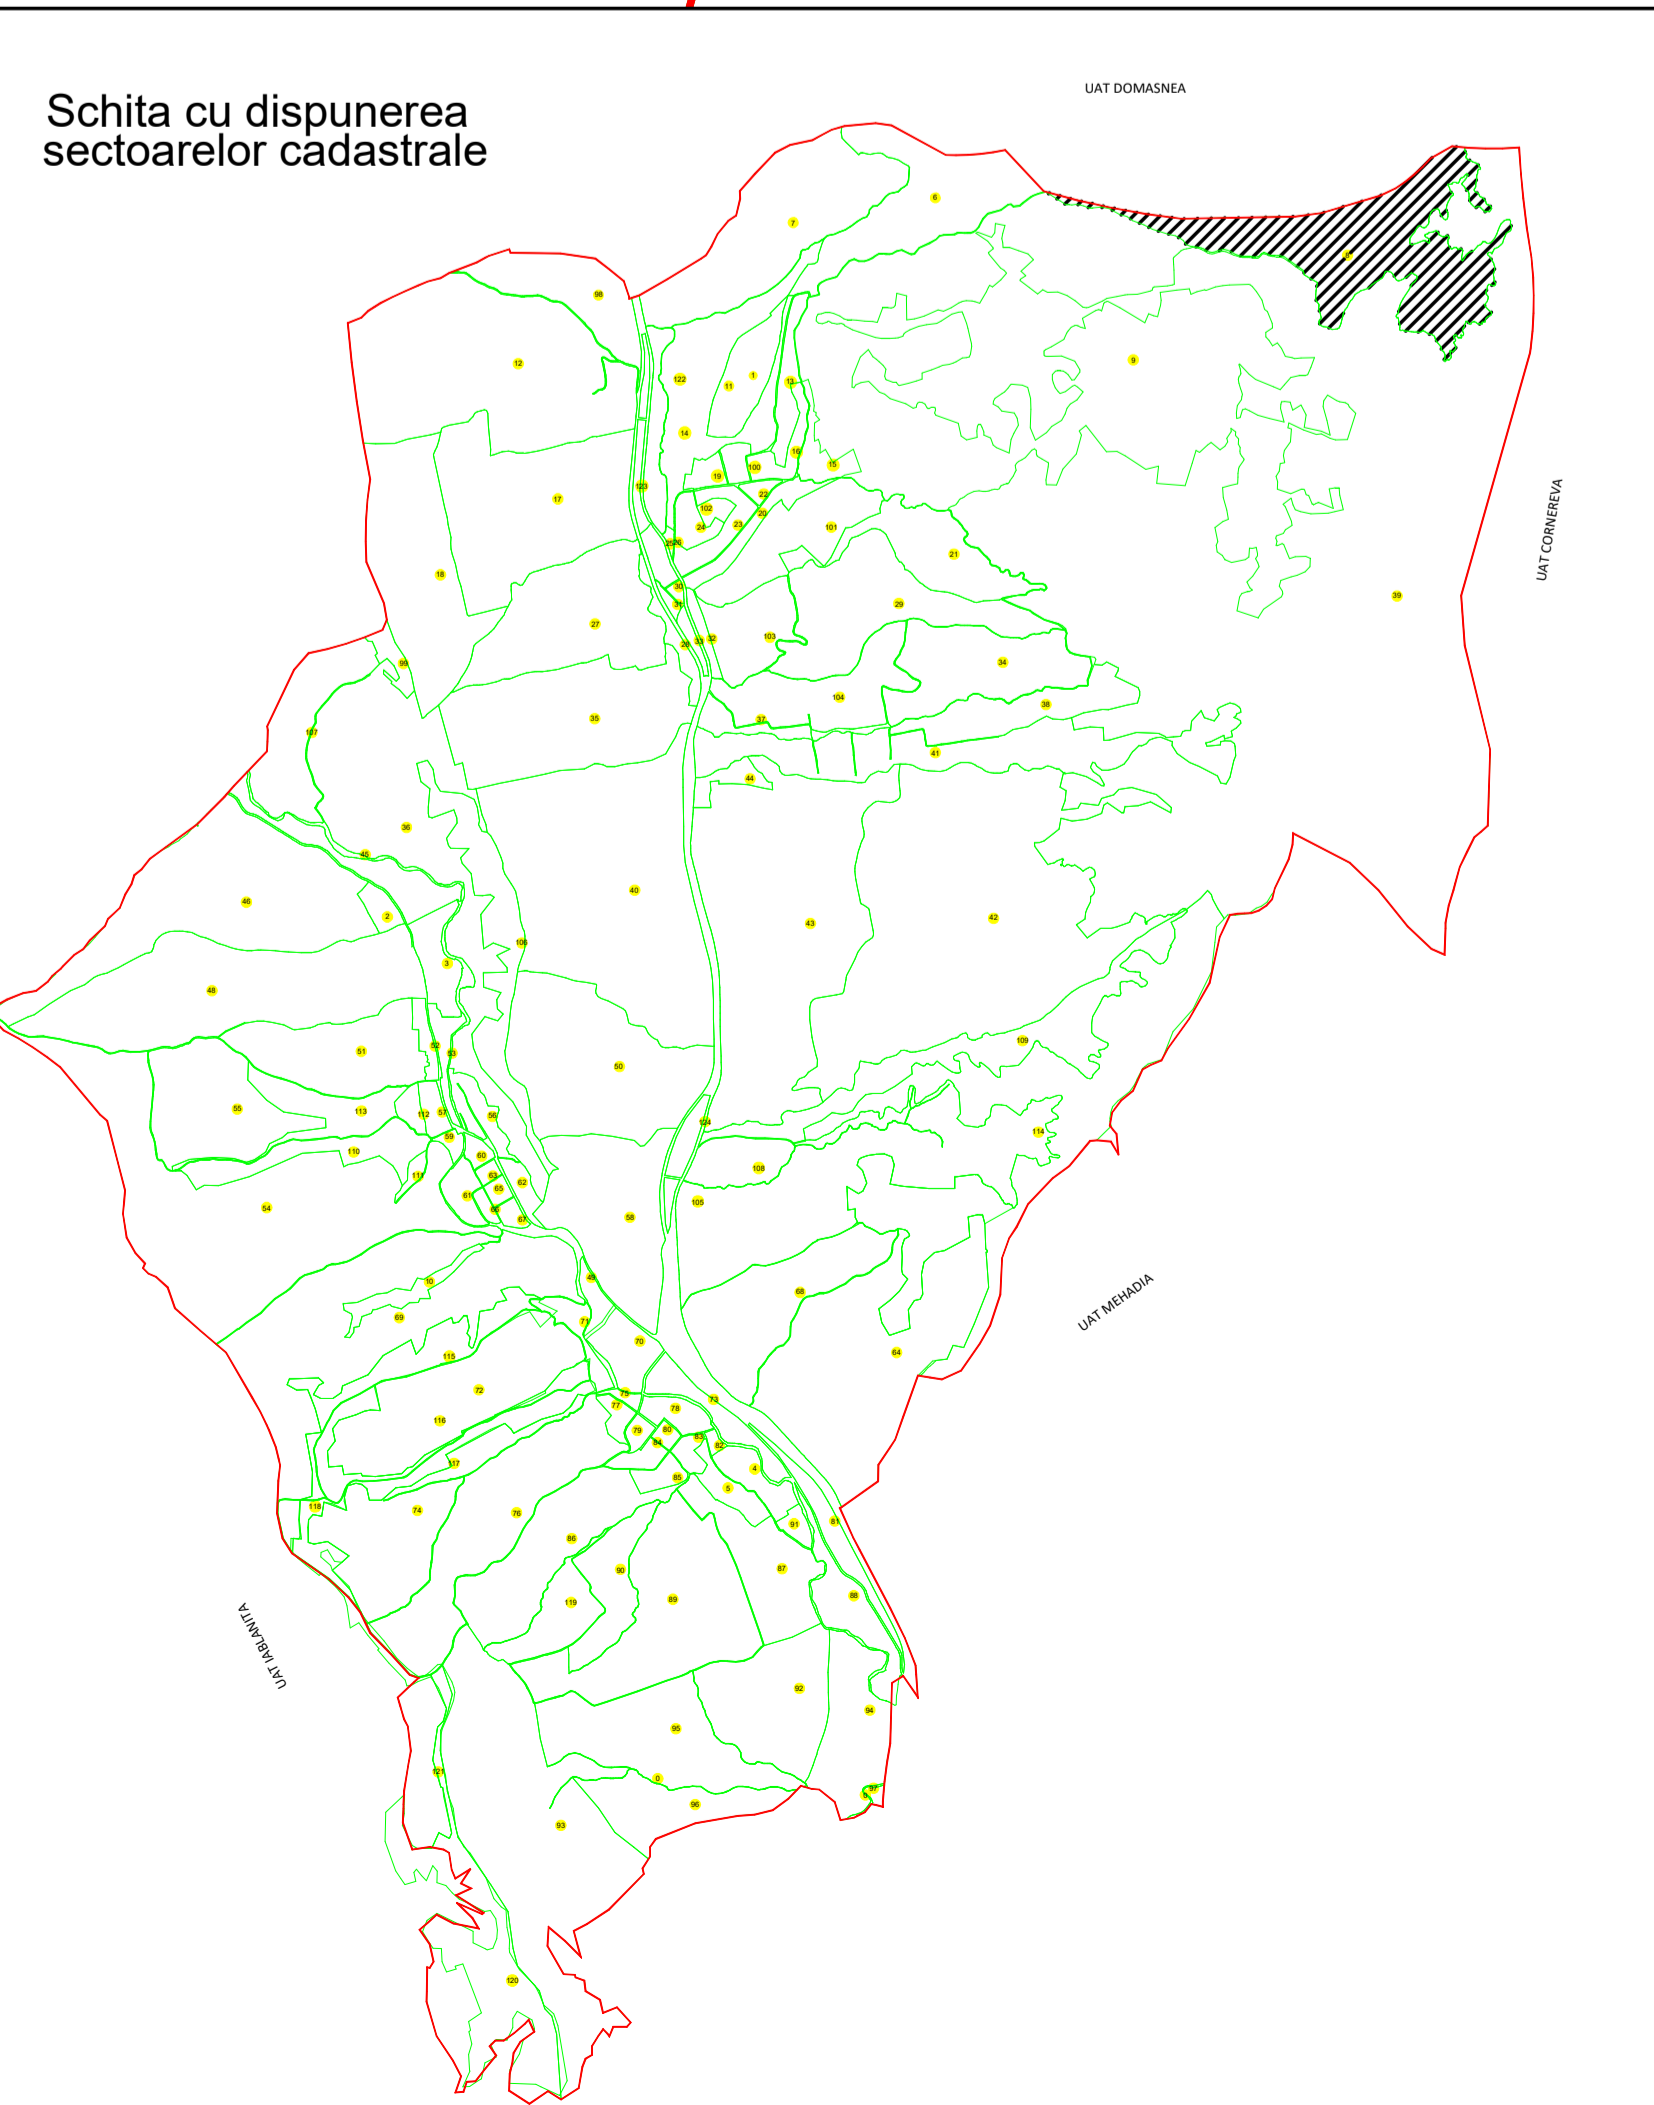

Schita cu dispunerea sectoarelor cadastrale