
 


PLAN CADASTRAL
U.A.T. CORNEA, JUDETUL CARAS-SEVERIN,
 Scara 1:2000
 Sistem de proiectie STEREO 70
 SECTOR 39
 Plansa 2


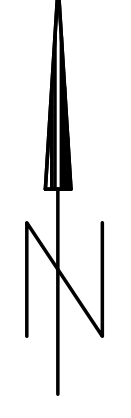


VIZAT,
 Presedinte Comisie (Nume, prenume si semnatura)

S.C. CONCRET CAD S.R.L.
 RO-B-J Nr. 2022/2017
 RO-B-J Nr. 1532/2012
 Data: 04.2023

Data

Stampila

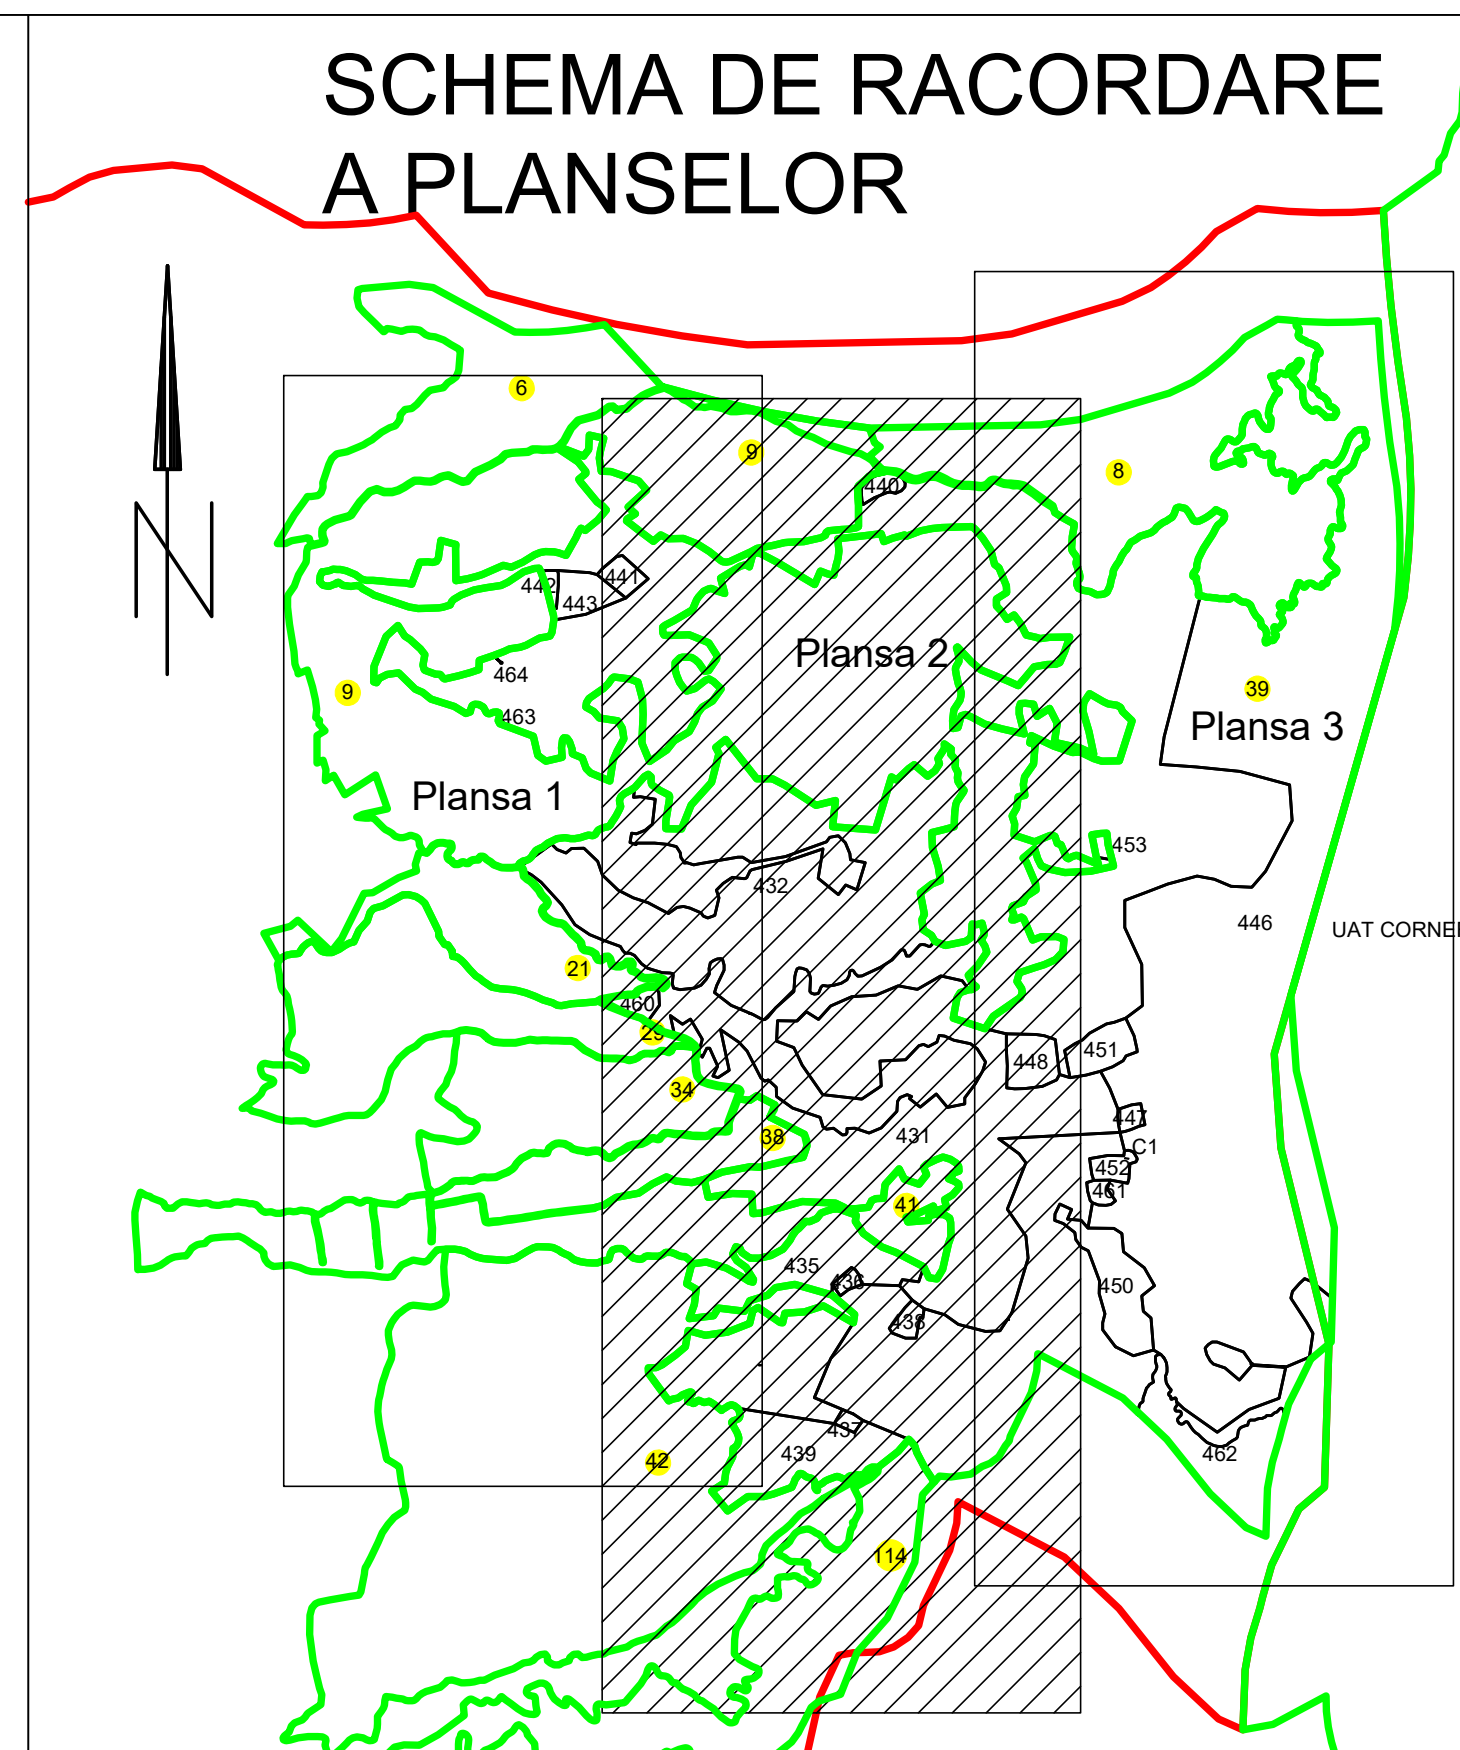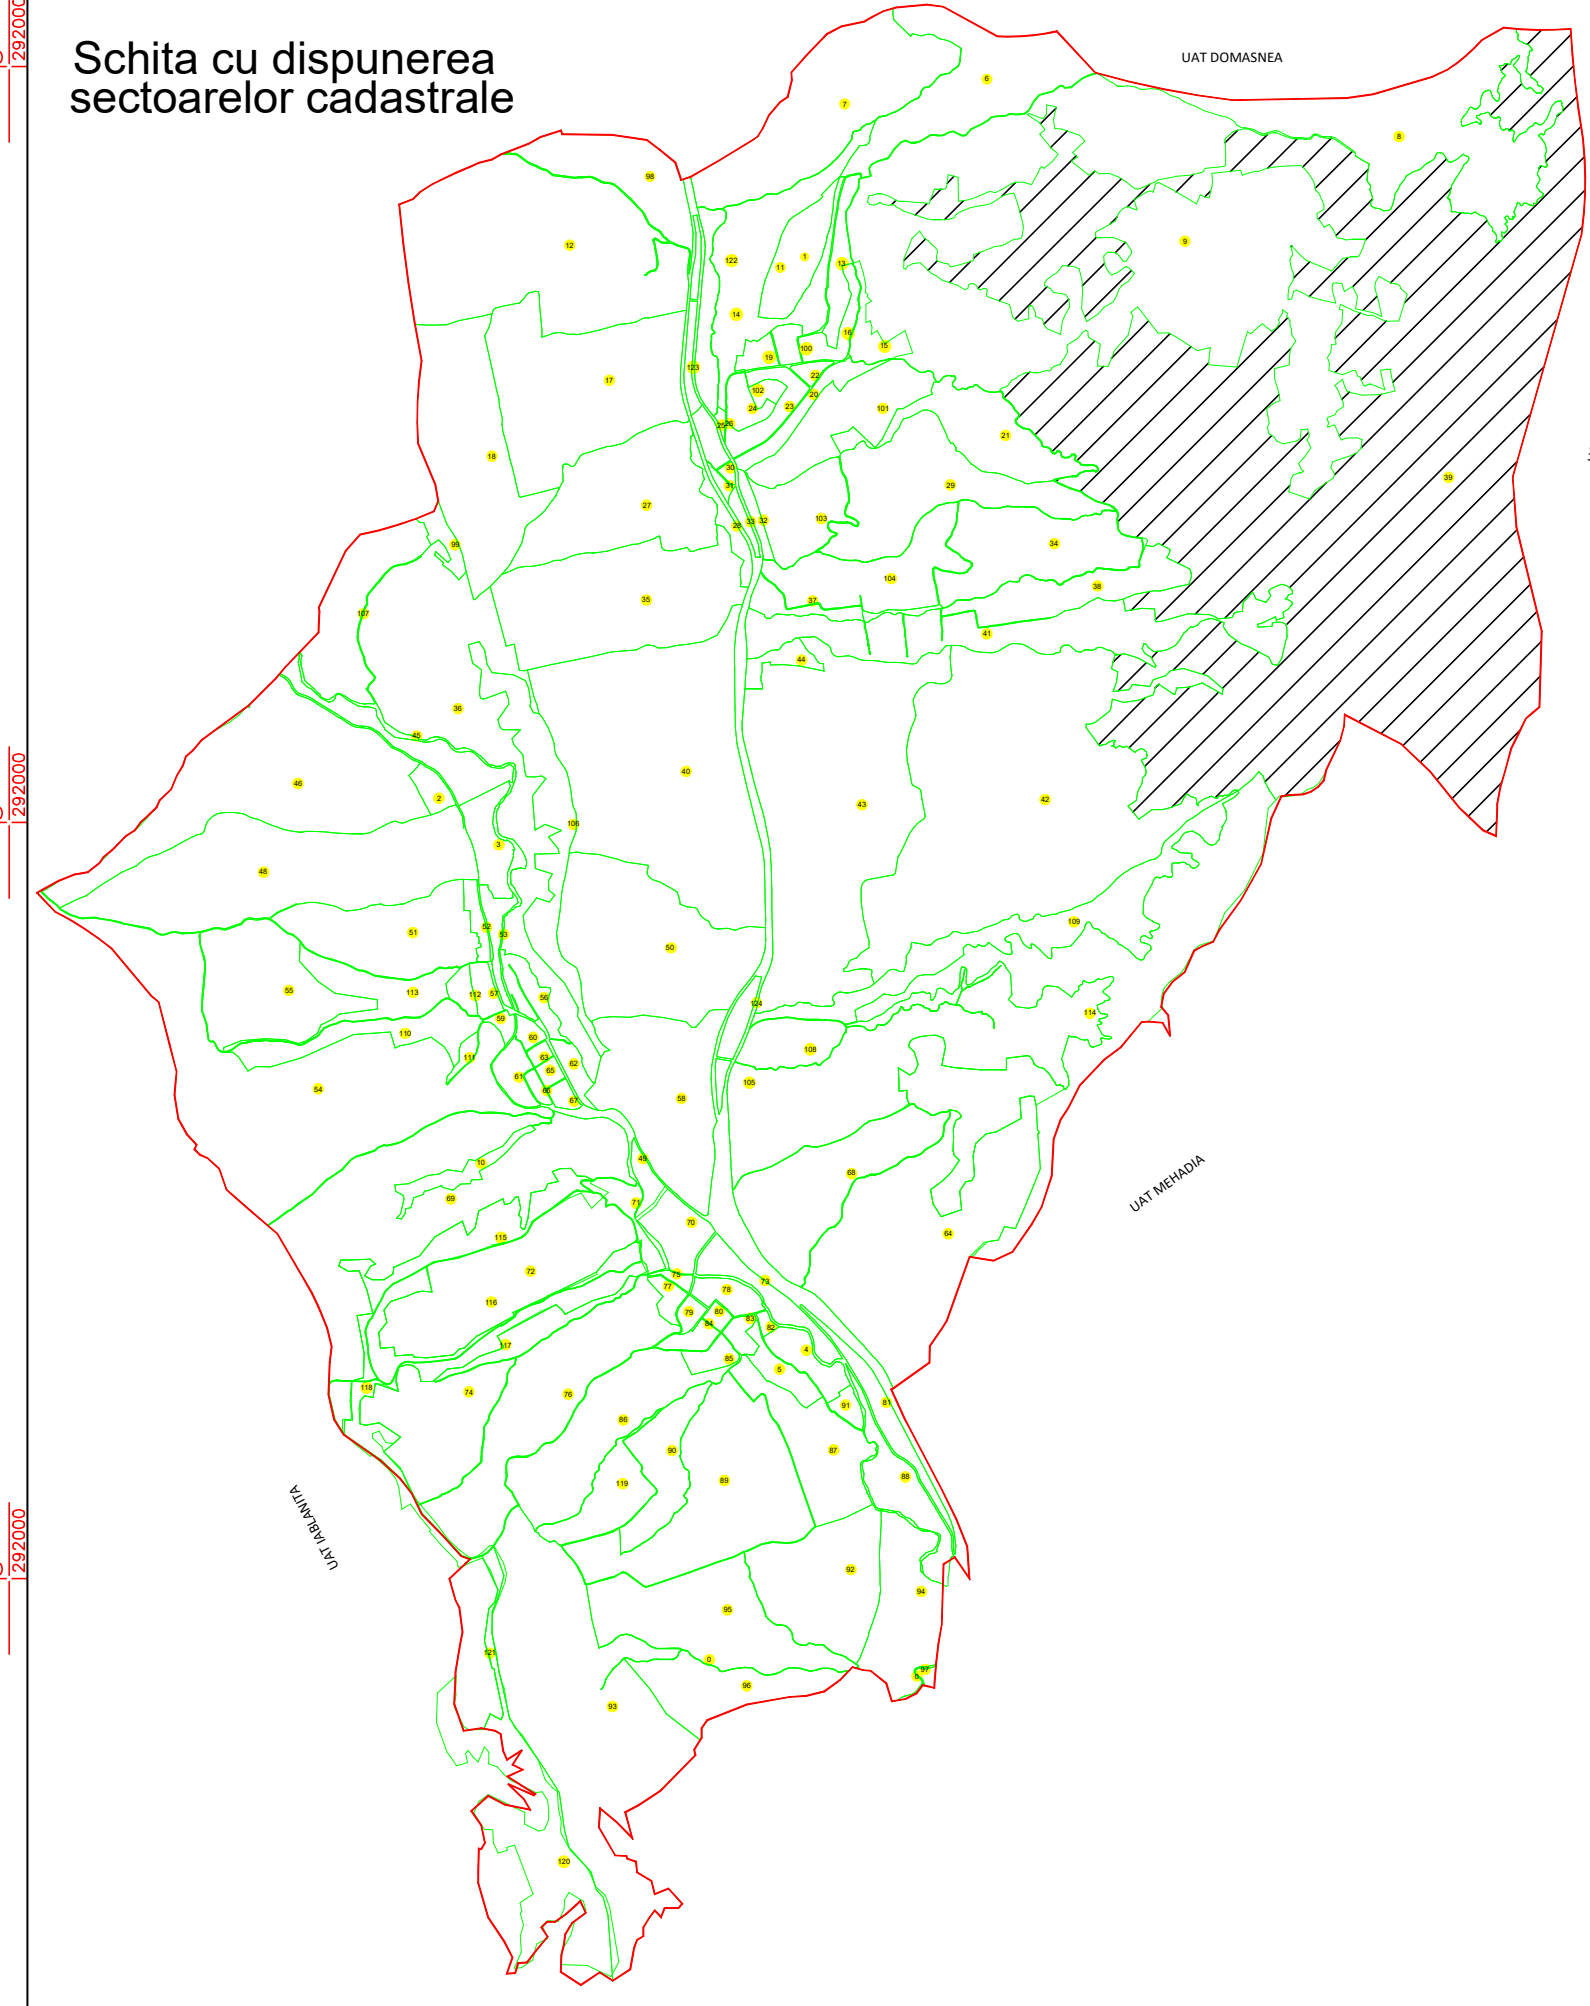

LEGENDA

| | |
|--------------------|-------|
| Numar Sector | C1 |
| Cod constructie | 446 |
| ID imobil | 446 |
| Limita sector | ----- |
| Limita imobil | ----- |
| Limita UAT | ----- |
| Limita constructie | ----- |