

PLAN CADASTRAL


UAT: Gradinari, judetul: CARAS-SEVERIN, Sector cadastral 71, plansa 1

Scara 1:2000

Sistem de proiectie: stereografic 1970

Spre Publicare

Dispunerea sectoarelor cadastrale
UAT Gradinari, JUDEȚ Caras-Severin

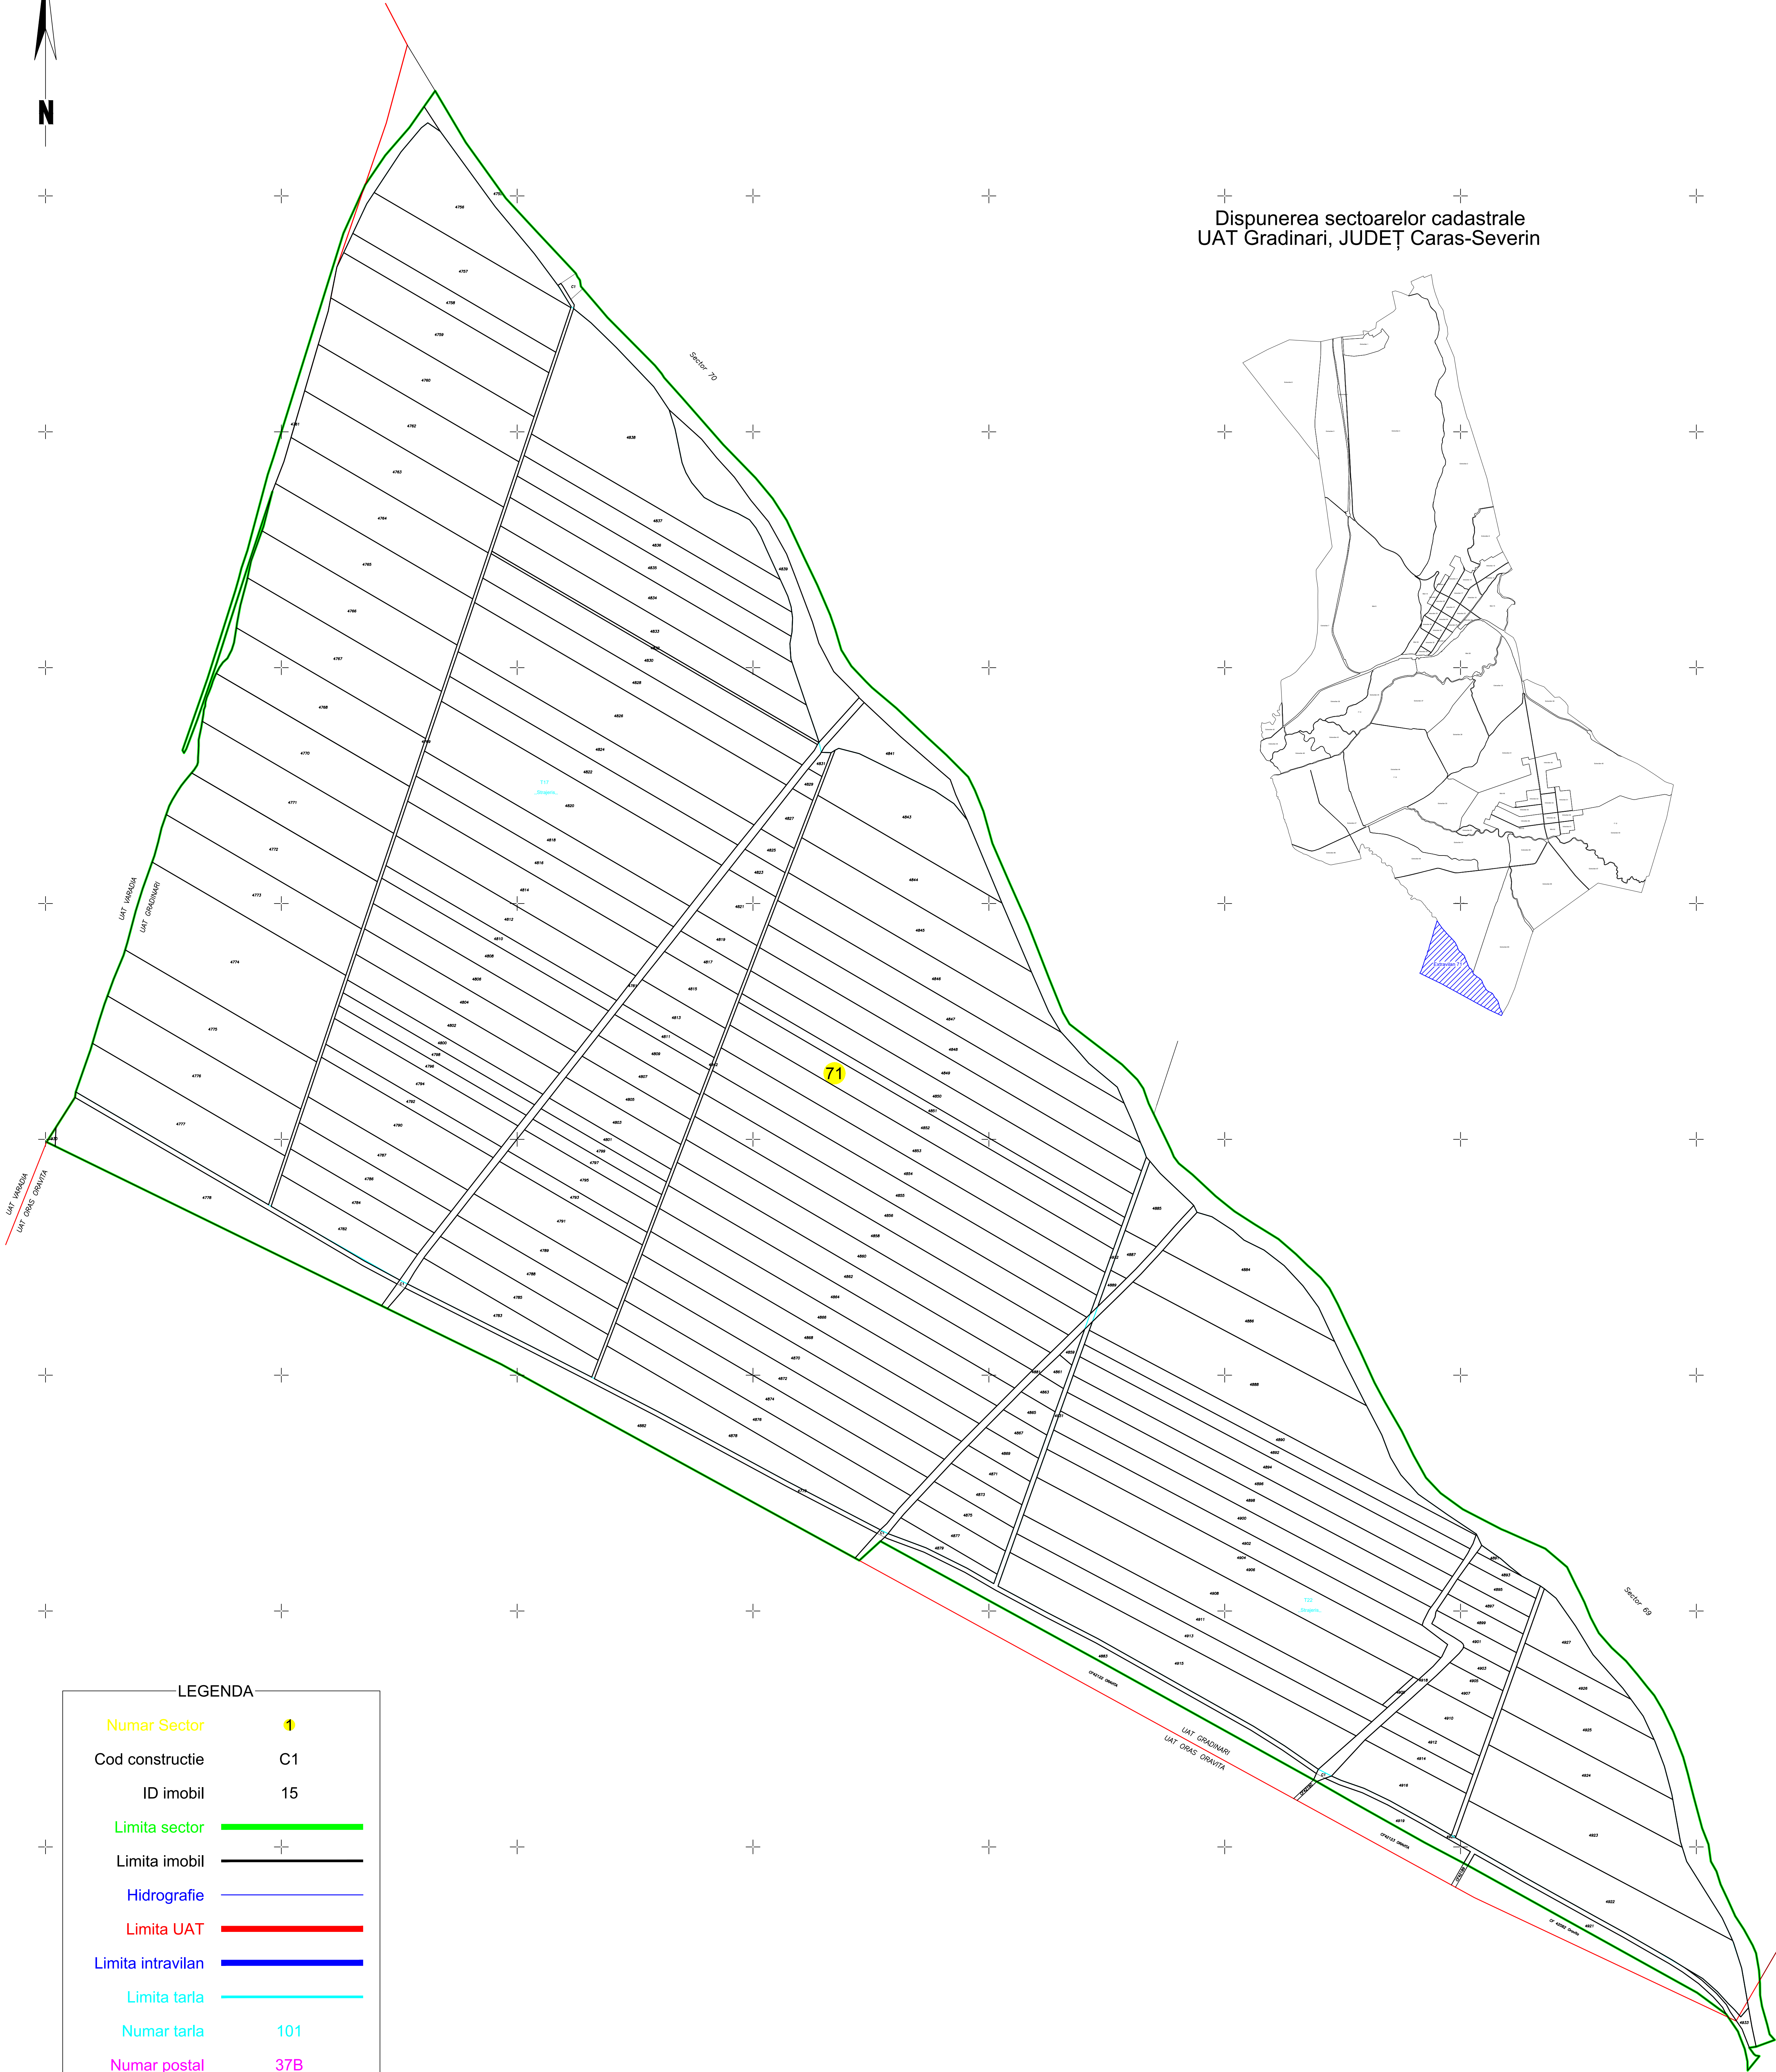

LEGENDA

Numar Sector	71
Cod constructie	C1
ID imobil	15
Limita sector	
Limita imobil	
Hidrografie	
Limita UAT	
Limita intravilan	
Limita tarla	
Numar tarla	101
Numar postal	37B
Limita constructie	
Denumire UAT	Gradinari
Denumire intravilan	intravilan
Toponimie	toponimie

Primaria Comunei Gradinari

Data: 04.11.2025

Executant: SC WGS TOPOTEAM SRL Ing Iacubovski Sergiu Adrian

Data: 14.11.2025