


PLAN CADASTRAL
UAT ORAS Oravita, judetul CARAS-SEVERIN, Sector cadastral 100, plansa 1
Scara 1:2000
Sistem de proiectie: stereografic 1970
„spre publicare,,

DISPUNEREA SECTOARELOR CADASTRALE
UAT: ORAVITA, JUDEȚ: CARAS-SEVERIN

LEGENDA

Numar Sector	1
Cod constructie	C1
ID imobil	15
Limita sector	
Limita imobil	
Hidrografie	
Limita UAT	
Limita intravilan	
Limita tarla	
Numar tarla	101
Numar postal	37B
Limita constructie	

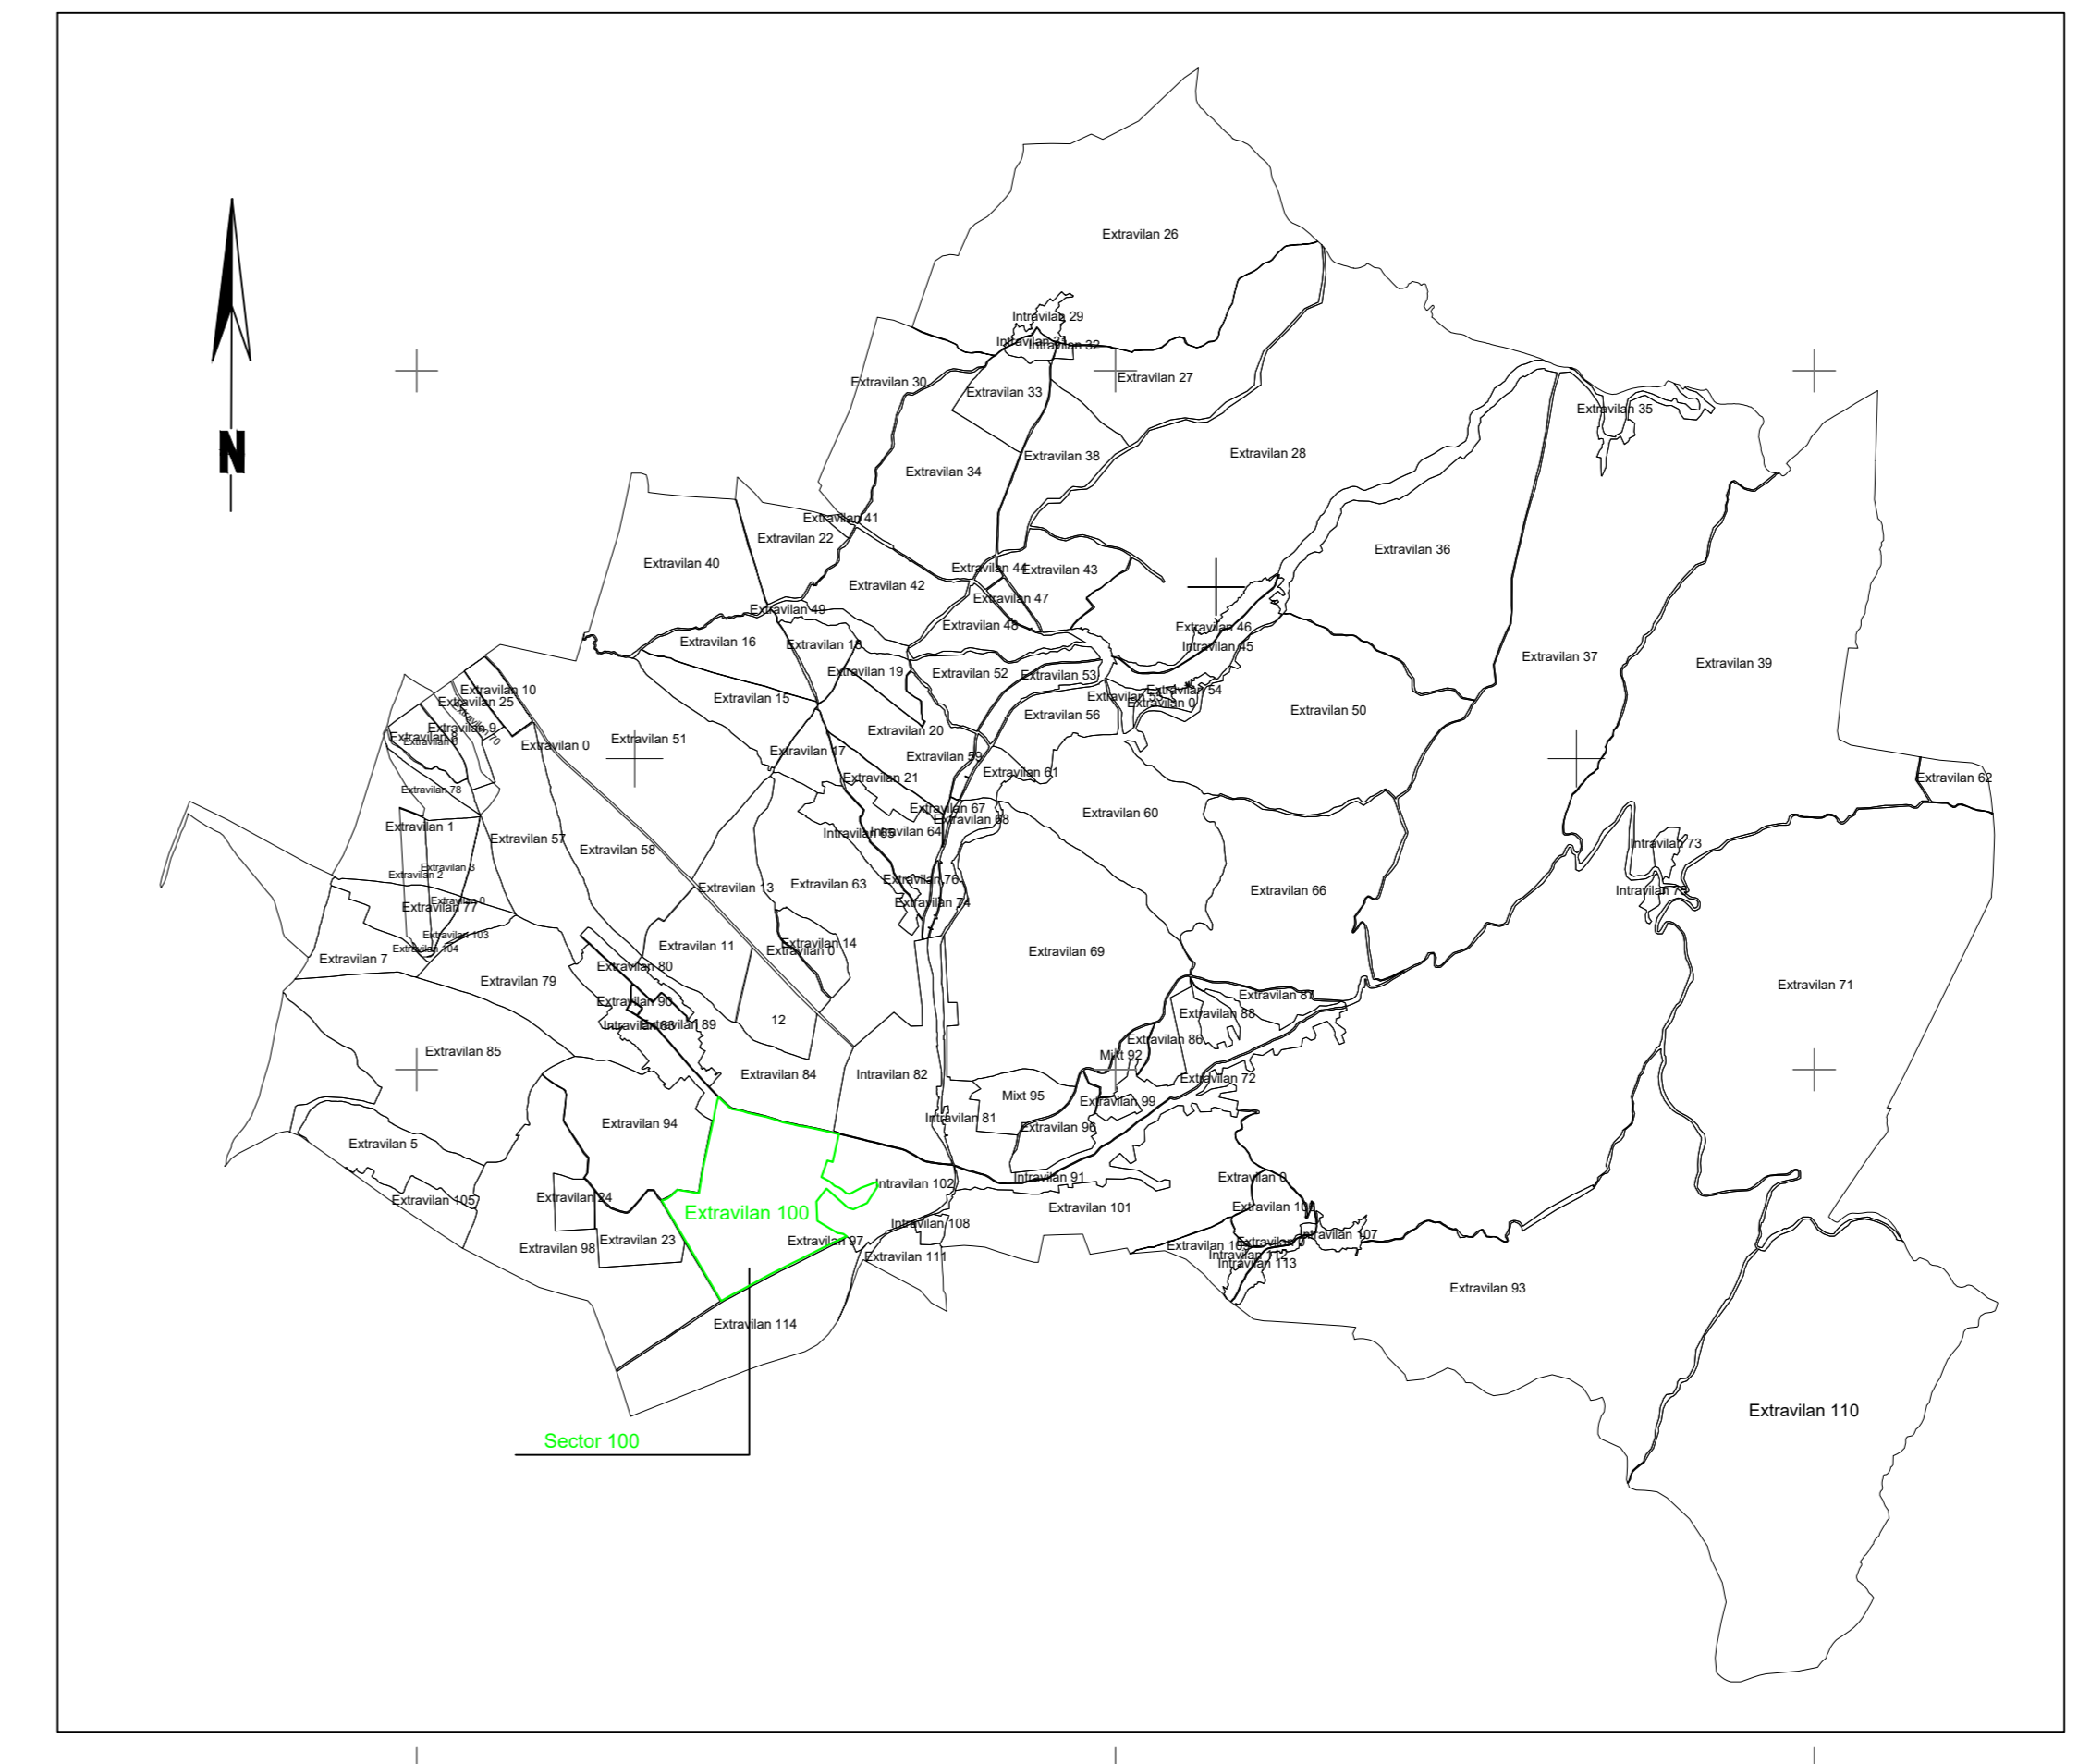

Executant: SC WGS-TOPOTEAM SRL
Inginer Iacubovschi Sergiu Adrian
Data: 17.07.2024

Primaria Oras Oravita
Data: 17.07.2024

