


PLAN CADASTRAL  
UAT ORAS Oravita, judetul CARAS-SEVERIN, Sector cadastral 42, plansa 1  
Scara 1:2000  
Sistem de proiectie: stereografic 1970  
„spre publicare„

LEGENDA

Numar Sector	42
Cod constructie	C1
ID imobil	15
Limita sector	— (green line)
Limita imobil	— (black line)
Hidrografie	— (blue line)
Limita UAT	— (red line)
Limita intravilan	— (blue line)
Limita tarla	— (cyan line)
Numar tarla	— (cyan text)
Numar postal	37B
Limita constructie	— (black line)



DISPUNEREA SECTOARELOR CADASTRALE  
UAT: ORAVITA, JUDEȚ: CARAS-SEVERIN

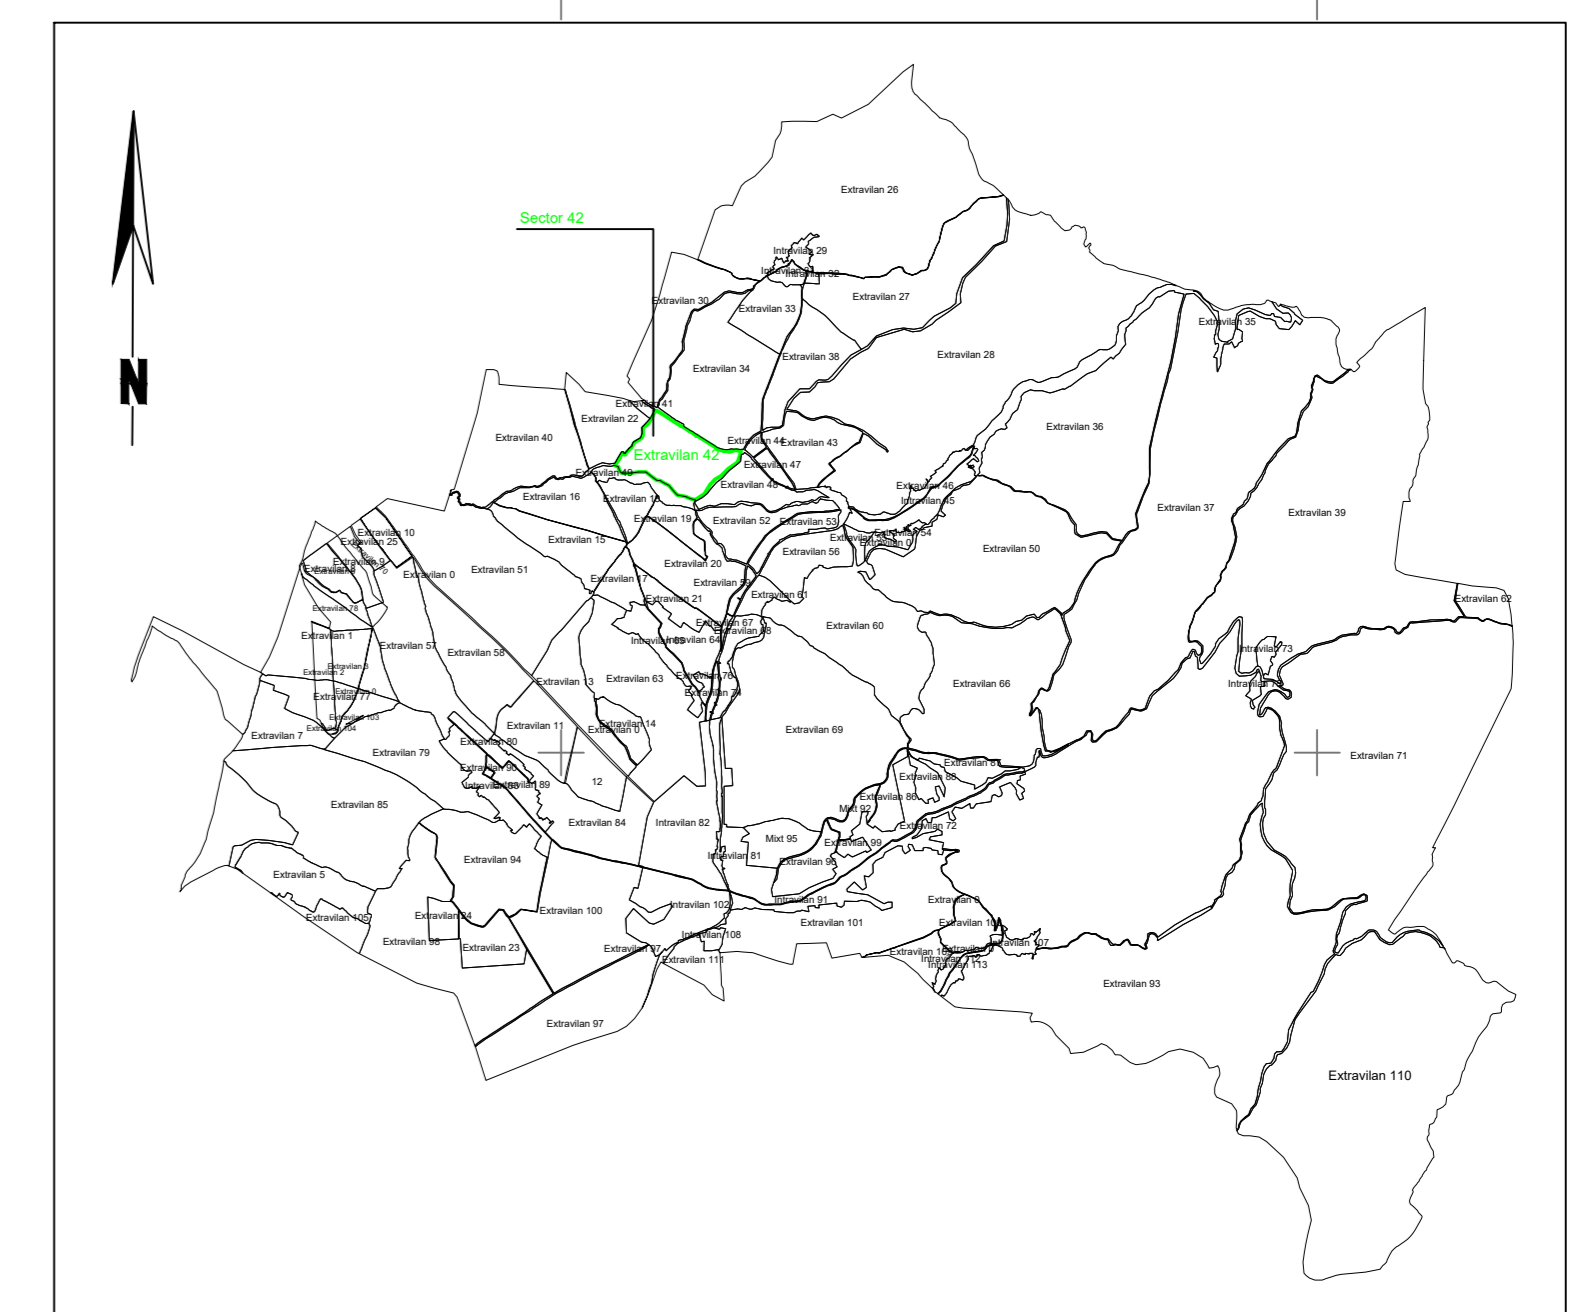

Executant: SC WGS-TOPOTEAM SRL  
Inginer Iacubovschi Sergiu Adrian  
Data: 16.07.2024

Primaria Oras Oravita  
Data: 16.07.2024