


PLAN CADASTRAL

UAT ORAS Oravita, judetul CARAS-SEVERIN, Sector cadastral 97, plansa 2

Scara 1:2000


Sistem de proiectie: stereografic 1970

„spre publicare„

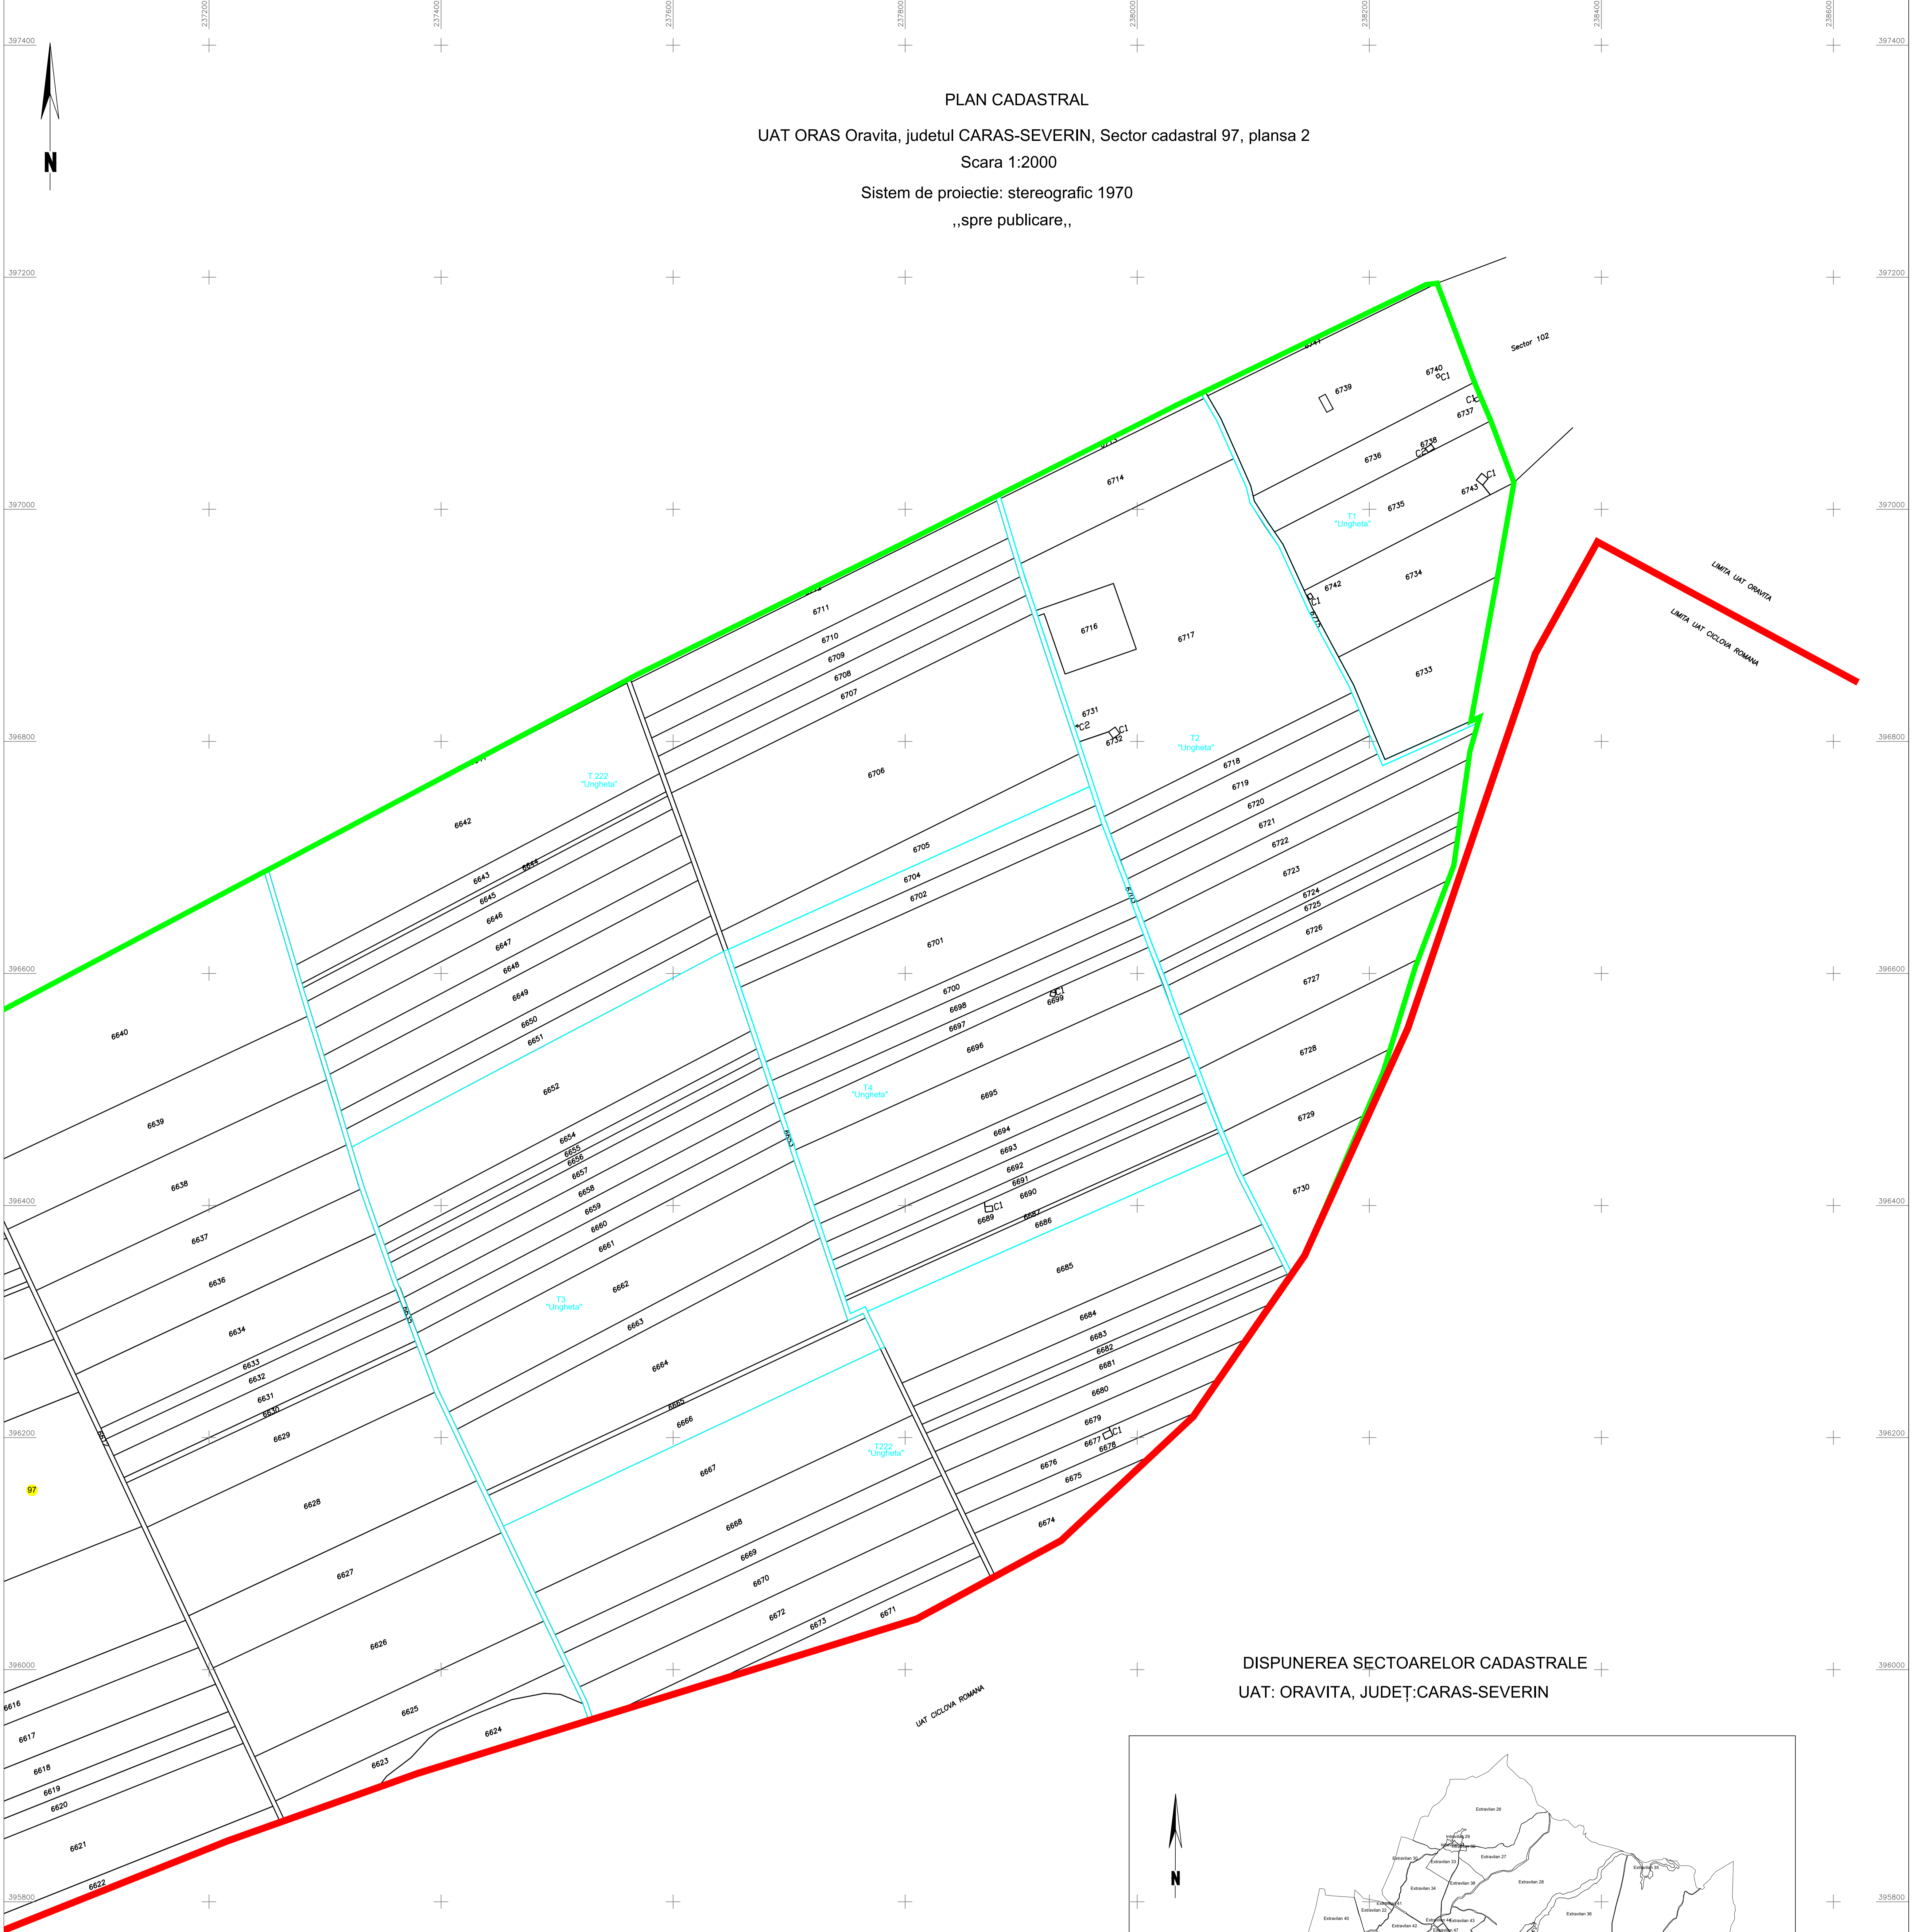

DISPUNEREA SECTOARELOR CADASTRALE  
UAT: ORAVITA, JUDEȚ: CARAS-SEVERIN

LEGENDA	
Numar Sector	97
Cod constructie	C1
ID imobil	15
Limita sector	
Limita imobil	
Hidrografie	
Limita UAT	
Limita intravilan	
Limita tarla	
Numar tarla	T01
Numar postal	37B
Limita constructie	

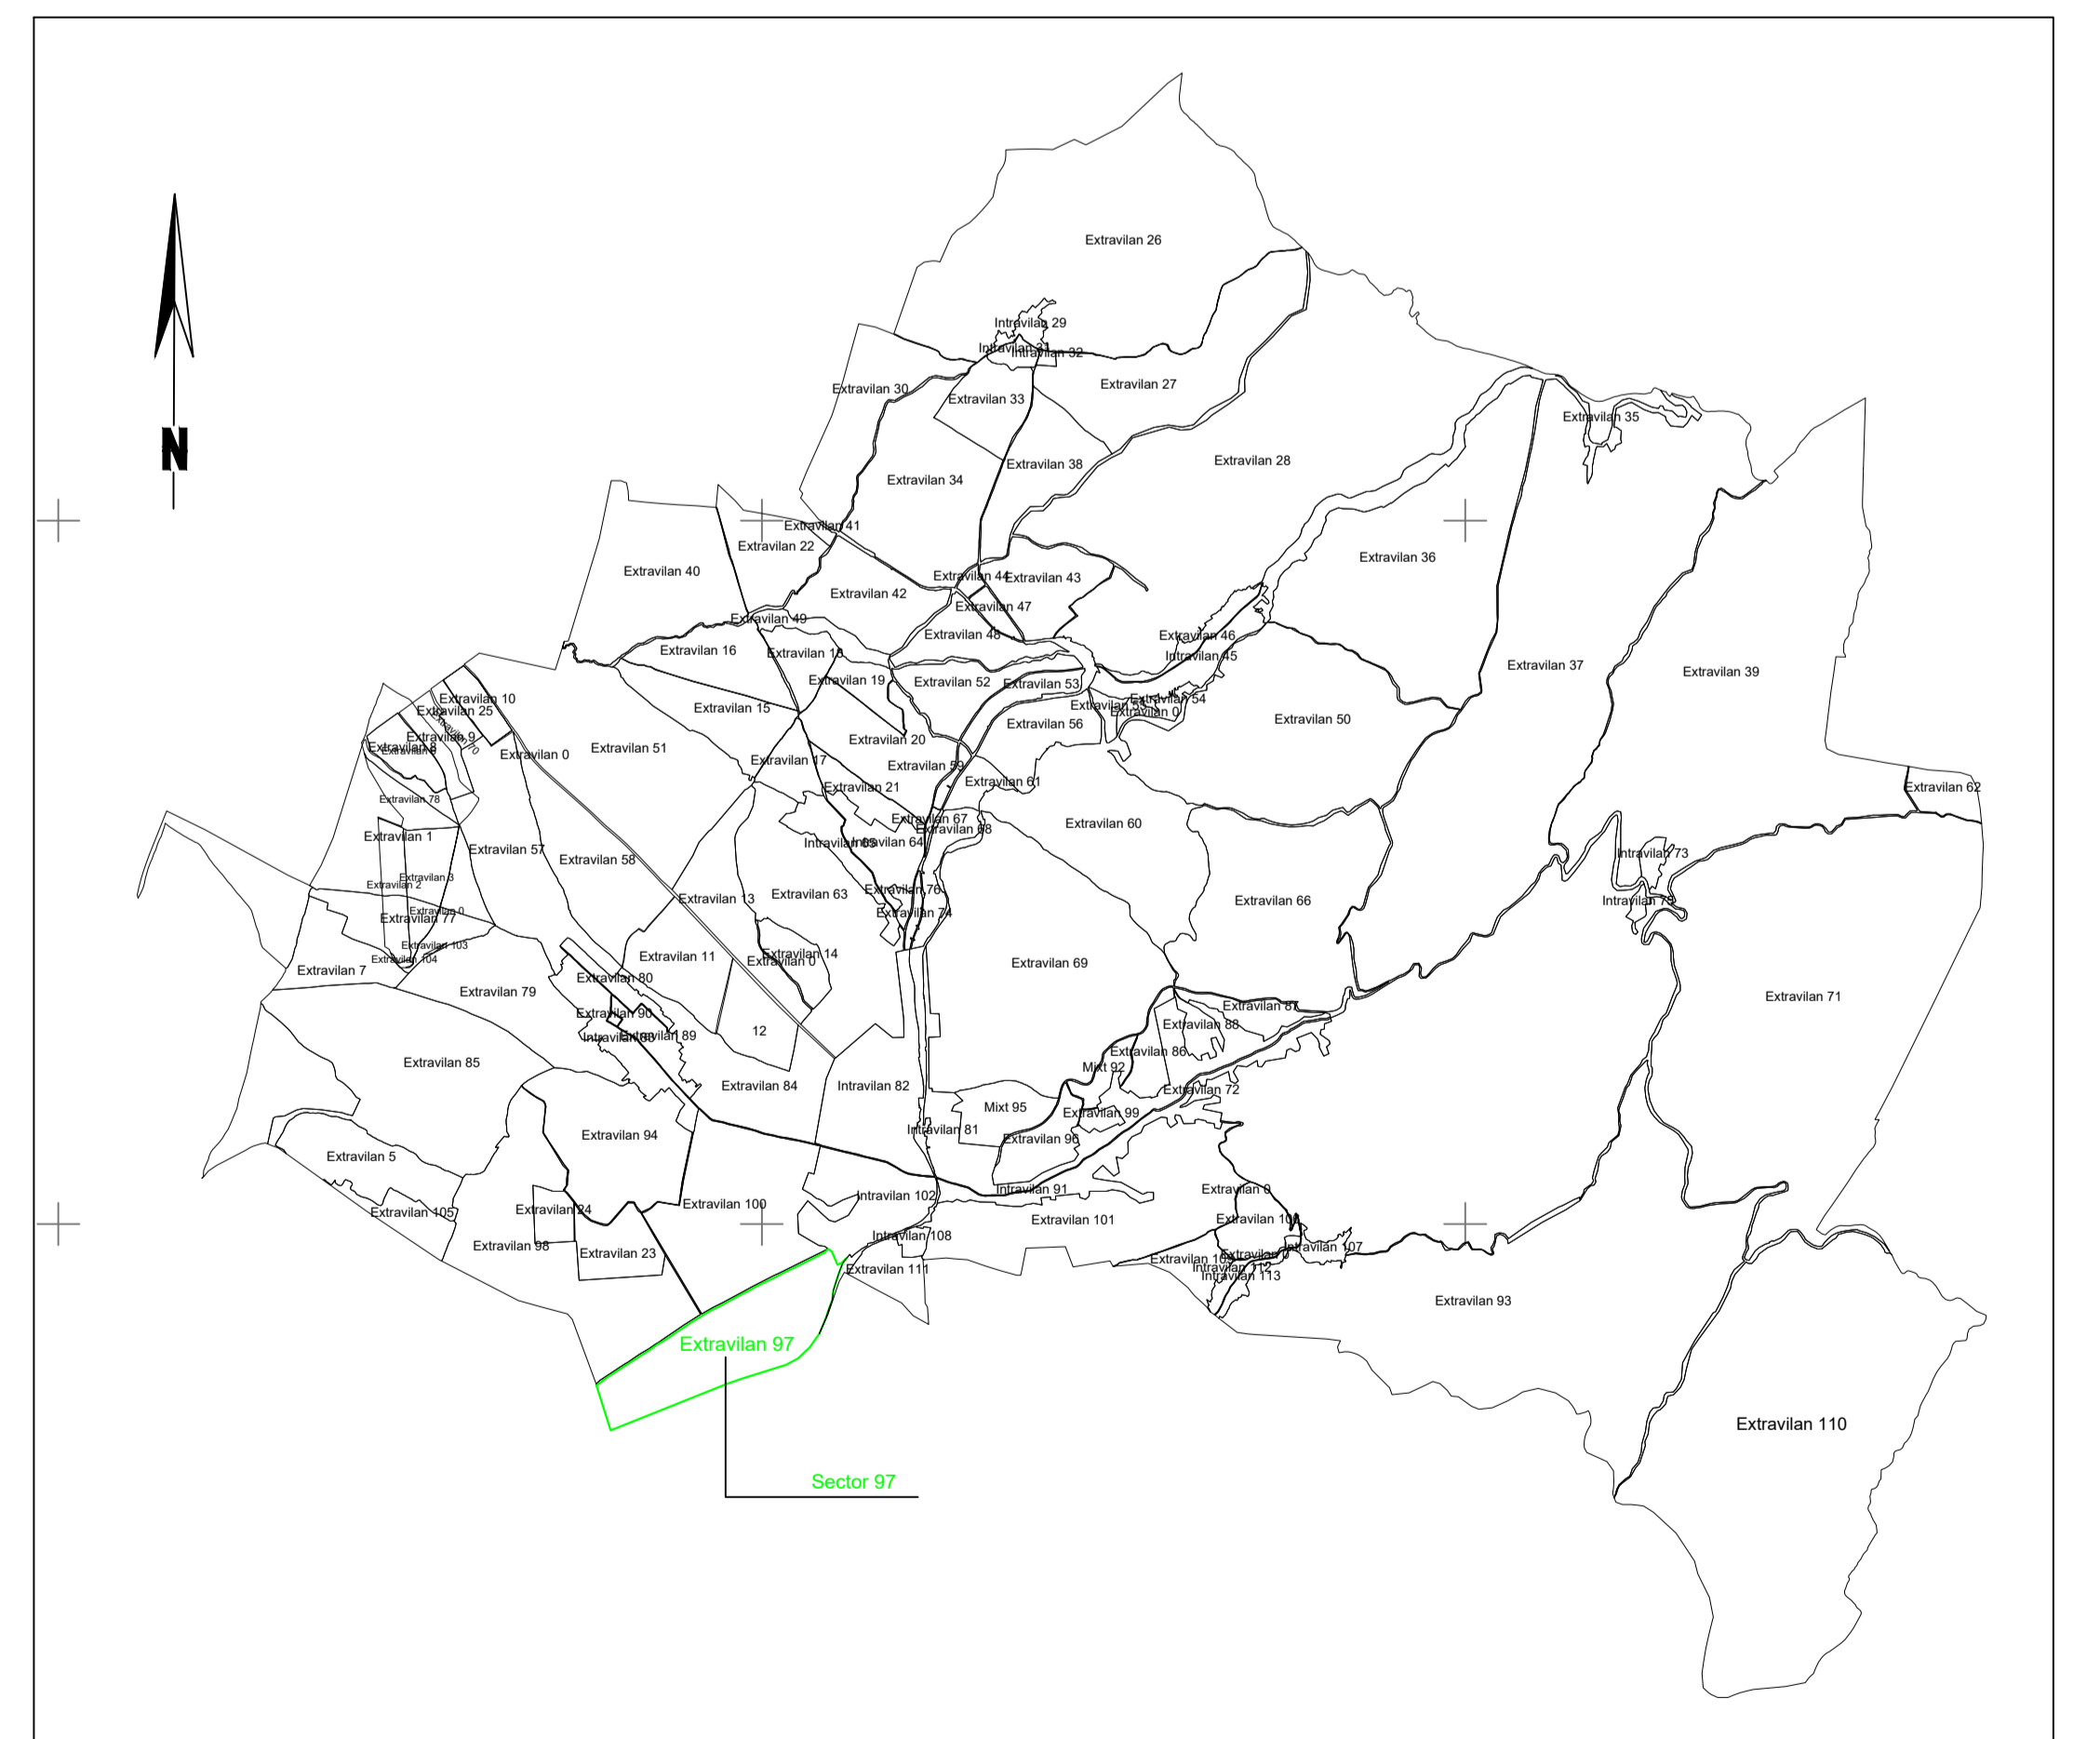

Executant: SC WGS-TOPOTEAM SRL  
Inginer Iacubovschi Sergiu Adrian  
Data: 16.07.2024

Primaria Oras Oravita  
Data: 16.07.2024