


PLAN CADASTRAL
UAT ORAS Oravita, judetul CARAS-SEVERIN, Sector cadastral 98, plansa 3
Scara 1:2000
Sistem de proiectie: stereografic 1970
„spre publicare,,



DISPUNEREA SECTOARELOR CADASTRALE
UAT: ORAVITA, JUDEȚ: CARAS-SEVERIN

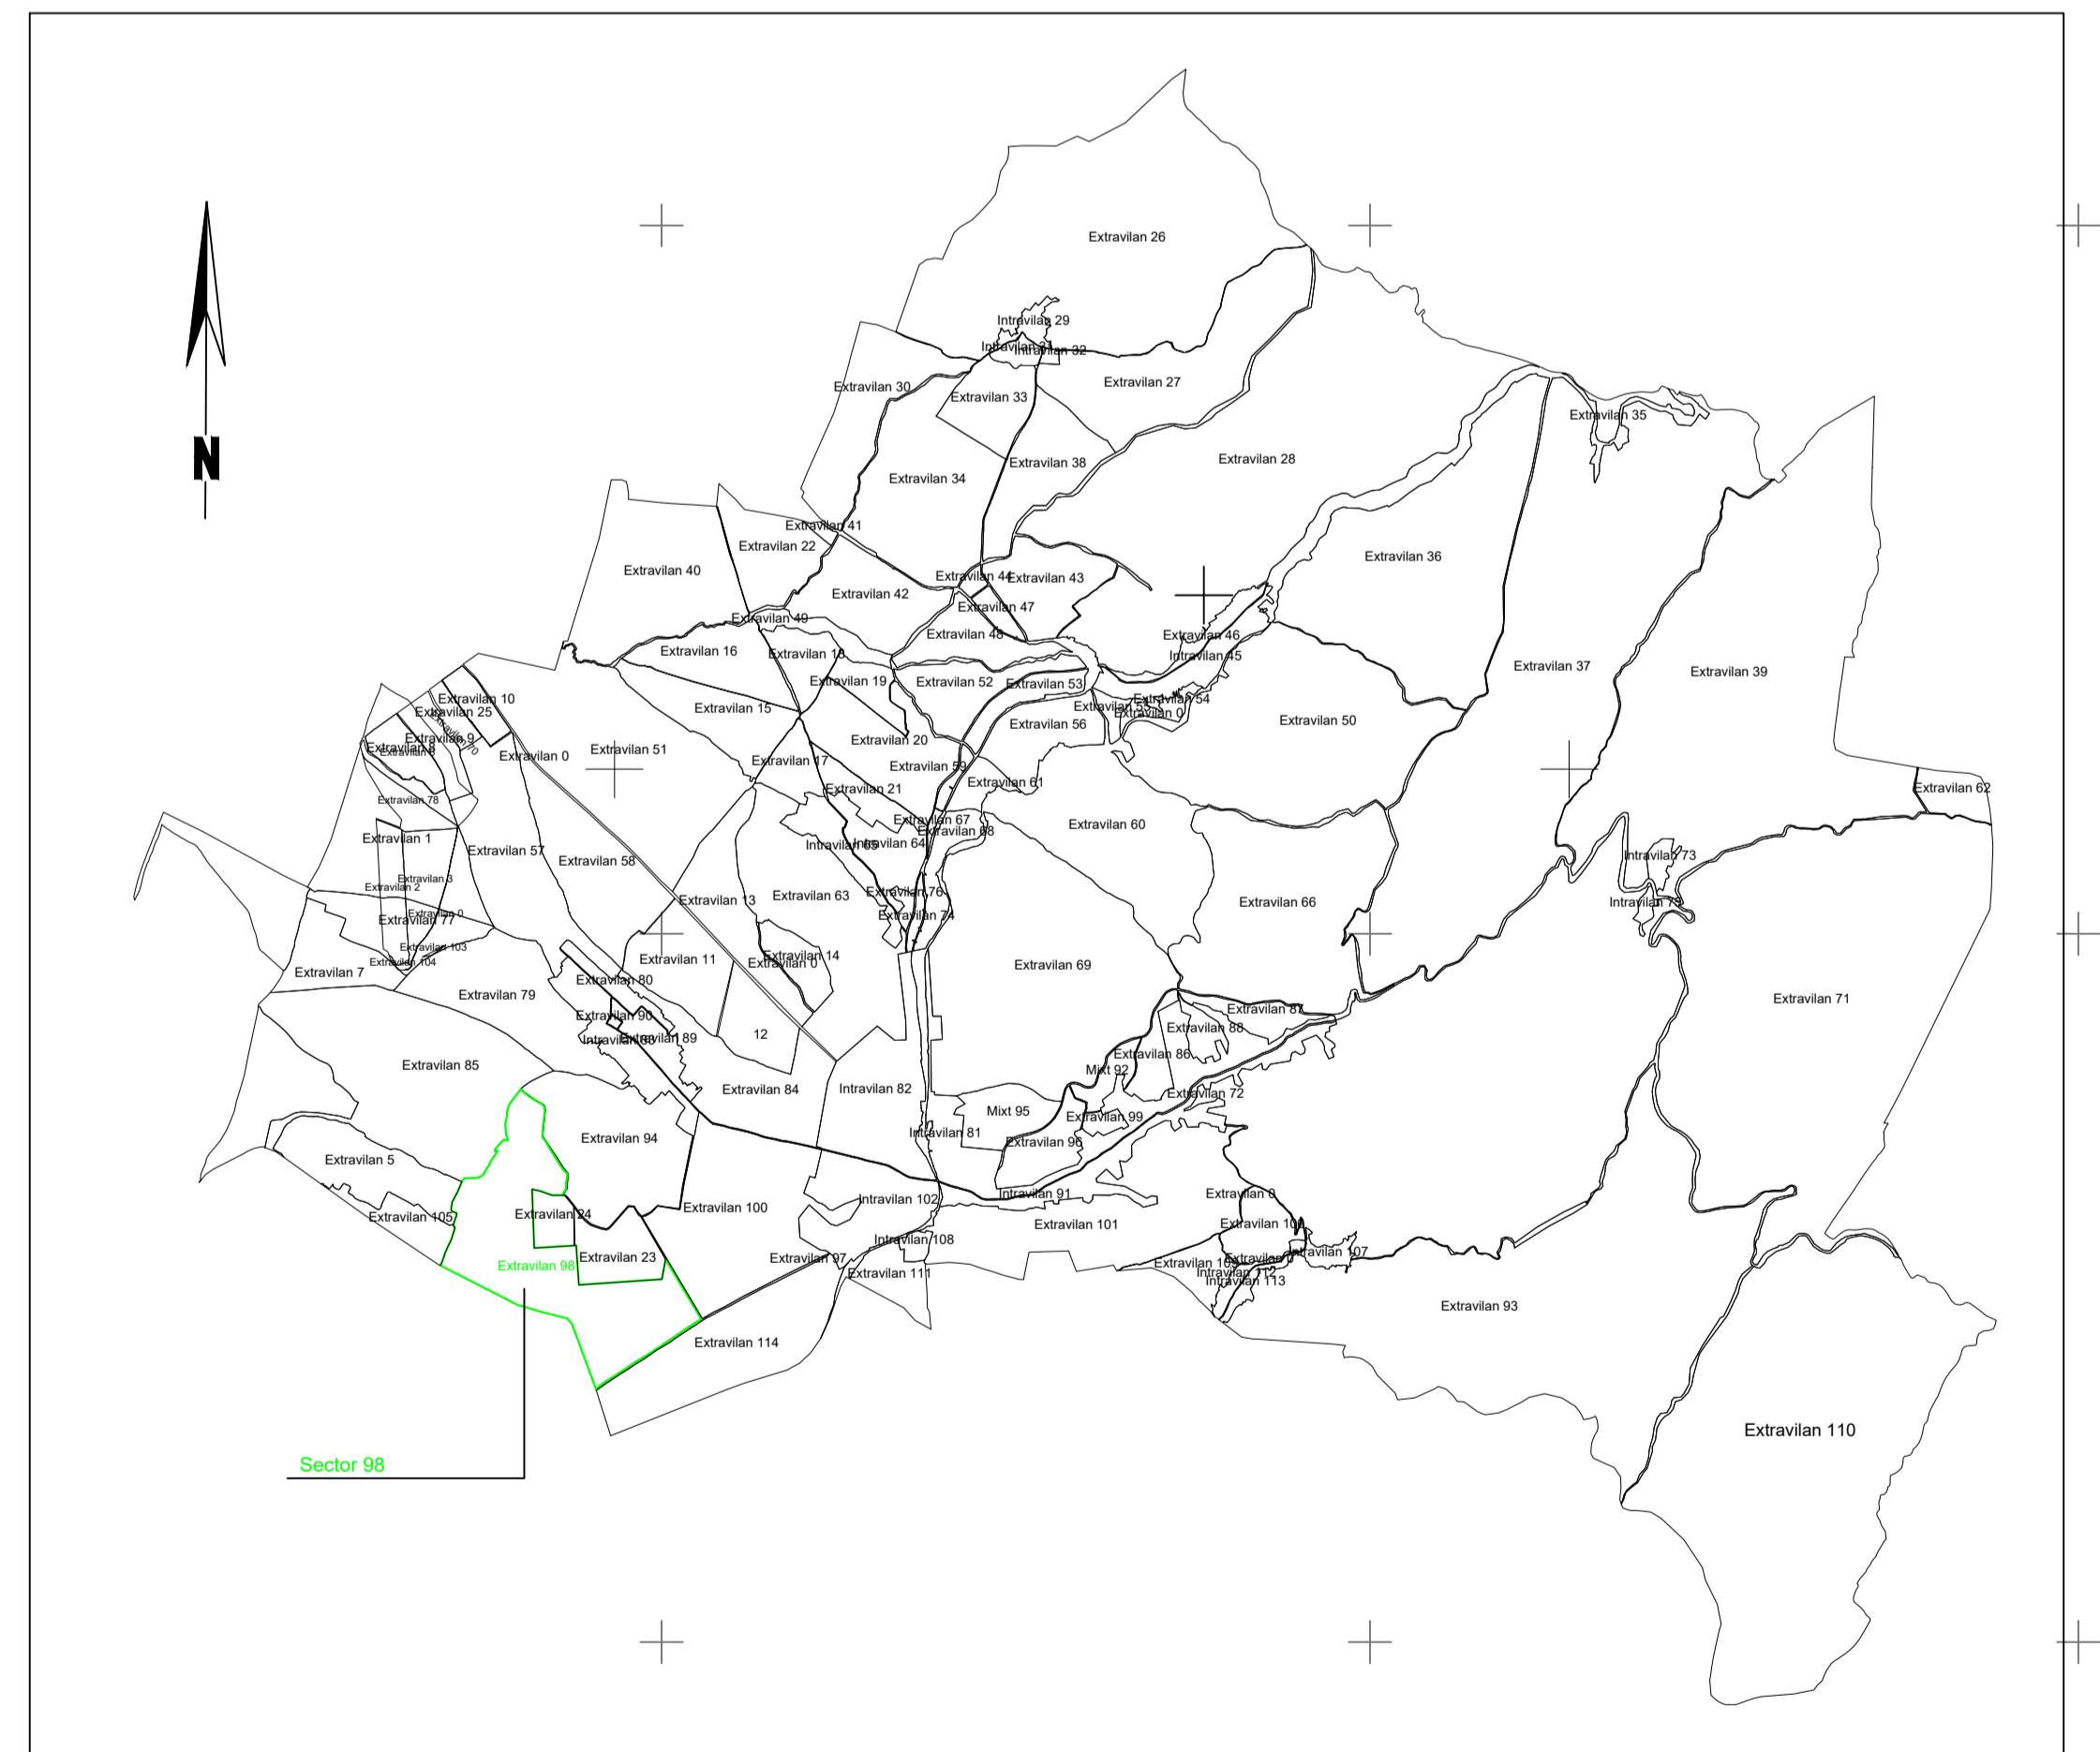

LEGENDA	
Numar Sector	1
Cod constructie	C1
ID imobil	15
Limita sector	—
Limita imobil	—
Hidrografie	—
Limita UAT	—
Limita intravilan	—
Limita tarla	—
Numar tarla	101
Numar postal	37B
Limita constructie	—

Executant: SC WGS-TOPOTEAM SRL
Inginer Iacubovschi Sergiu Adrian
Data: 17.07.2024

Primaria Oras Oravita
Data: 17.07.2024