

PLAN CADASTRAL
UAT ORAS Oravita, judetul CARAS-SEVERIN, Sector cadastral 59, plansa 1

Scara 1:2000
Sistem de proiectie: stereografic 1970
„spre publicare„



402200

402200

402000

402000


401800

401800


401600

401600

LEGENDA	
Numar Sector	59
Cod constructie	C1
ID imobil	15
Limita sector	
Limita imobil	
Hidrografie	
Limita UAT	
Limita intravilan	
Limita tarla	
Numar tarla	101
Numar postal	37B
Limita constructie	

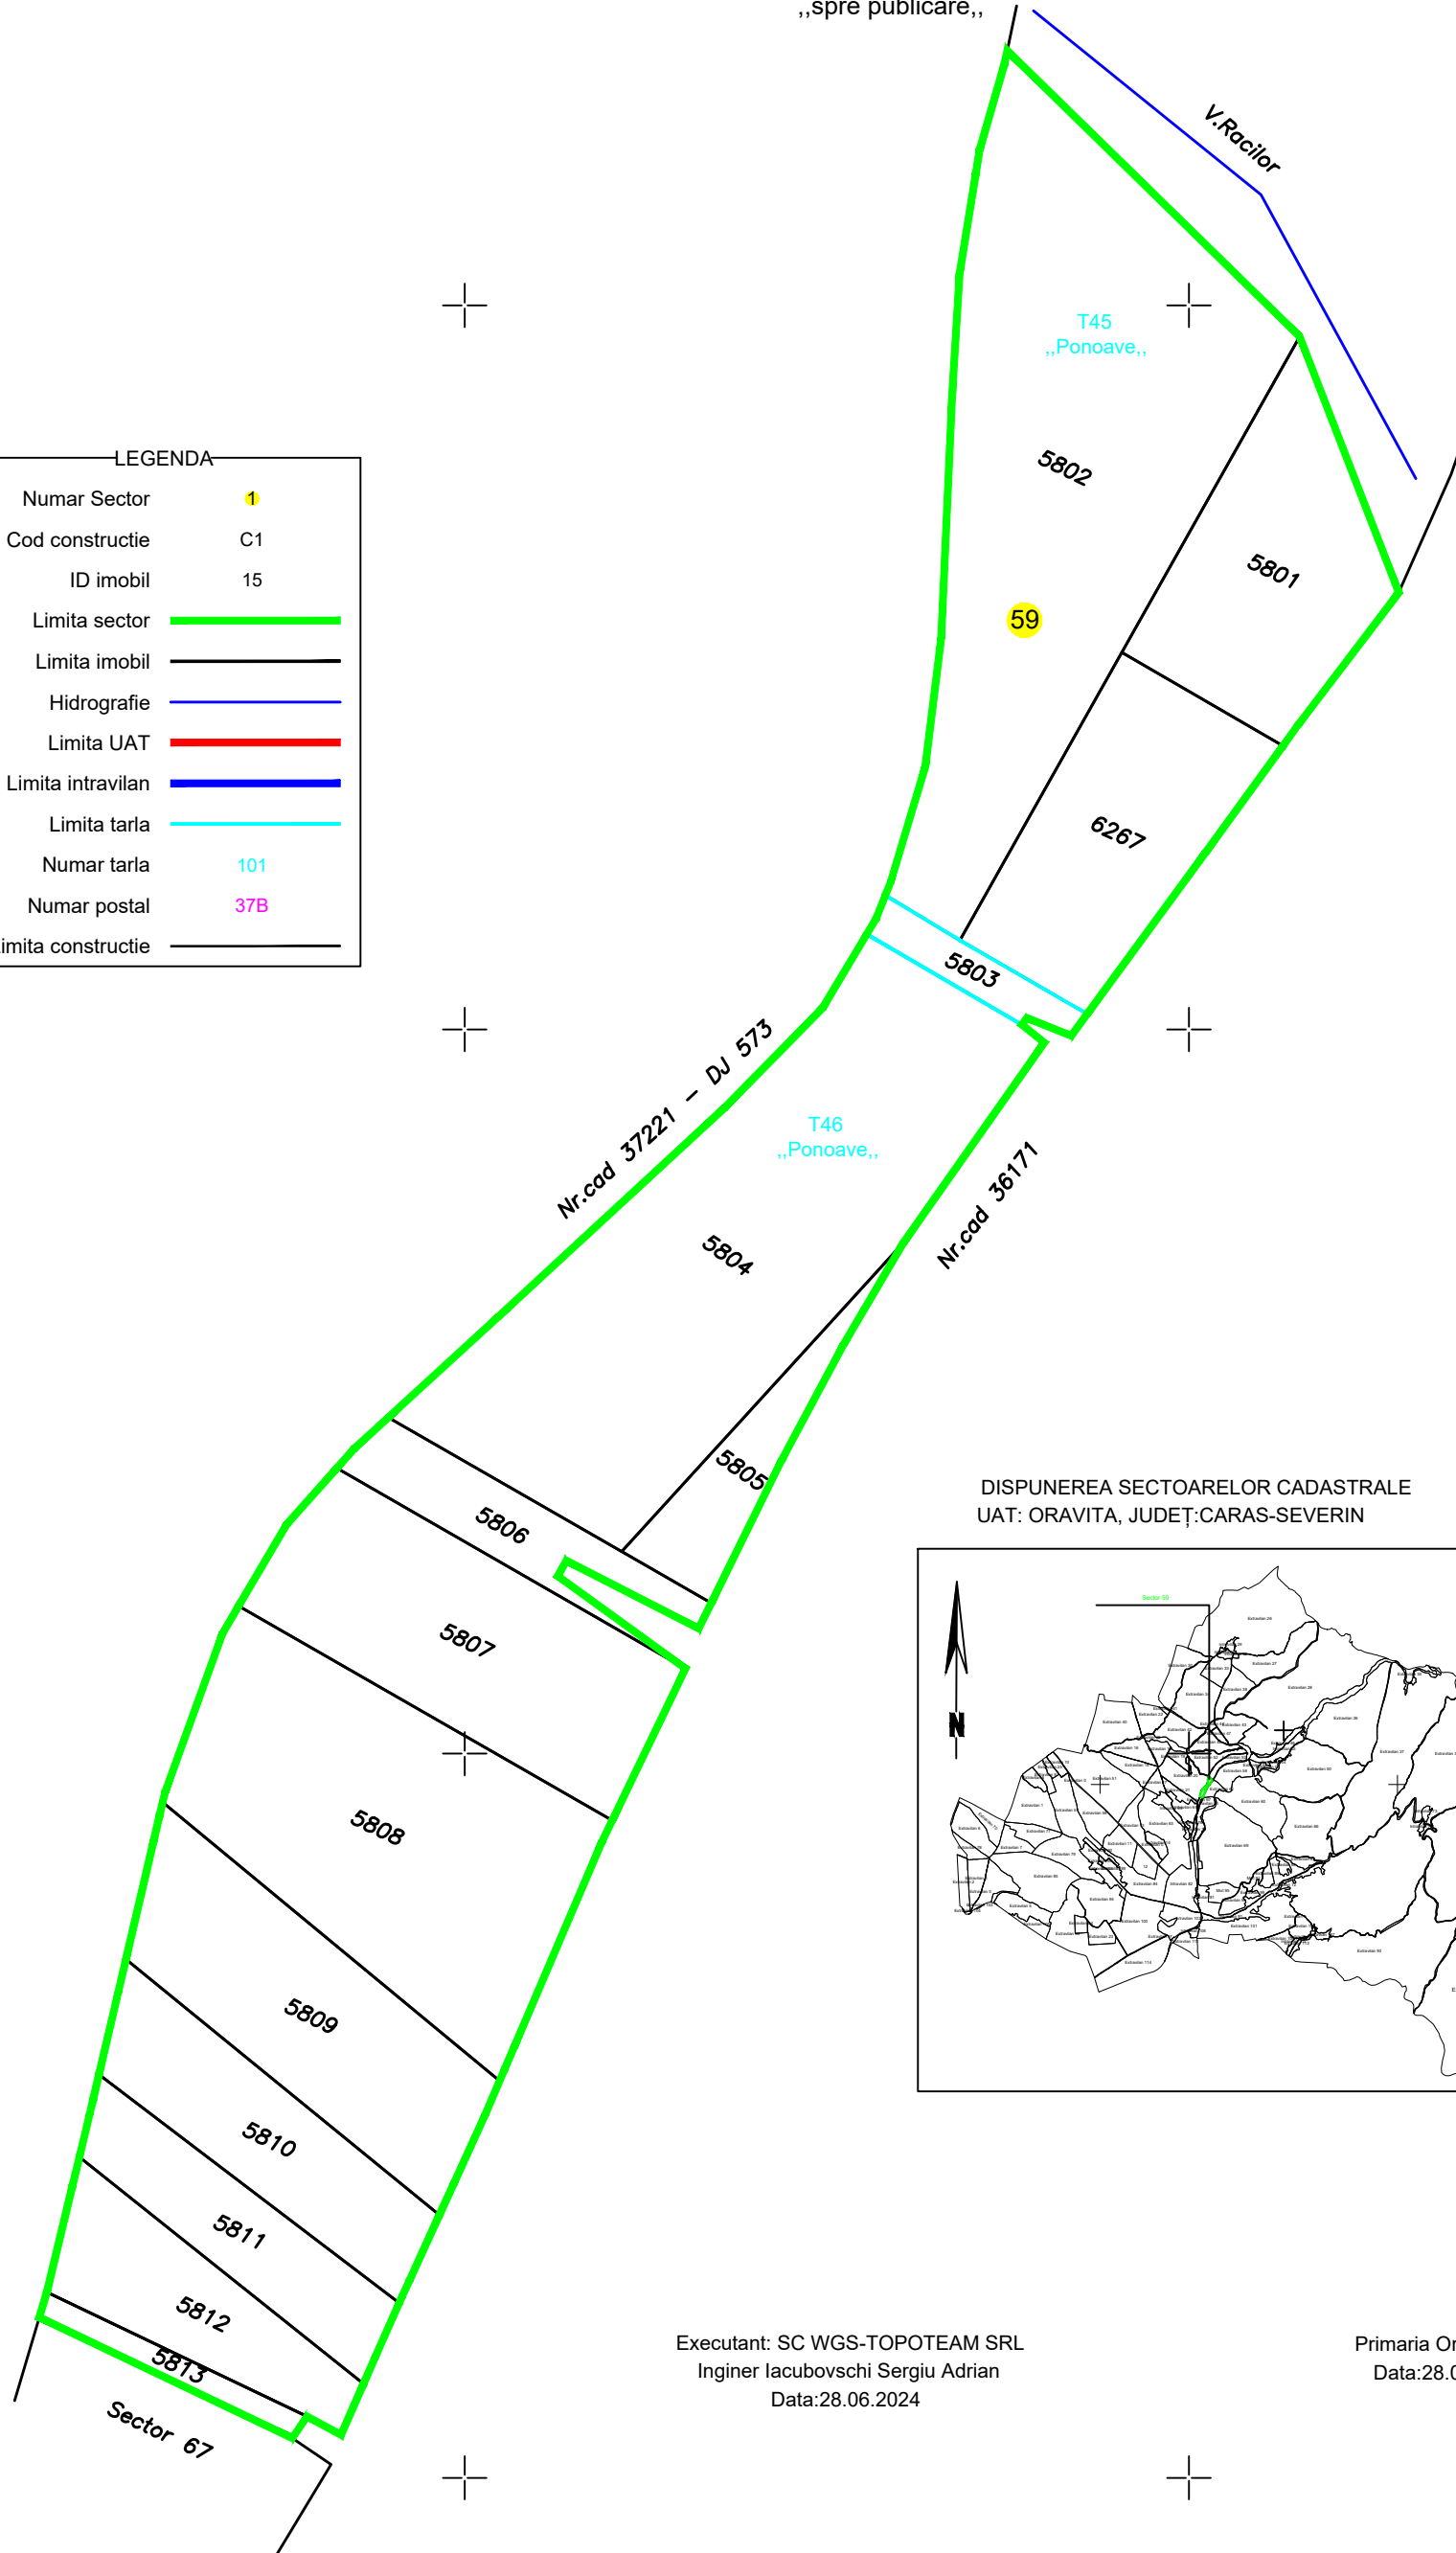

DISPUNEREA SECTOARELOR CADASTRALE
UAT: ORAVITA, JUDEȚ: CARAS-SEVERIN

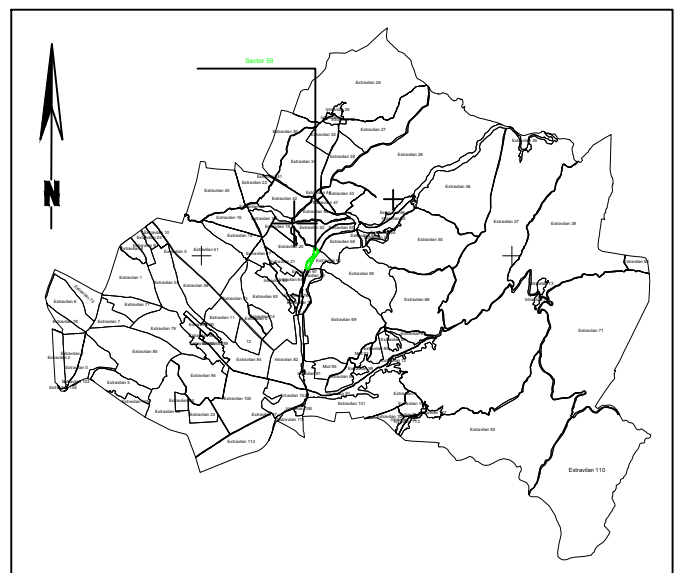

Executant: SC WGS-TOPOTEAM SRL
Inginer Iacubovschi Sergiu Adrian
Data: 28.06.2024

Primaria Oras Oravita
Data: 28.06.2024

239400

239600