

PLAN CADASTRAL


UAT ORAS ORAVITA, judetul CARAS-SEVERIN, Sector cadastral 63, plansa 2

Scara 1:2000

Sistem de proiectie: stereografic 1970

„spre publicare„

DISPUNEREA SECTOARELOR CADASTRALE
UAT: ORAVITA, JUDEȚ: CARAS-SEVERIN

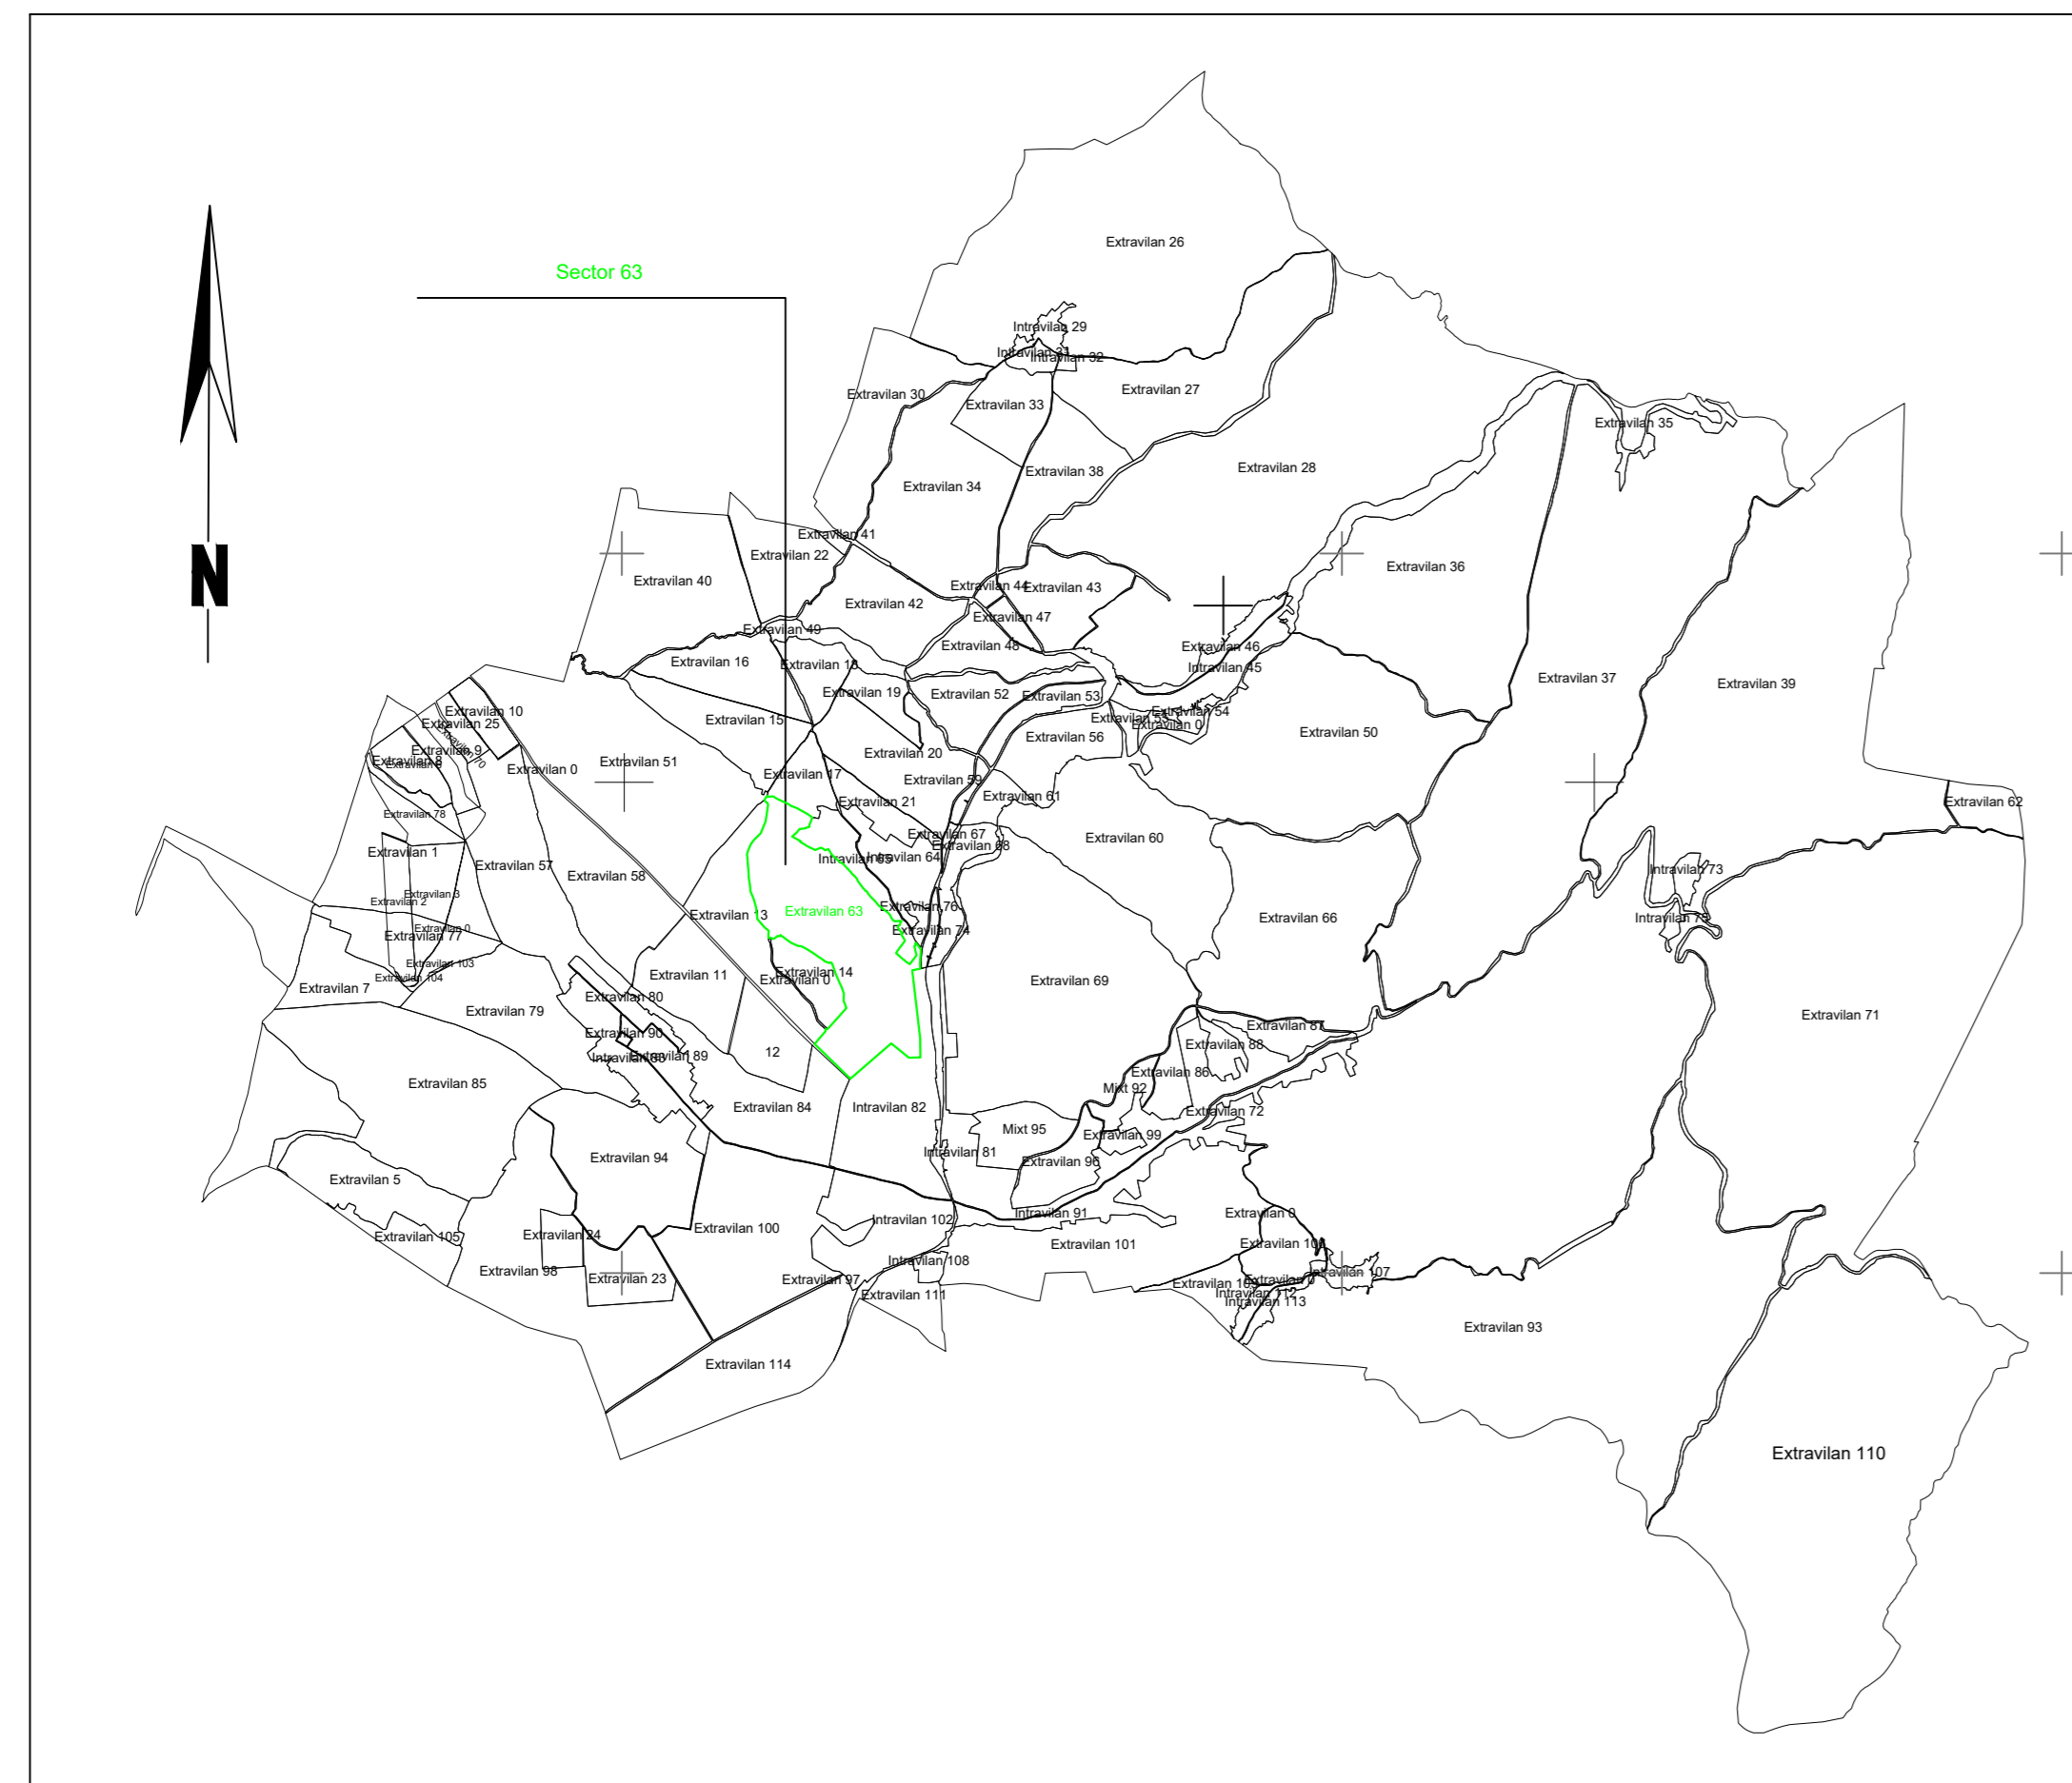

LEGENDA	
Numar Sector	1
Cod constructie	C1
ID imobil	15
Limita sector	
Limita imobil	
Hidrografie	
Limita UAT	
Limita intravilan	
Limita tarla	
Numar tarla	101
Numar postal	37B
Limita constructie	

Executant: SC WGS-TOPOTEAM SRL
Inginer Iacubovschi Sergiu Adrian
Data: 28.06.2024

Primaria Oras Oravita
Data: 28.06.2024