





PLAN CADASTRAL
UAT ORAS Oravita, judetul CARAS-SEVERIN, Sector cadastral 68, plansa 2
Scara 1:2000
Sistem de proiectie: stereografic 1970
„spre publicare„

DISPUNEREA SECTOARELOR CADASTRALE
UAT: ORAVITA, JUDEȚ: CARAS-SEVERIN

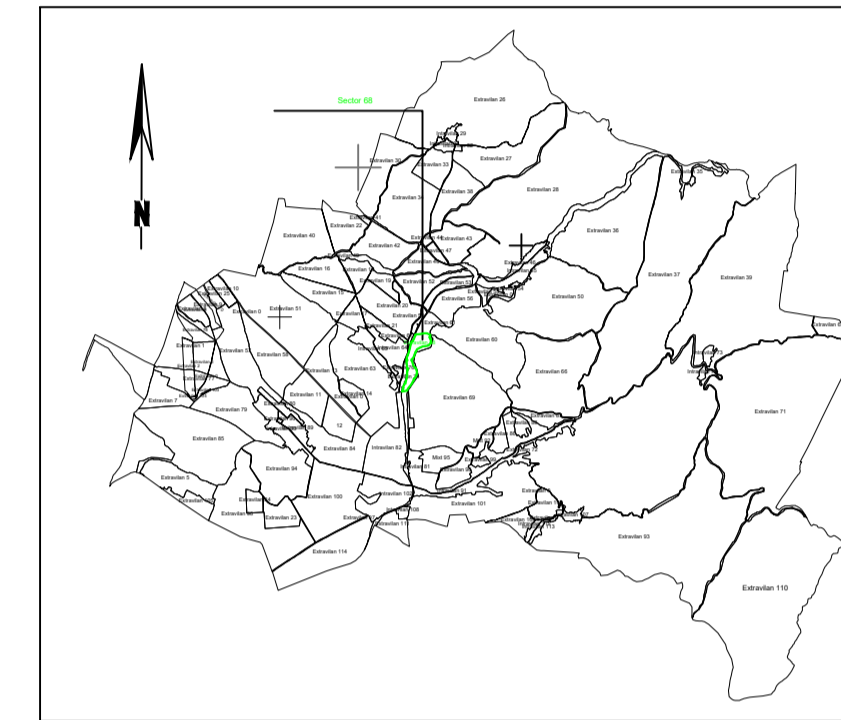

LEGENDA	
Numar Sector	68
Cod constructie	C1
ID imobil	15
Limita sector	— (green line)
Limita imobil	— (black line)
Hidrografie	— (blue line)
Limita UAT	— (red line)
Limita intravilan	— (blue line)
Limita tarla	— (cyan line)
Numar tarla	101
Numar postal	378
Limita constructie	— (black line)

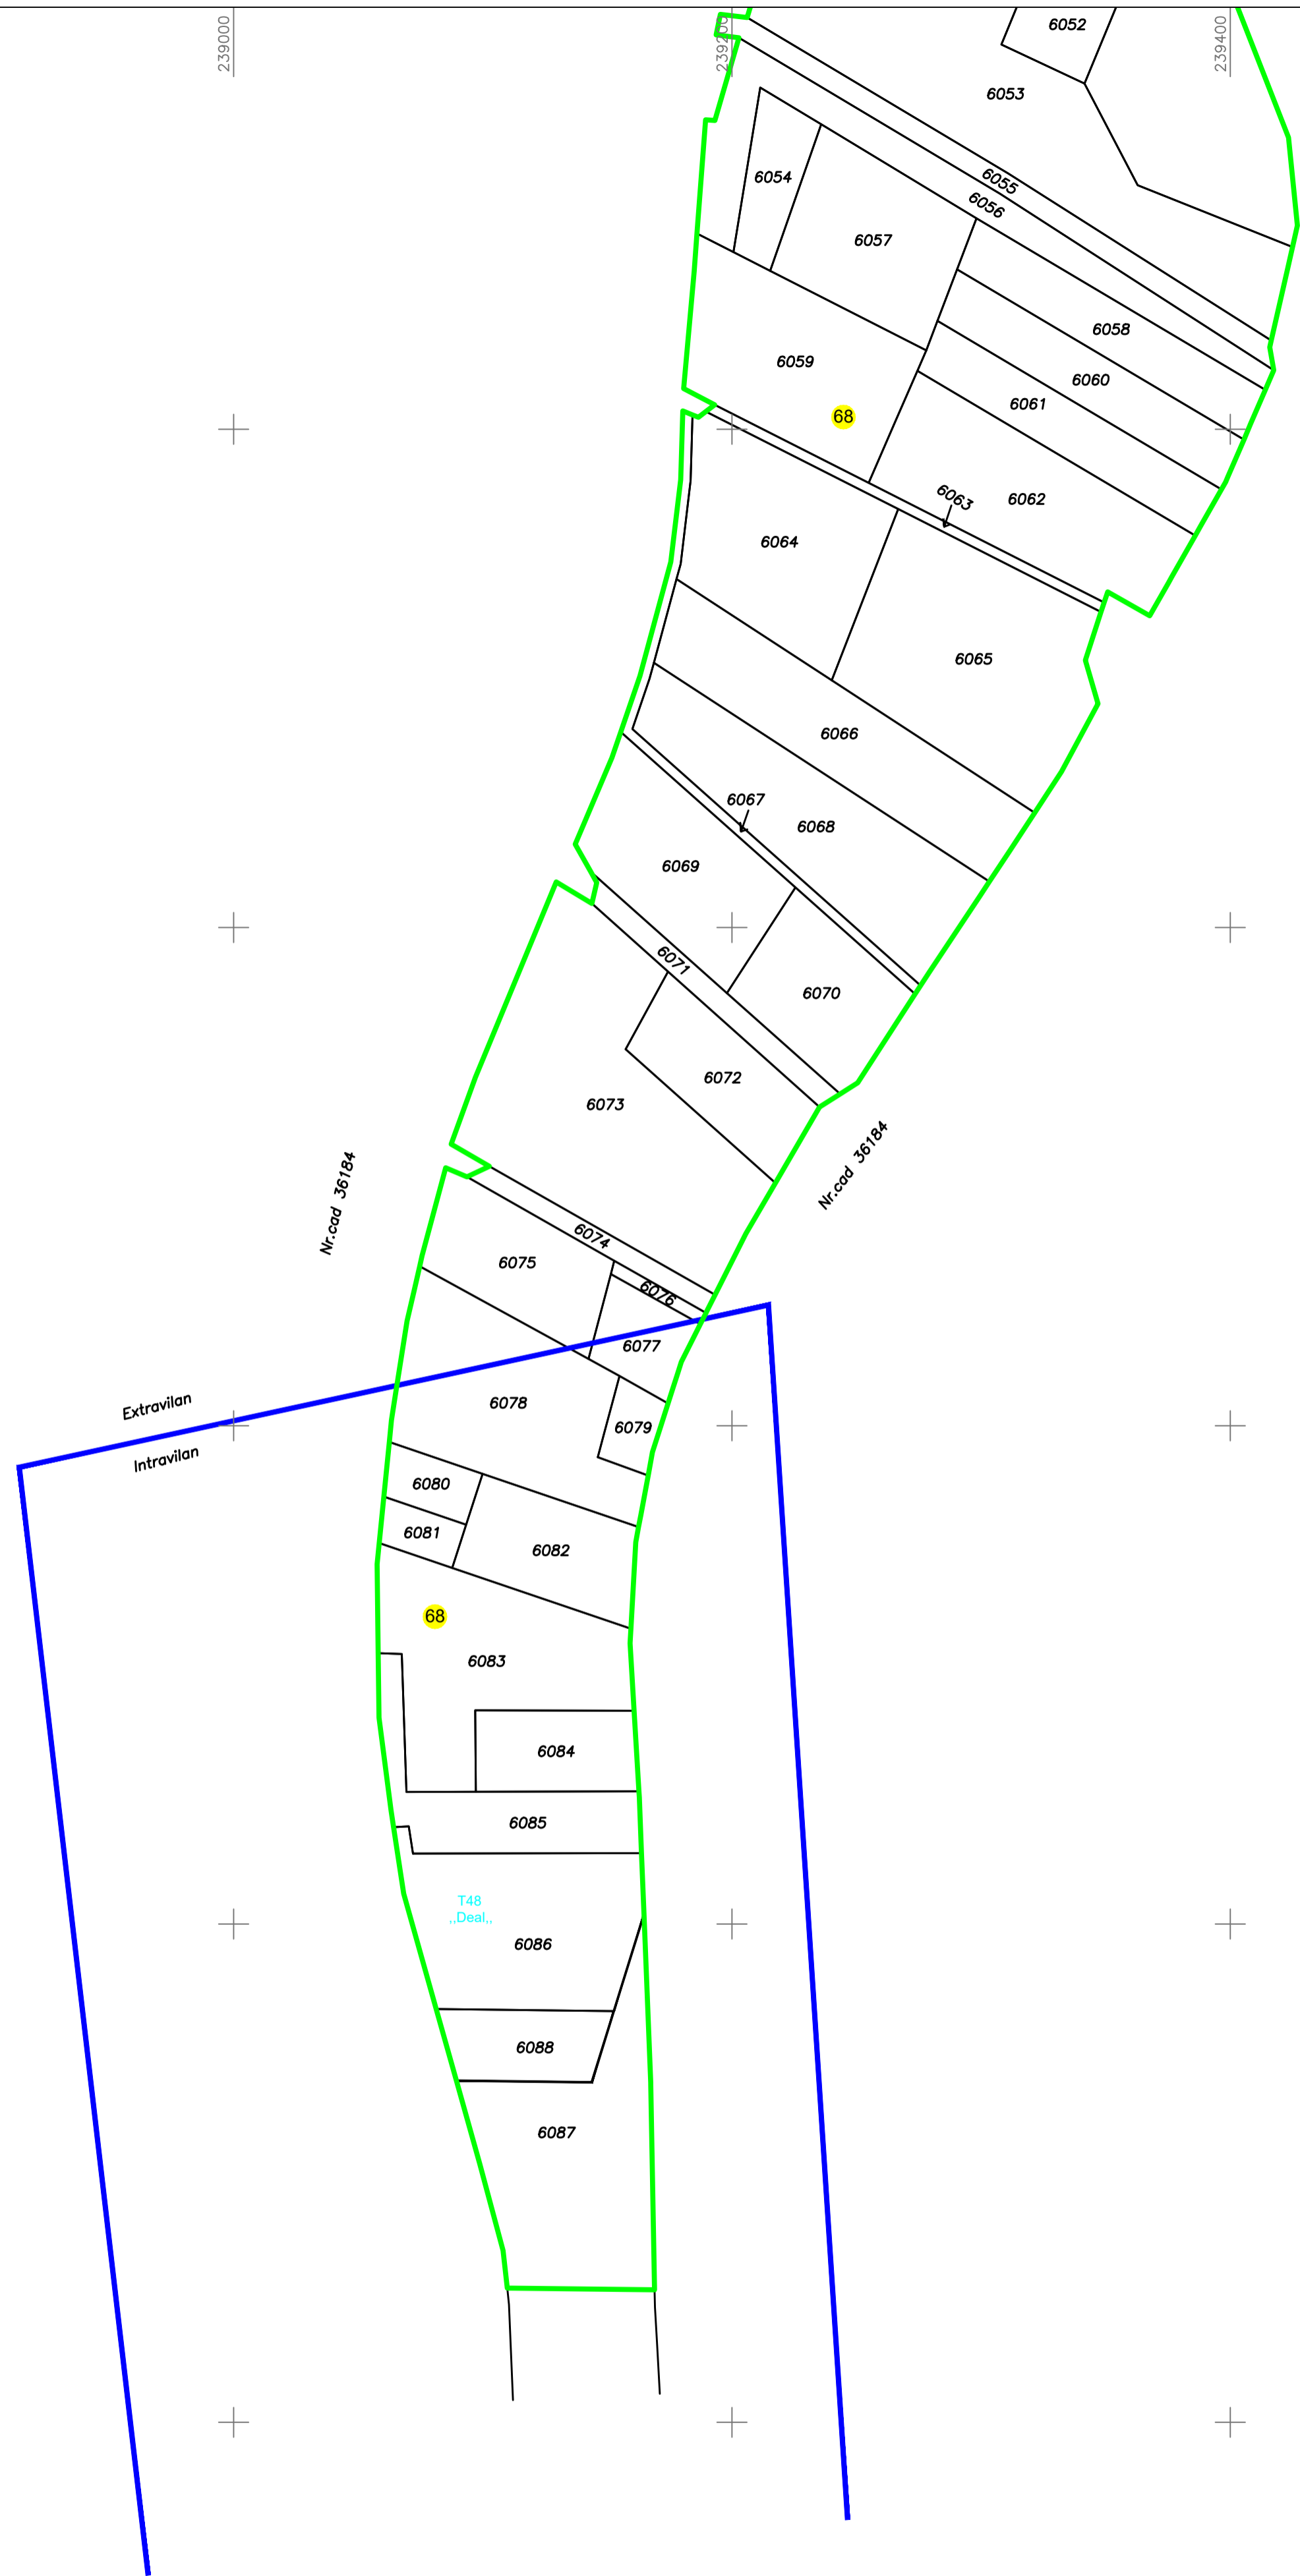

Executant: SC WGS-TOPEAM SRL
Inginer Iacubovschi Sergiu Adrian
Data: 28.06.2024

Primaria Oras Oravita
Data: 28.06.2024