

PLAN CADASTRAL
 UAT ORAS Oravita, judetul CARAS-SEVERIN, Sector cadastral 74, plansa 1
 Scara 1:2000
 Sistem de proiectie: stereografic 1970
 „spre publicare,,

238800

239000

239200

239400

401000

401000

400800

400800

400600

400600

400400

400400

400200


400200

400000


400000



LEGENDA	
Numar Sector	1
Cod constructie	C1
ID imobil	15
Limita sector	
Limita imobil	
Hidrografie	
Limita UAT	
Limita intravilan	
Limita tarla	
Numar tarla	101
Numar postal	37B
Limita constructie	

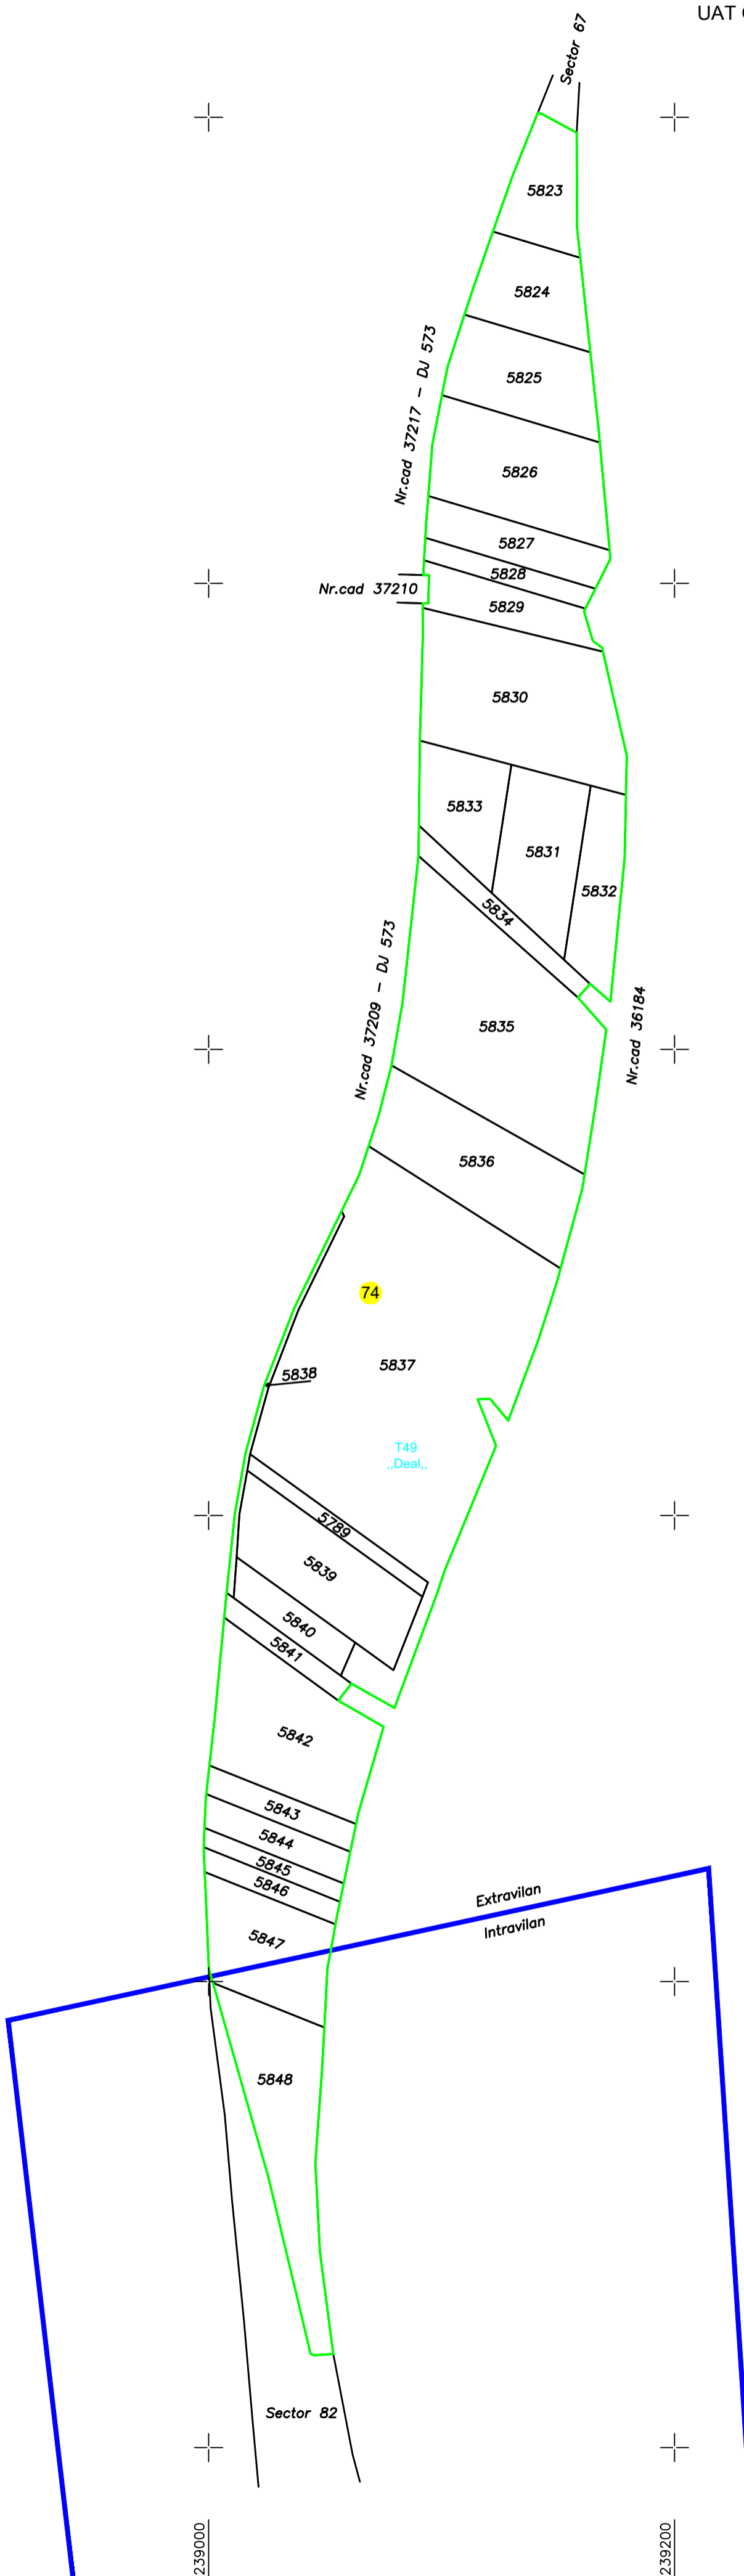

DISPUNEREA SECTOARELOR CADASTRALE
 UAT: ORAVITA, JUDEȚ: CARAS-SEVERIN

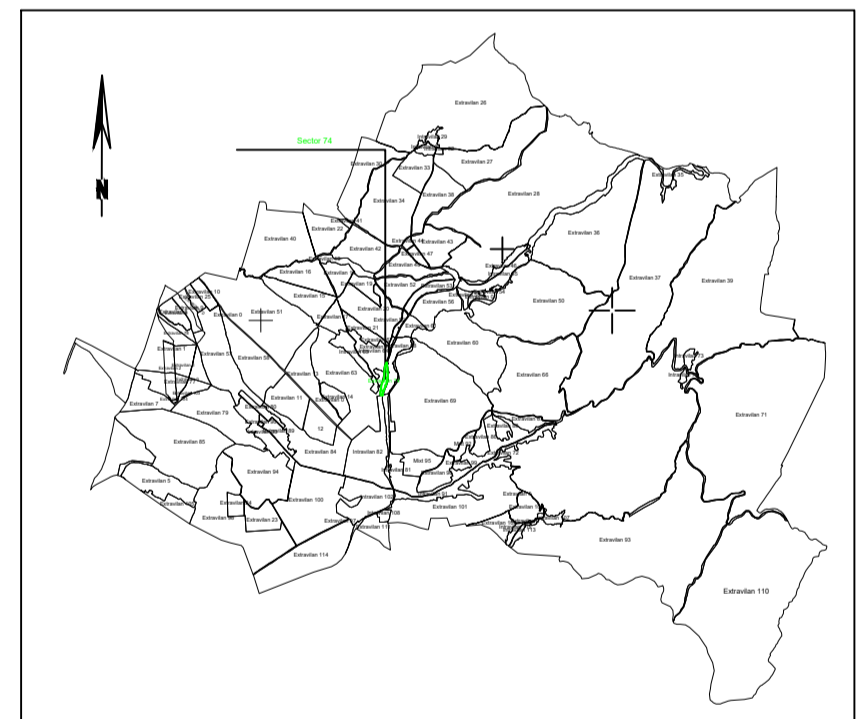

Executant: SC WGS-TOPOTEAM SRL
 Inginer Iacubovschi Sergiu Adrian
 Data: 28.06.2024

Primaria Oras Oravita
 Data: 28.06.2024

238800

239000

239200

239400