


PLAN CADASTRAL
UAT TÂRNOVA
JUDEȚ CARAȘ-SEVERIN
Sector 43
Sistem de proiectie STEREOGRAFIC 1970
Copie spre publicare
Scara 1 : 2000

Schita de dispunere a sectoarelor cadastrale
UAT TARNOVA

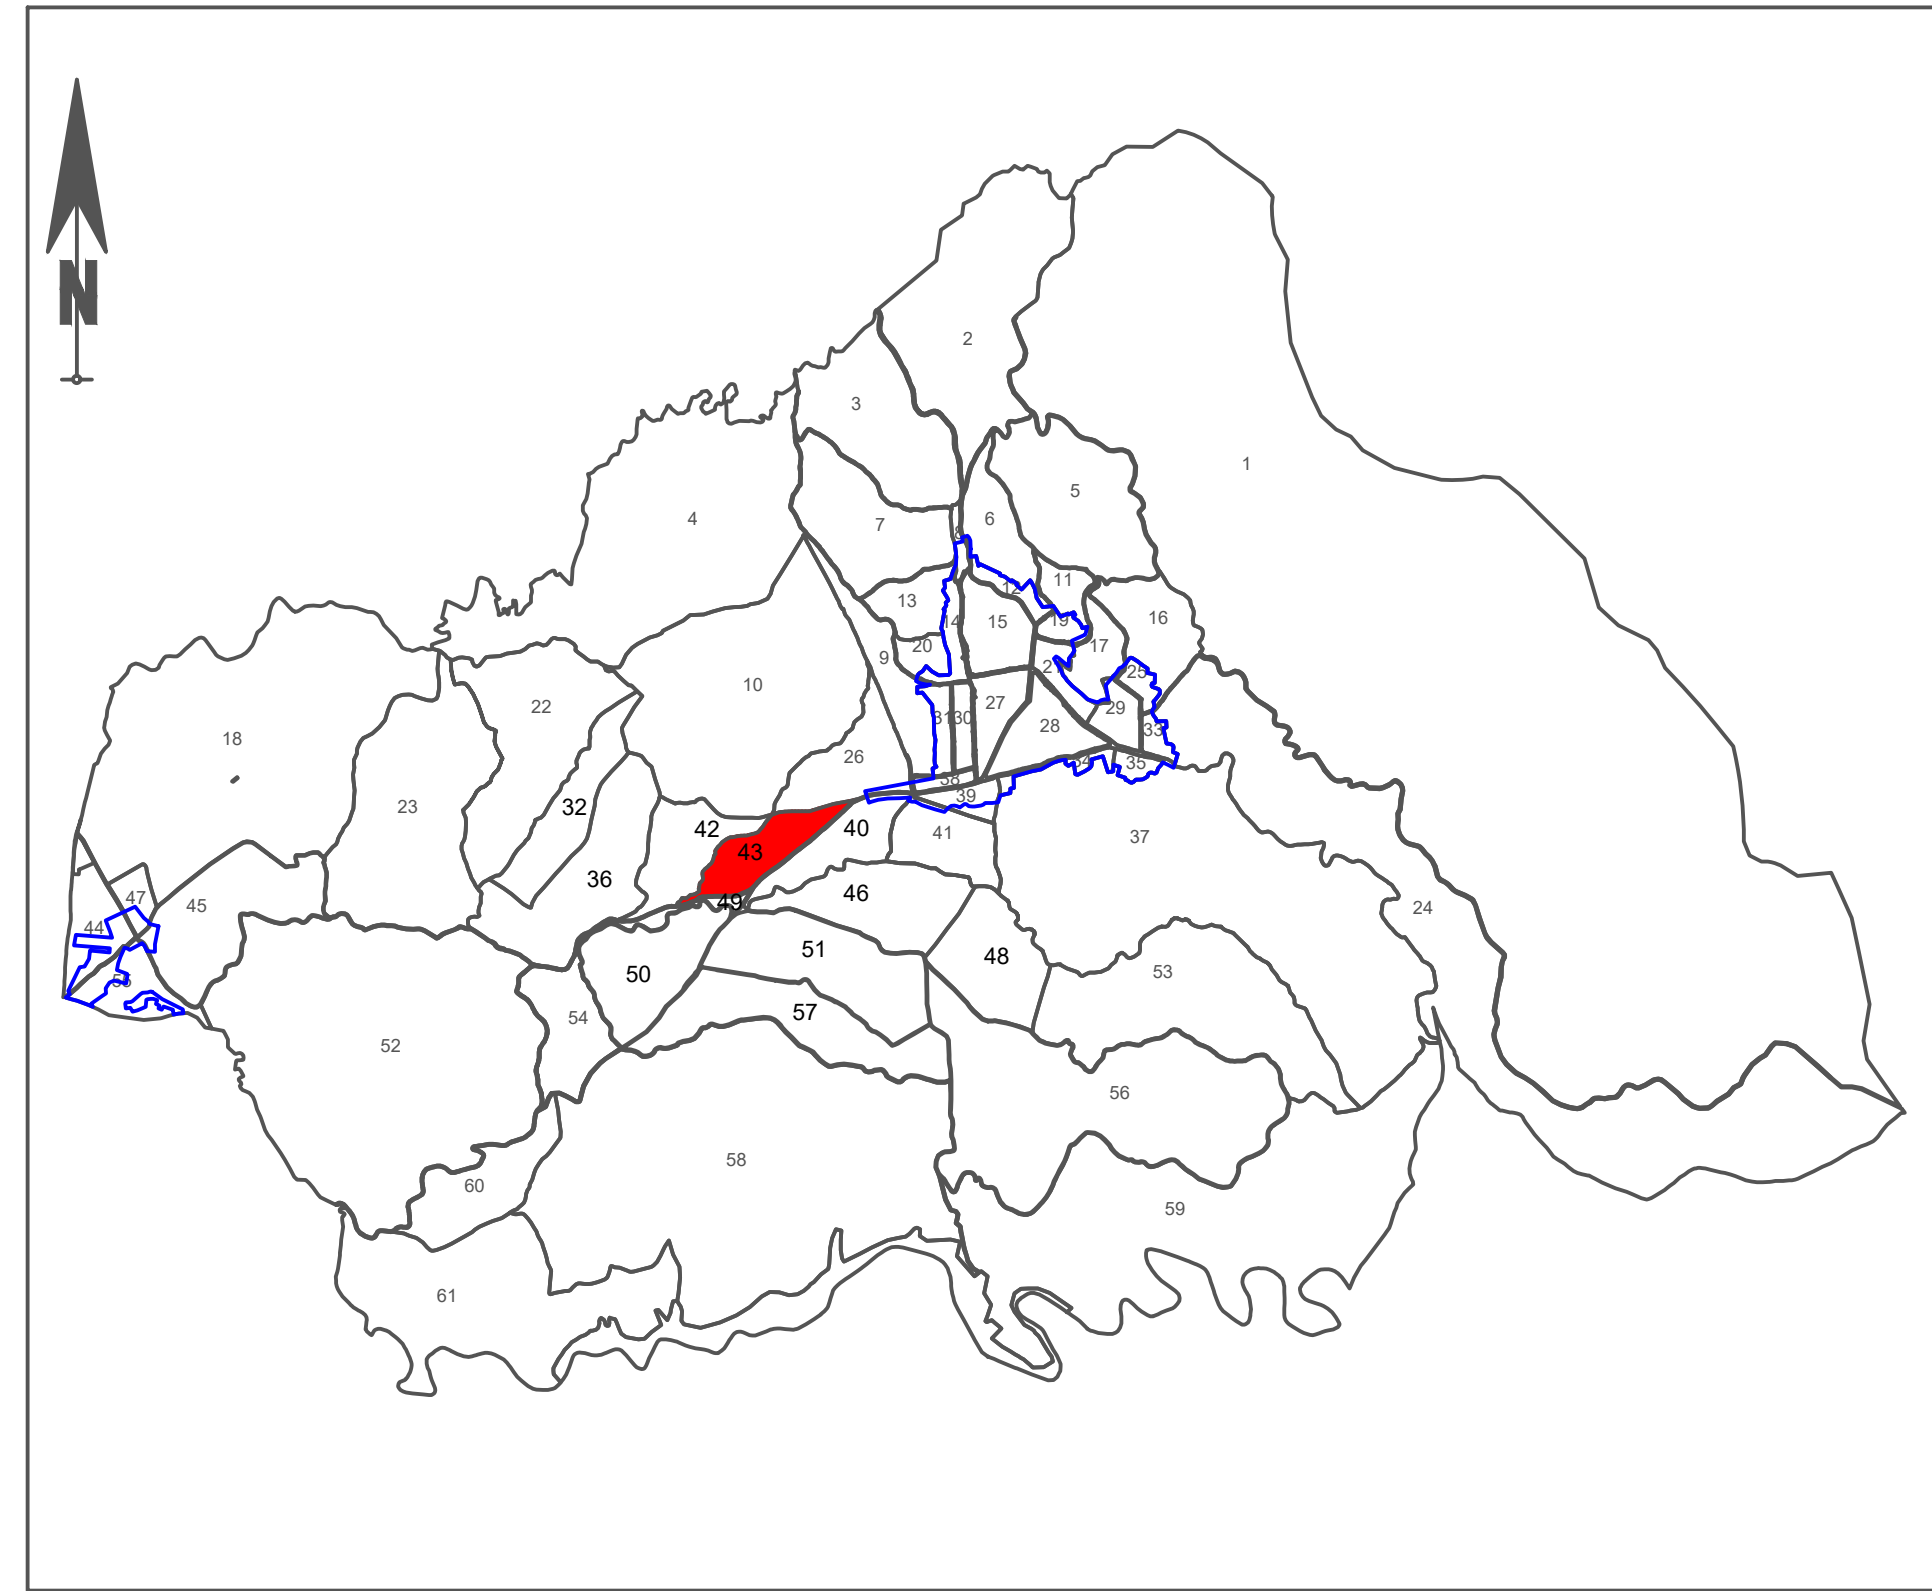

LEGENDA

Identificator	9
Nr. Sector	43
Limita Sector	
Limita Imobil	
Construcții	C1-9
Limita Construcții	

VIZAT,
COMISIA LOCALA DE FOND FUNCJAR
Presedinte Comisie
Data :

EXECUTANT:

SC OTNIEL SRL

CERTIFICAT DE AUTORIZARE

Seria RO-B-F

Nr.1775/29.04.2015

Dariu-Otniel M.

RACOVICAN

CATEGORIA A

DATA: 09.2025

