

PLAN CADASTRAL
UAT TÂRNOVA

JUDEȚ CARAȘ-SEVERIN


Sector 51

Sistem de proiectie STEREOGRAFIC 1970

Copie spre publicare

Scara 1 : 2000

Schita de dispunere a sectoarelor cadastrale
UAT TARNOVA

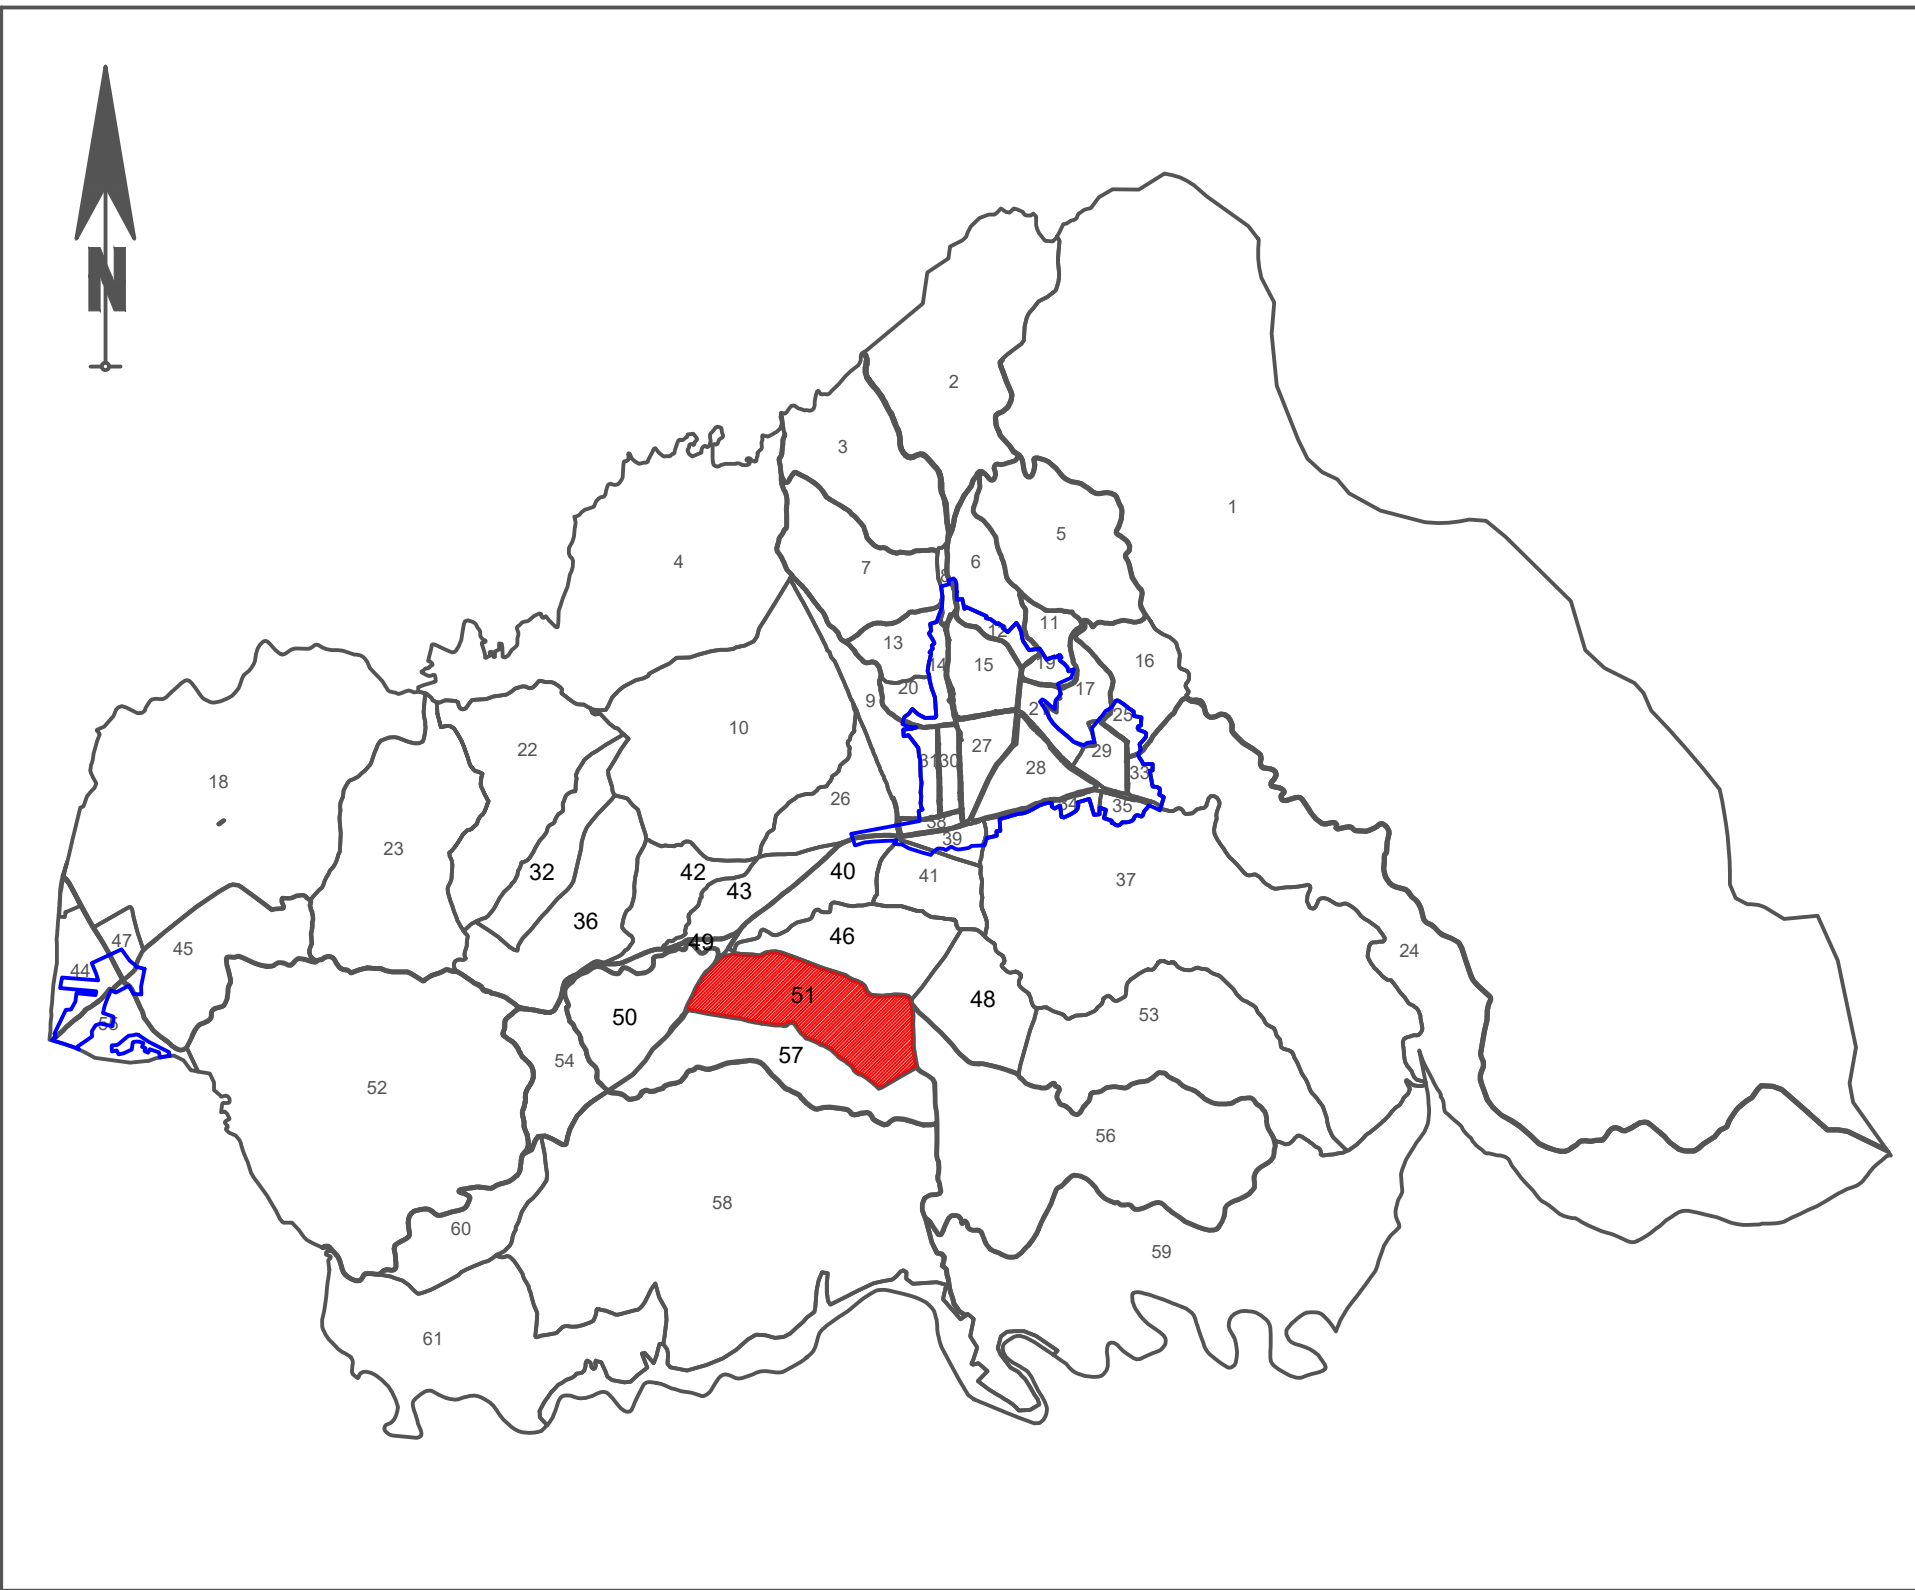

LEGENDA

Identificator	304
Nr. Sector	51
Limita Sector	
Limita Imobil	
Construcții	C1-304
Limita Construcții	

VIZAT,
COMISIA LOCALA DE FOND FUNCAR
Presedinte Comisie
Data :

EXECUTANT:

SC OTNIEL SRL

CERTIFICAT DE
DATA: 09.2025

AUTORIZARE

Seria RO-B-F

Nr.1775/29.04.2015

Darius-Otinel M.

RACOVICIAN

CATEGORIA A

SC OTNIEL SRL

Timisoara

