

PLAN CADASTRAL

UAT: Ciurila, judetul: CLUJ, Sect. cad. 59, plansa 1


Scara 1:2000

Sistem de proiectie: stereografic 1970

Spre Publicare



|                                       |     |
|---------------------------------------|-----|
| Executant: SC TOTAL BUSINESS LAND SRL |     |
| Data: 28.08.2024                      |     |
| LEGENDA                               |     |
| Numar Sector                          | 4   |
| Cod constructie                       | C1  |
| ID imobil                             | 15  |
| Limita sector                         |     |
| Limita imobil                         |     |
| Hidrografie                           |     |
| Limita UAT                            |     |
| Limita intravilan                     |     |
| Limita tarla                          |     |
| Numar tarla                           | 101 |
| Numar postal                          | 37B |
| Limita constructie                    |     |

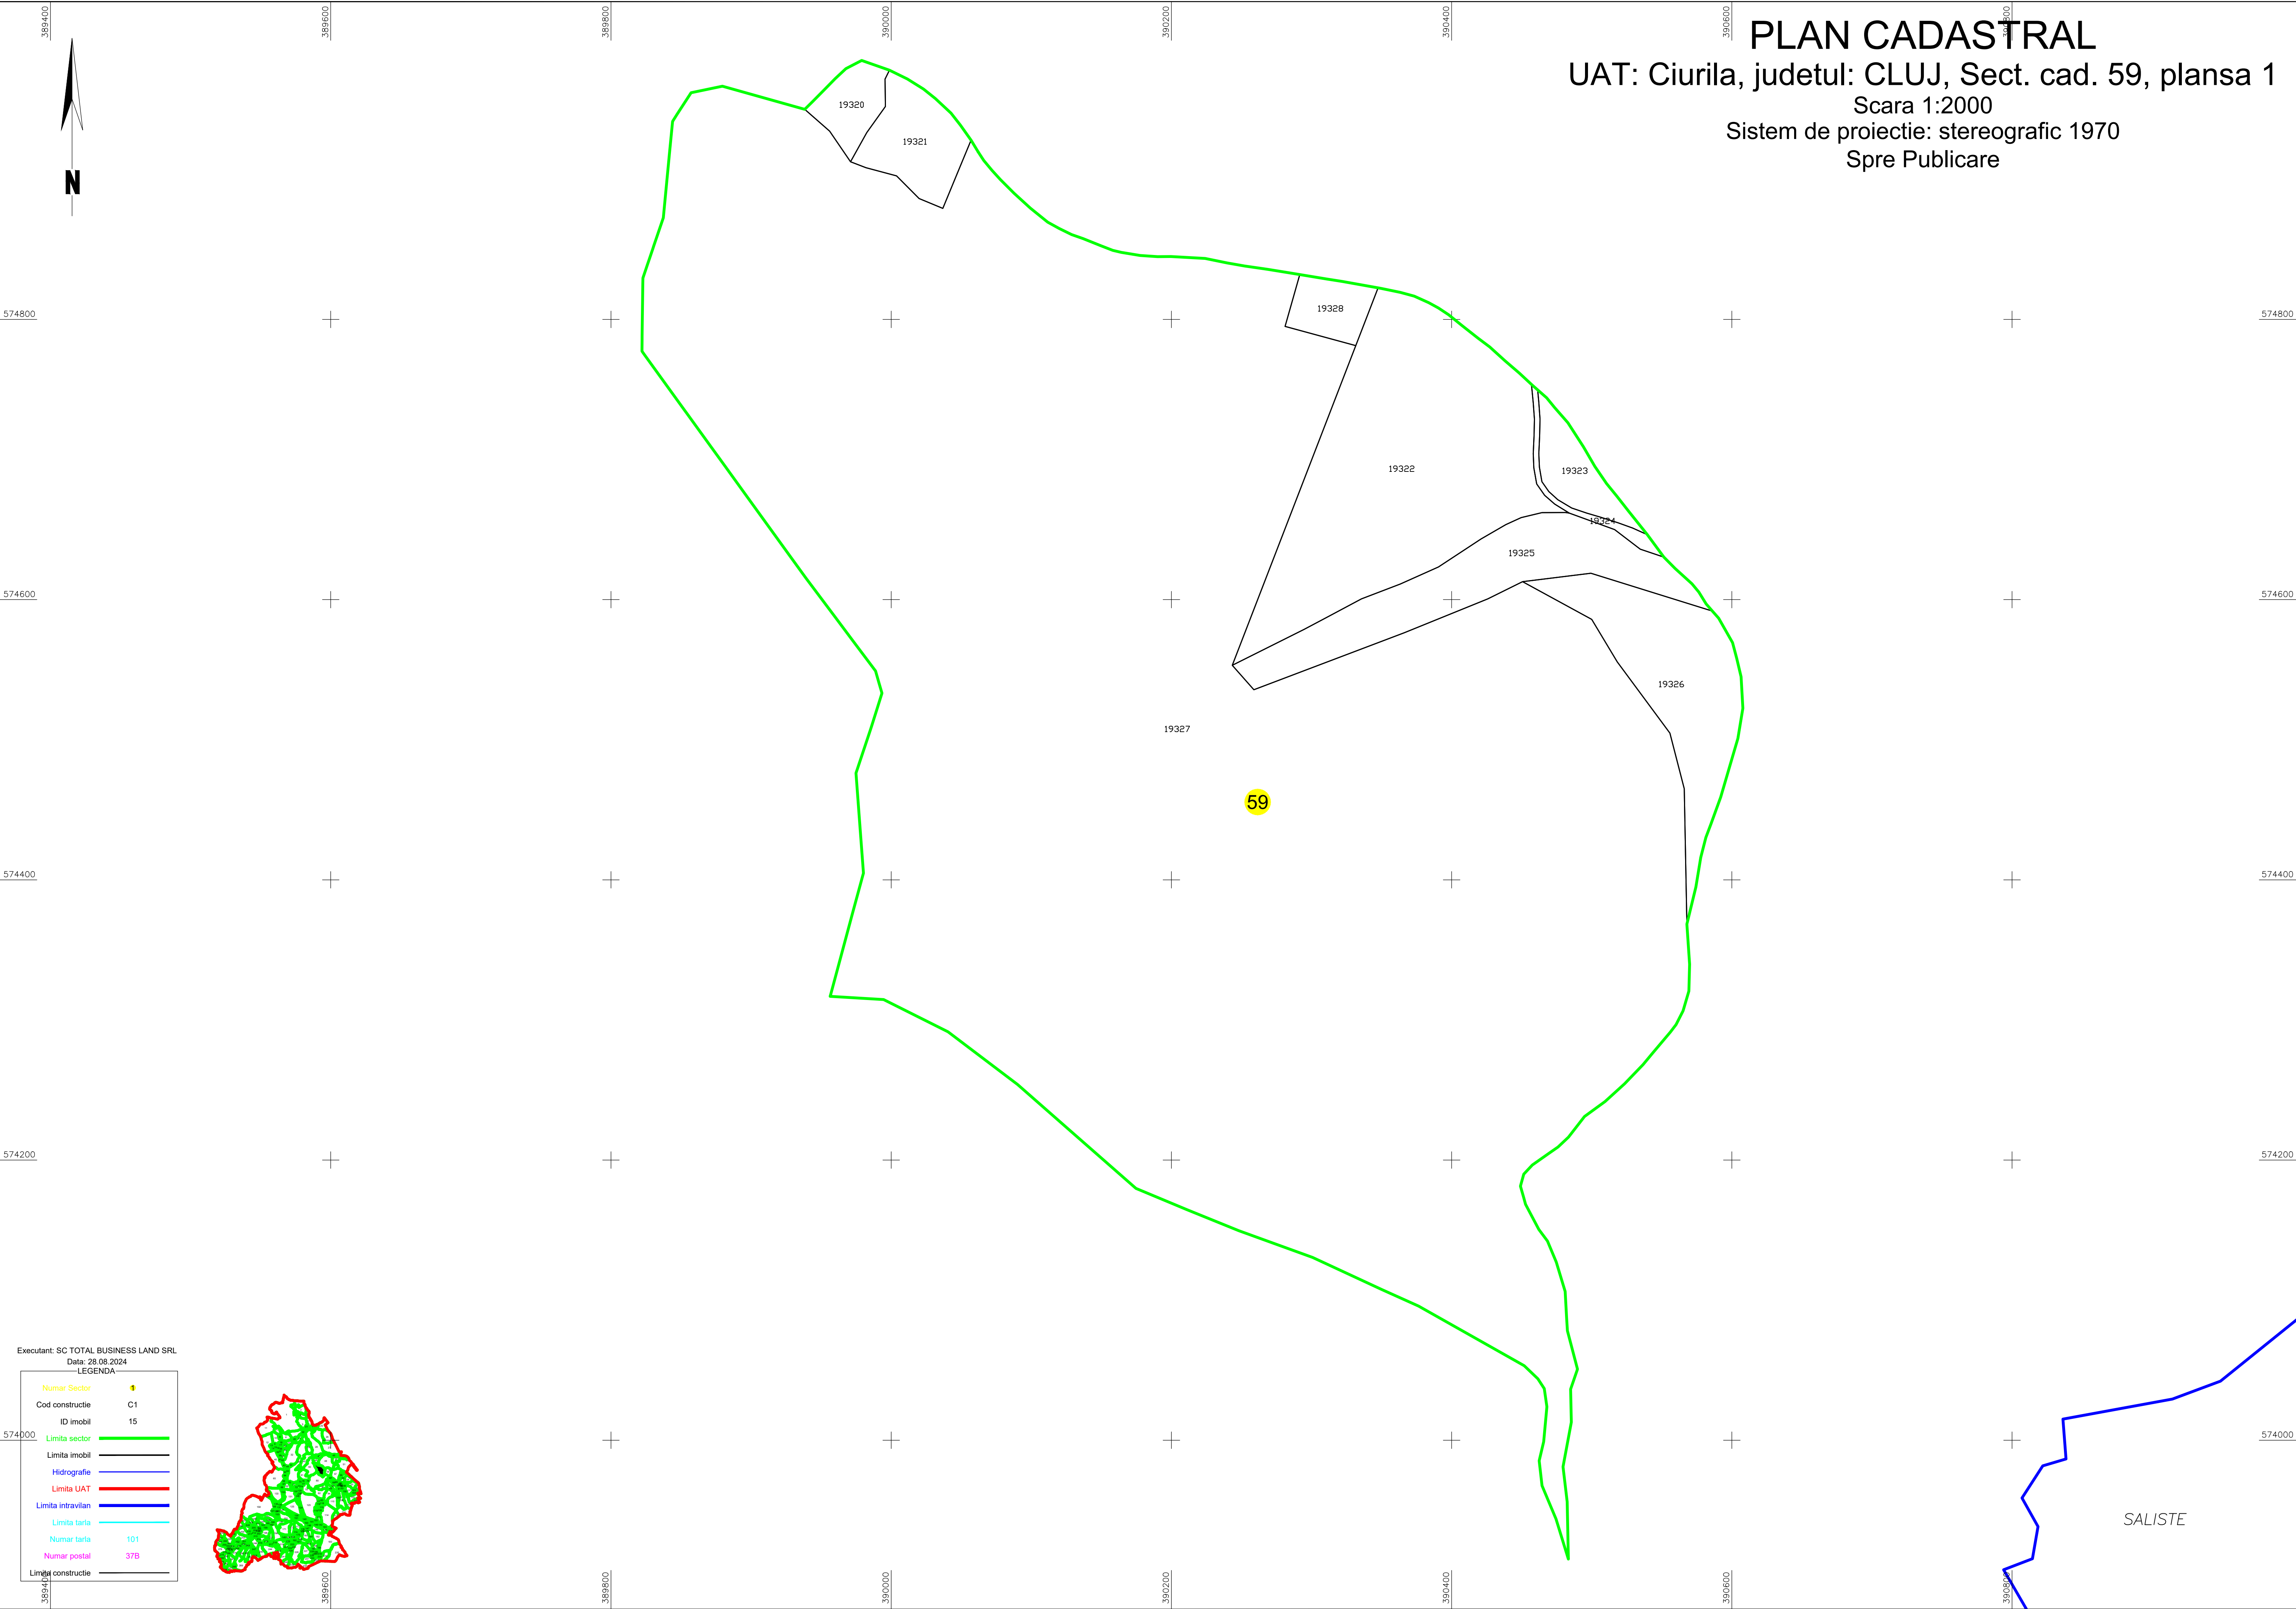

SALISTE