


PLAN CADASTRAL

Scara : 1 : 1000, sistem de proiectie STEREO 70

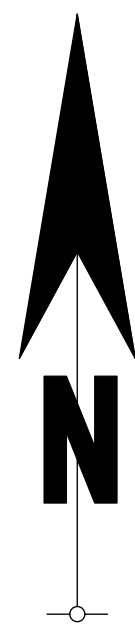


Palatca intravilan

Judetul : Cluj
UAT : Palatca
Sectorul cadastral 104

Palatca intravilan

Schita cu dispunerea sectoarelor cadastrale

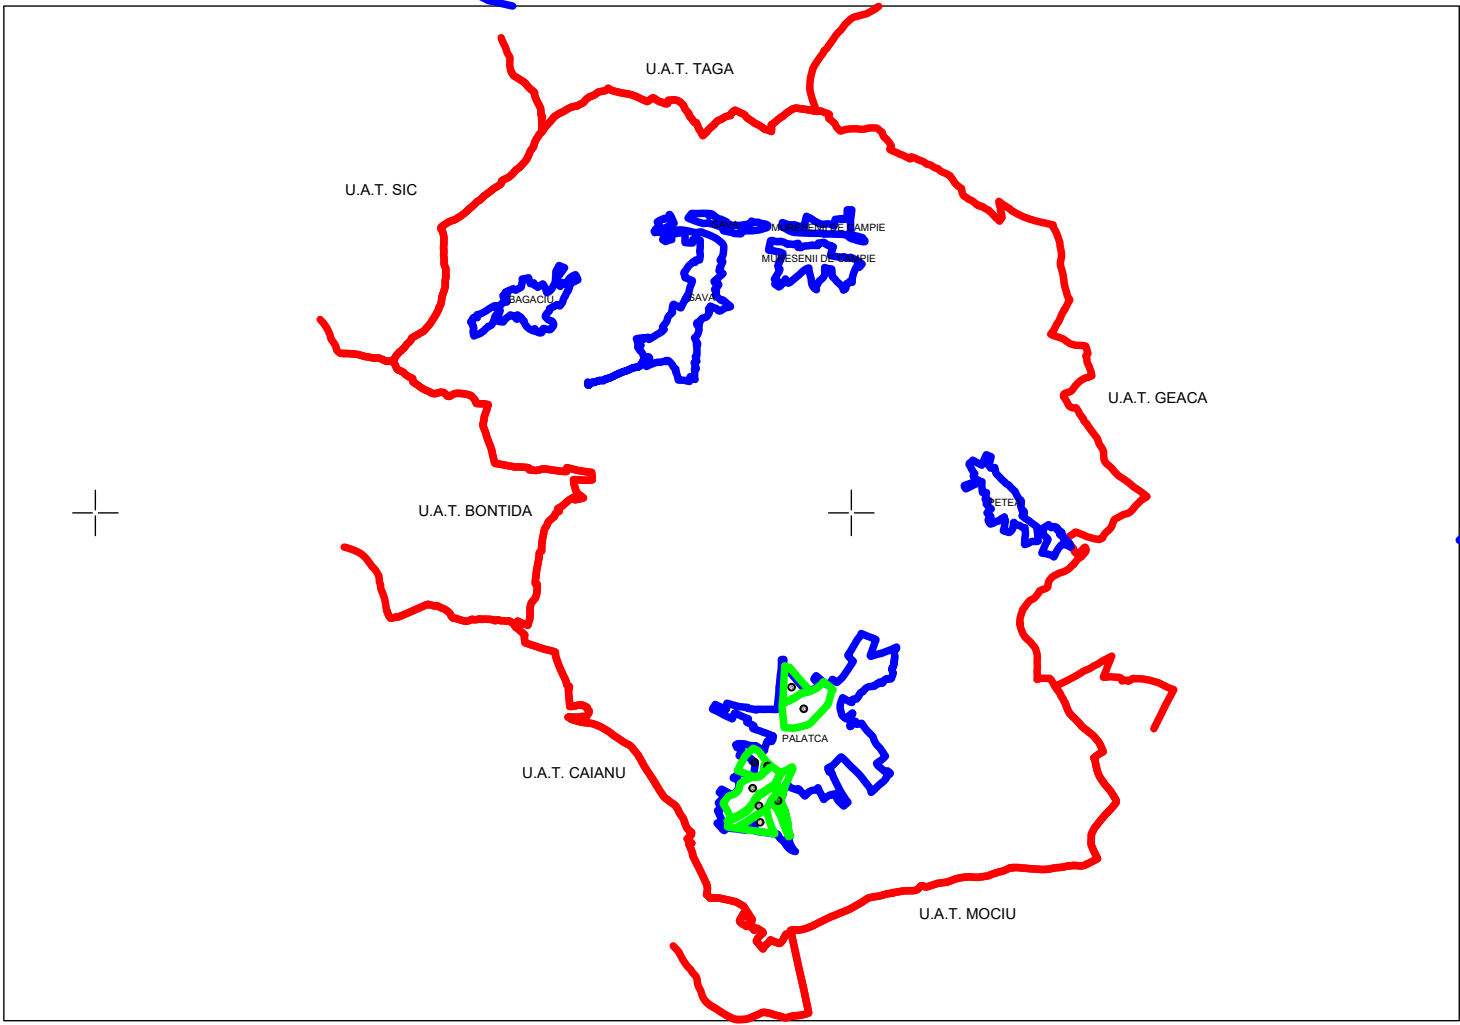

Palatca extravilan

Palatca intravilan

Legenda

- Limita UAT -
- Limita sector cadastral -
- Numar sector cadastral -
- Limita intravilan -
- Denumire si numar intravilan -
- Numar planşa -
- Limita constructii -
- Identificator constructii -
- Numar postal -

Palatca

P. 1

C1

15



GENERAL TOPO WEST S.R.L.	Cluj-Napoca, Str. Nicolae, nr. 20, Cluj
Executant, nume si prenume	Semnatura si stampila
ing. Sabin Claudiu STAN	
Data	23.04.2025

"Spre publicare"

P. 1