


PLAN CADASTRAL

Scara : 1 : 1000, sistem de proiectie STEREO 70

Judetul : Cluj
UAT : Palatca
Sectorul cadastral 109

Schita cu dispunerea sectoarelor cadastrale

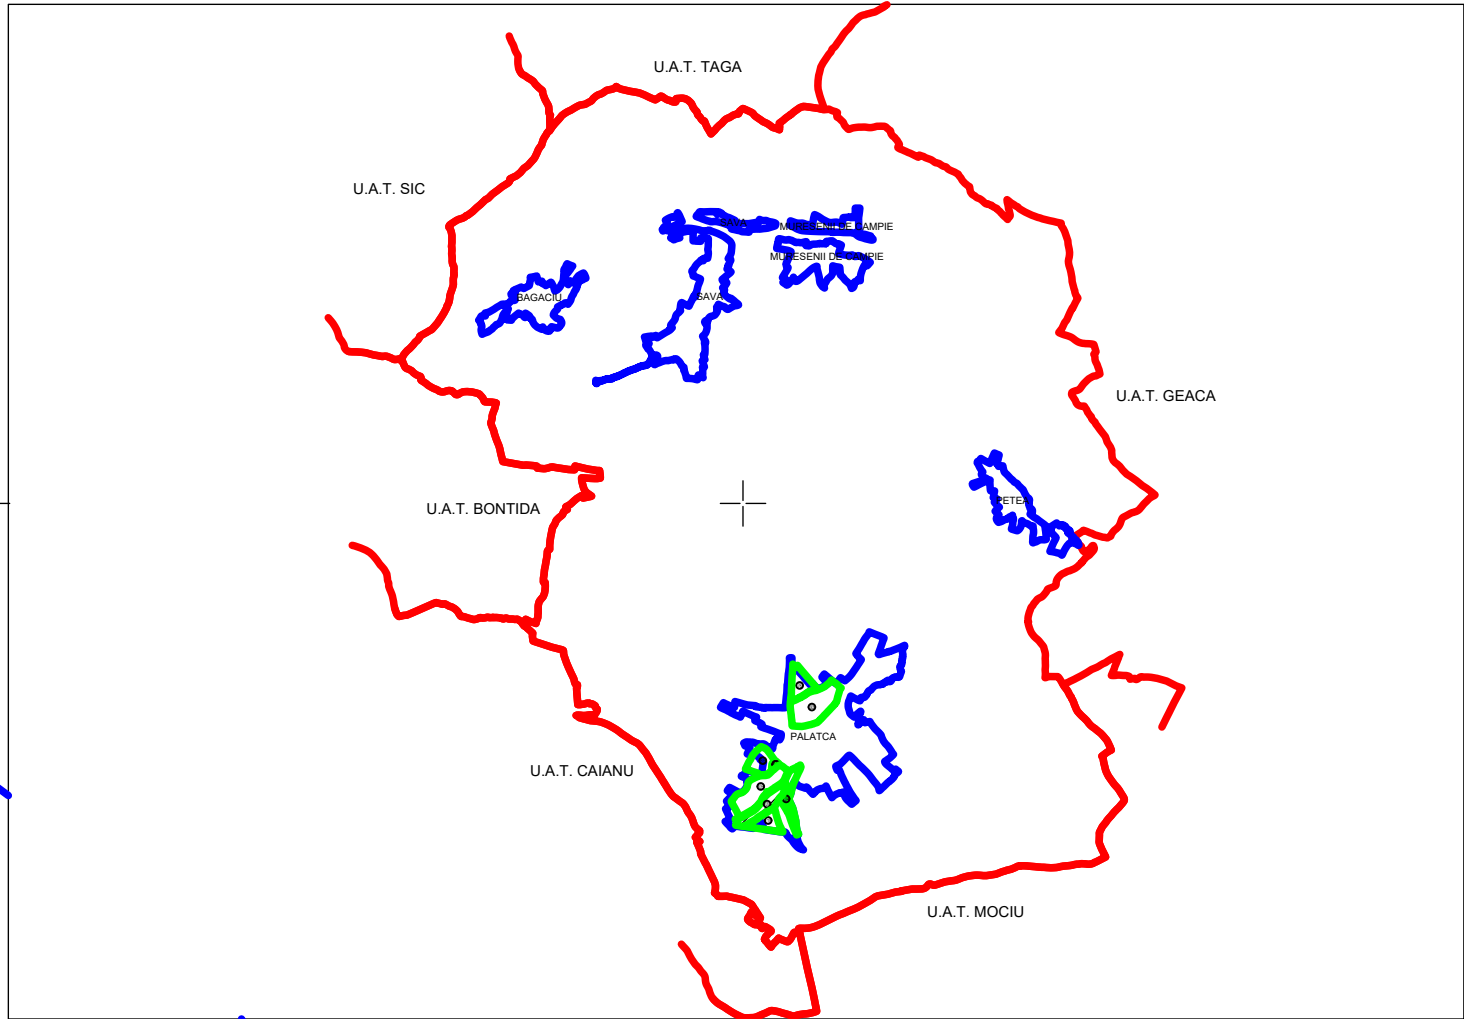

Legenda

- Limita UAT -
- Limita sector cadastral -
- Numar sector cadastral -
- Limita intravilan -
- Denumire si numar intravilan -
- Numar plansa -
- Limita constructii -
- Identificator constructii -
- Numar postal -

Palatca
P. 1
C1
28

Palatca extravilan

Palatca intravilan

Palatca intravilan

Palatca intravilan

Palatca intravilan



[Signature]

GENERAL TOPO WEST S.R.L.	Ciuj-Măpasa, Str. Neapoliu, nr. 20, Cluj
Executant, nume si prenume	Semnatura si stampila
ing. Sabin Claudiu STAN	
Data	23.04.2025

"Spre publicare"