


Scara : 1 : 1000, sistem de proiectie STEREO 70

Schita cu dispunerea sectoarelor cadastrale

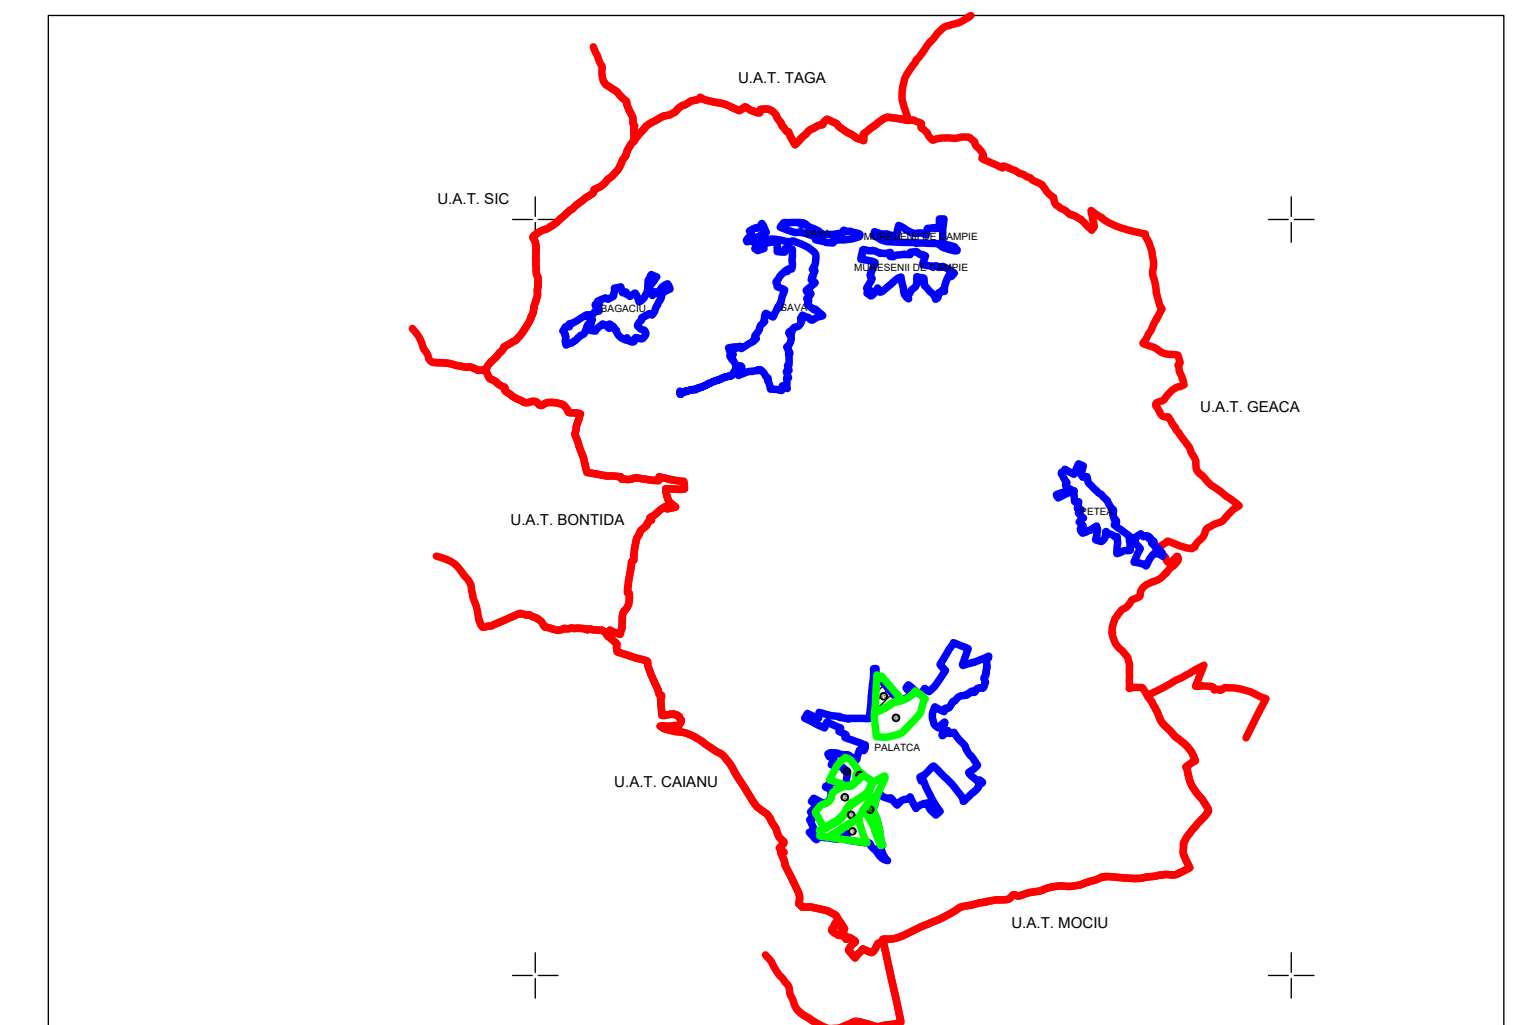

Palatca intravilan

Palatca extravilan

76

Palatca intravilan


Limita UAT -
Limita sector cadastral -
Numar sector cadastral -
Limita tarlale si cvartale -
Numar tarlale si cvartale -
Limita intravilan -
Denumire si numar intravilan -
Numar plansa -
Limita constructii -
Identificator constructii -
Numar postal -

76

128



+ Palatca

P. 1

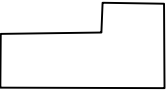

C1

ol 10

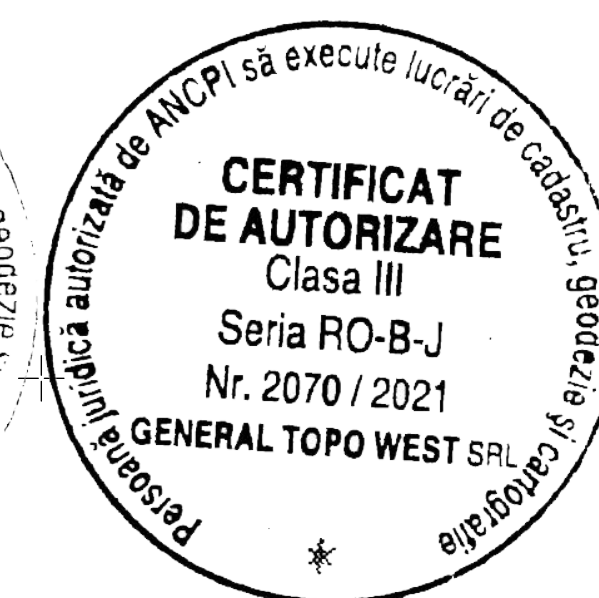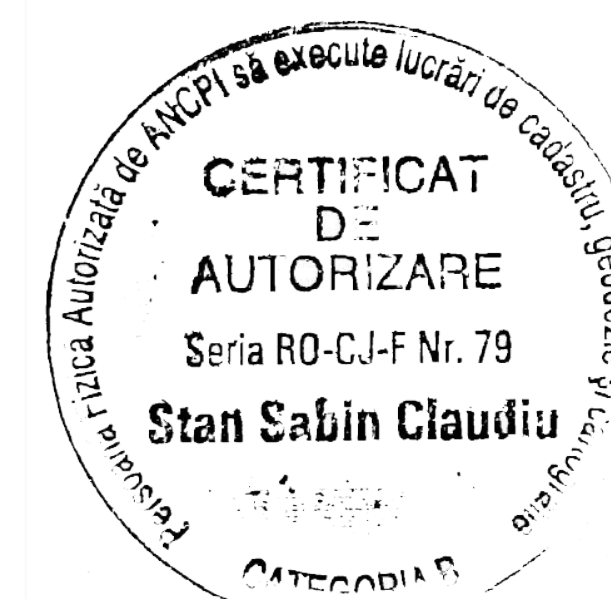

GENERAL TOPO WEST S.R.L.	Ciuj-Mareș, Str. Nirajului, nr. 20, Ciuj-Mareș
Executant, nume si prenume	Semnatura si stampila
ing. Sabin Claudiu STAN	
Data	23.04.2025

"Spre publicare"

P. 1