


Judetul : Cluj  
UAT : Palatca  
Sectorul cadastral 93

Schita cu dispunerea sectoarelor cadastrale

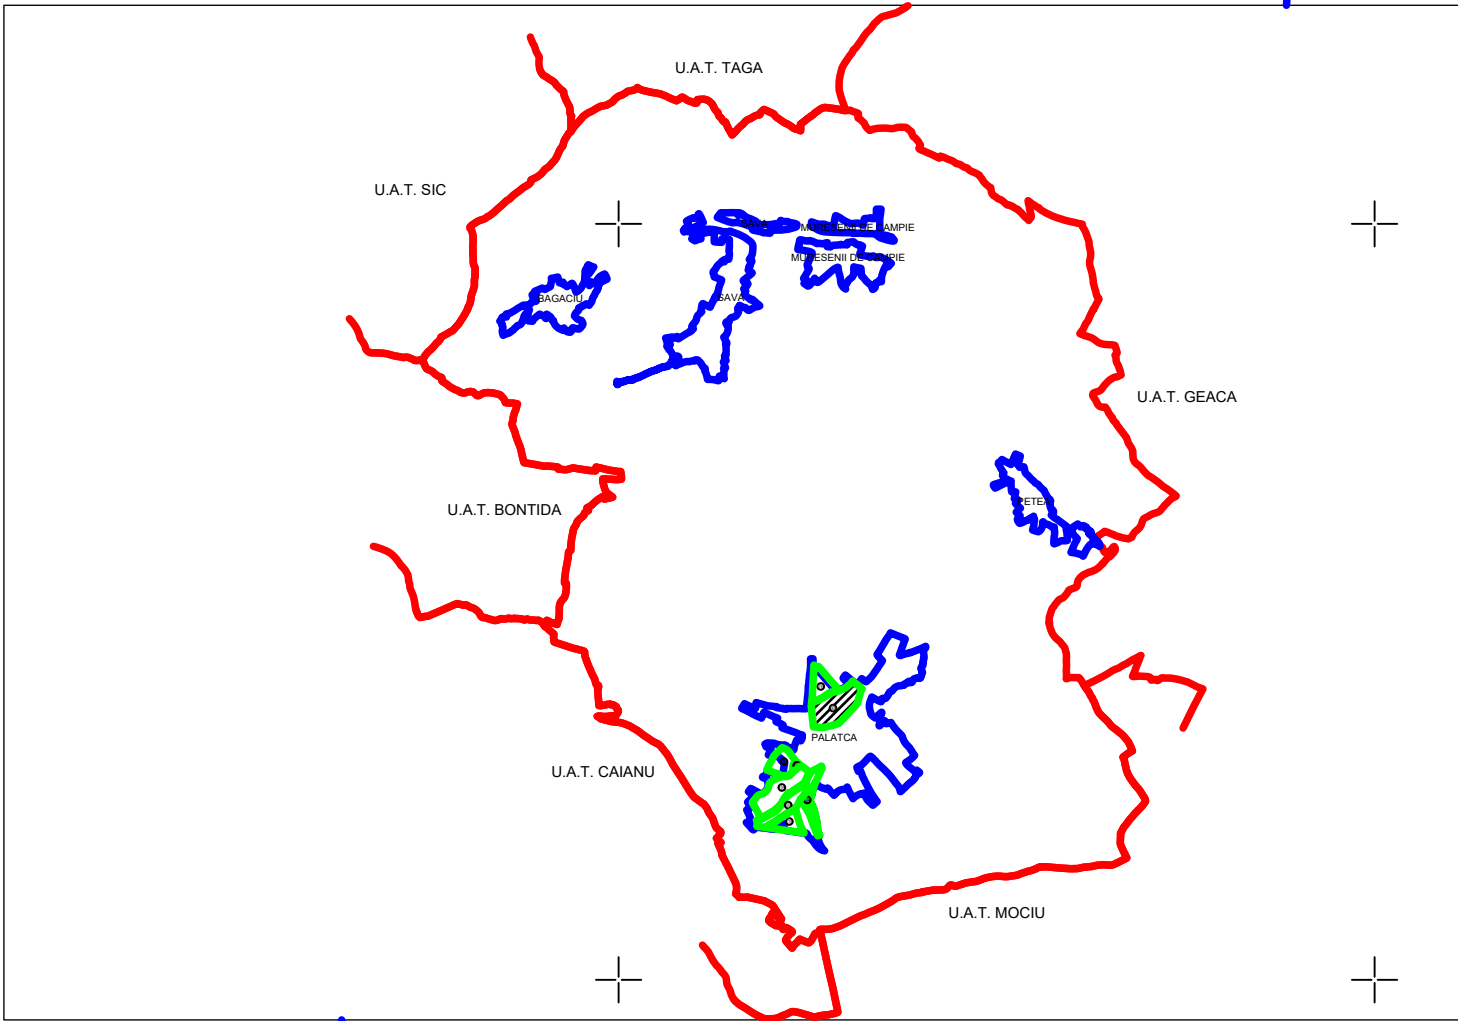

Palatca intravilan

## Legenda

- Limita UAT -
- Limita sector cadastral -
- Numar sector cadastral -
- Limita intravilan -
- Denumire si numar intravilan -
- Numar plansa -
- Limita constructii -
- Identificator constructii -
- Numar postal -

**Palatca**



P. 1

C1

14

# PLAN CADASTRAL

Scara : 1 : 1000, sistem de proiectie STEREO 70

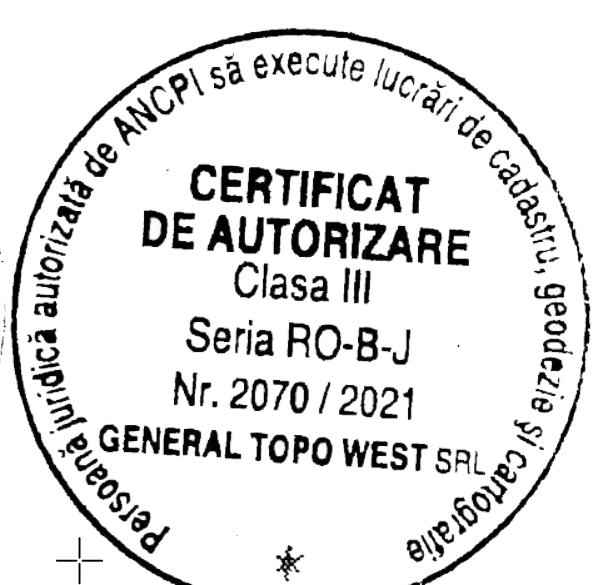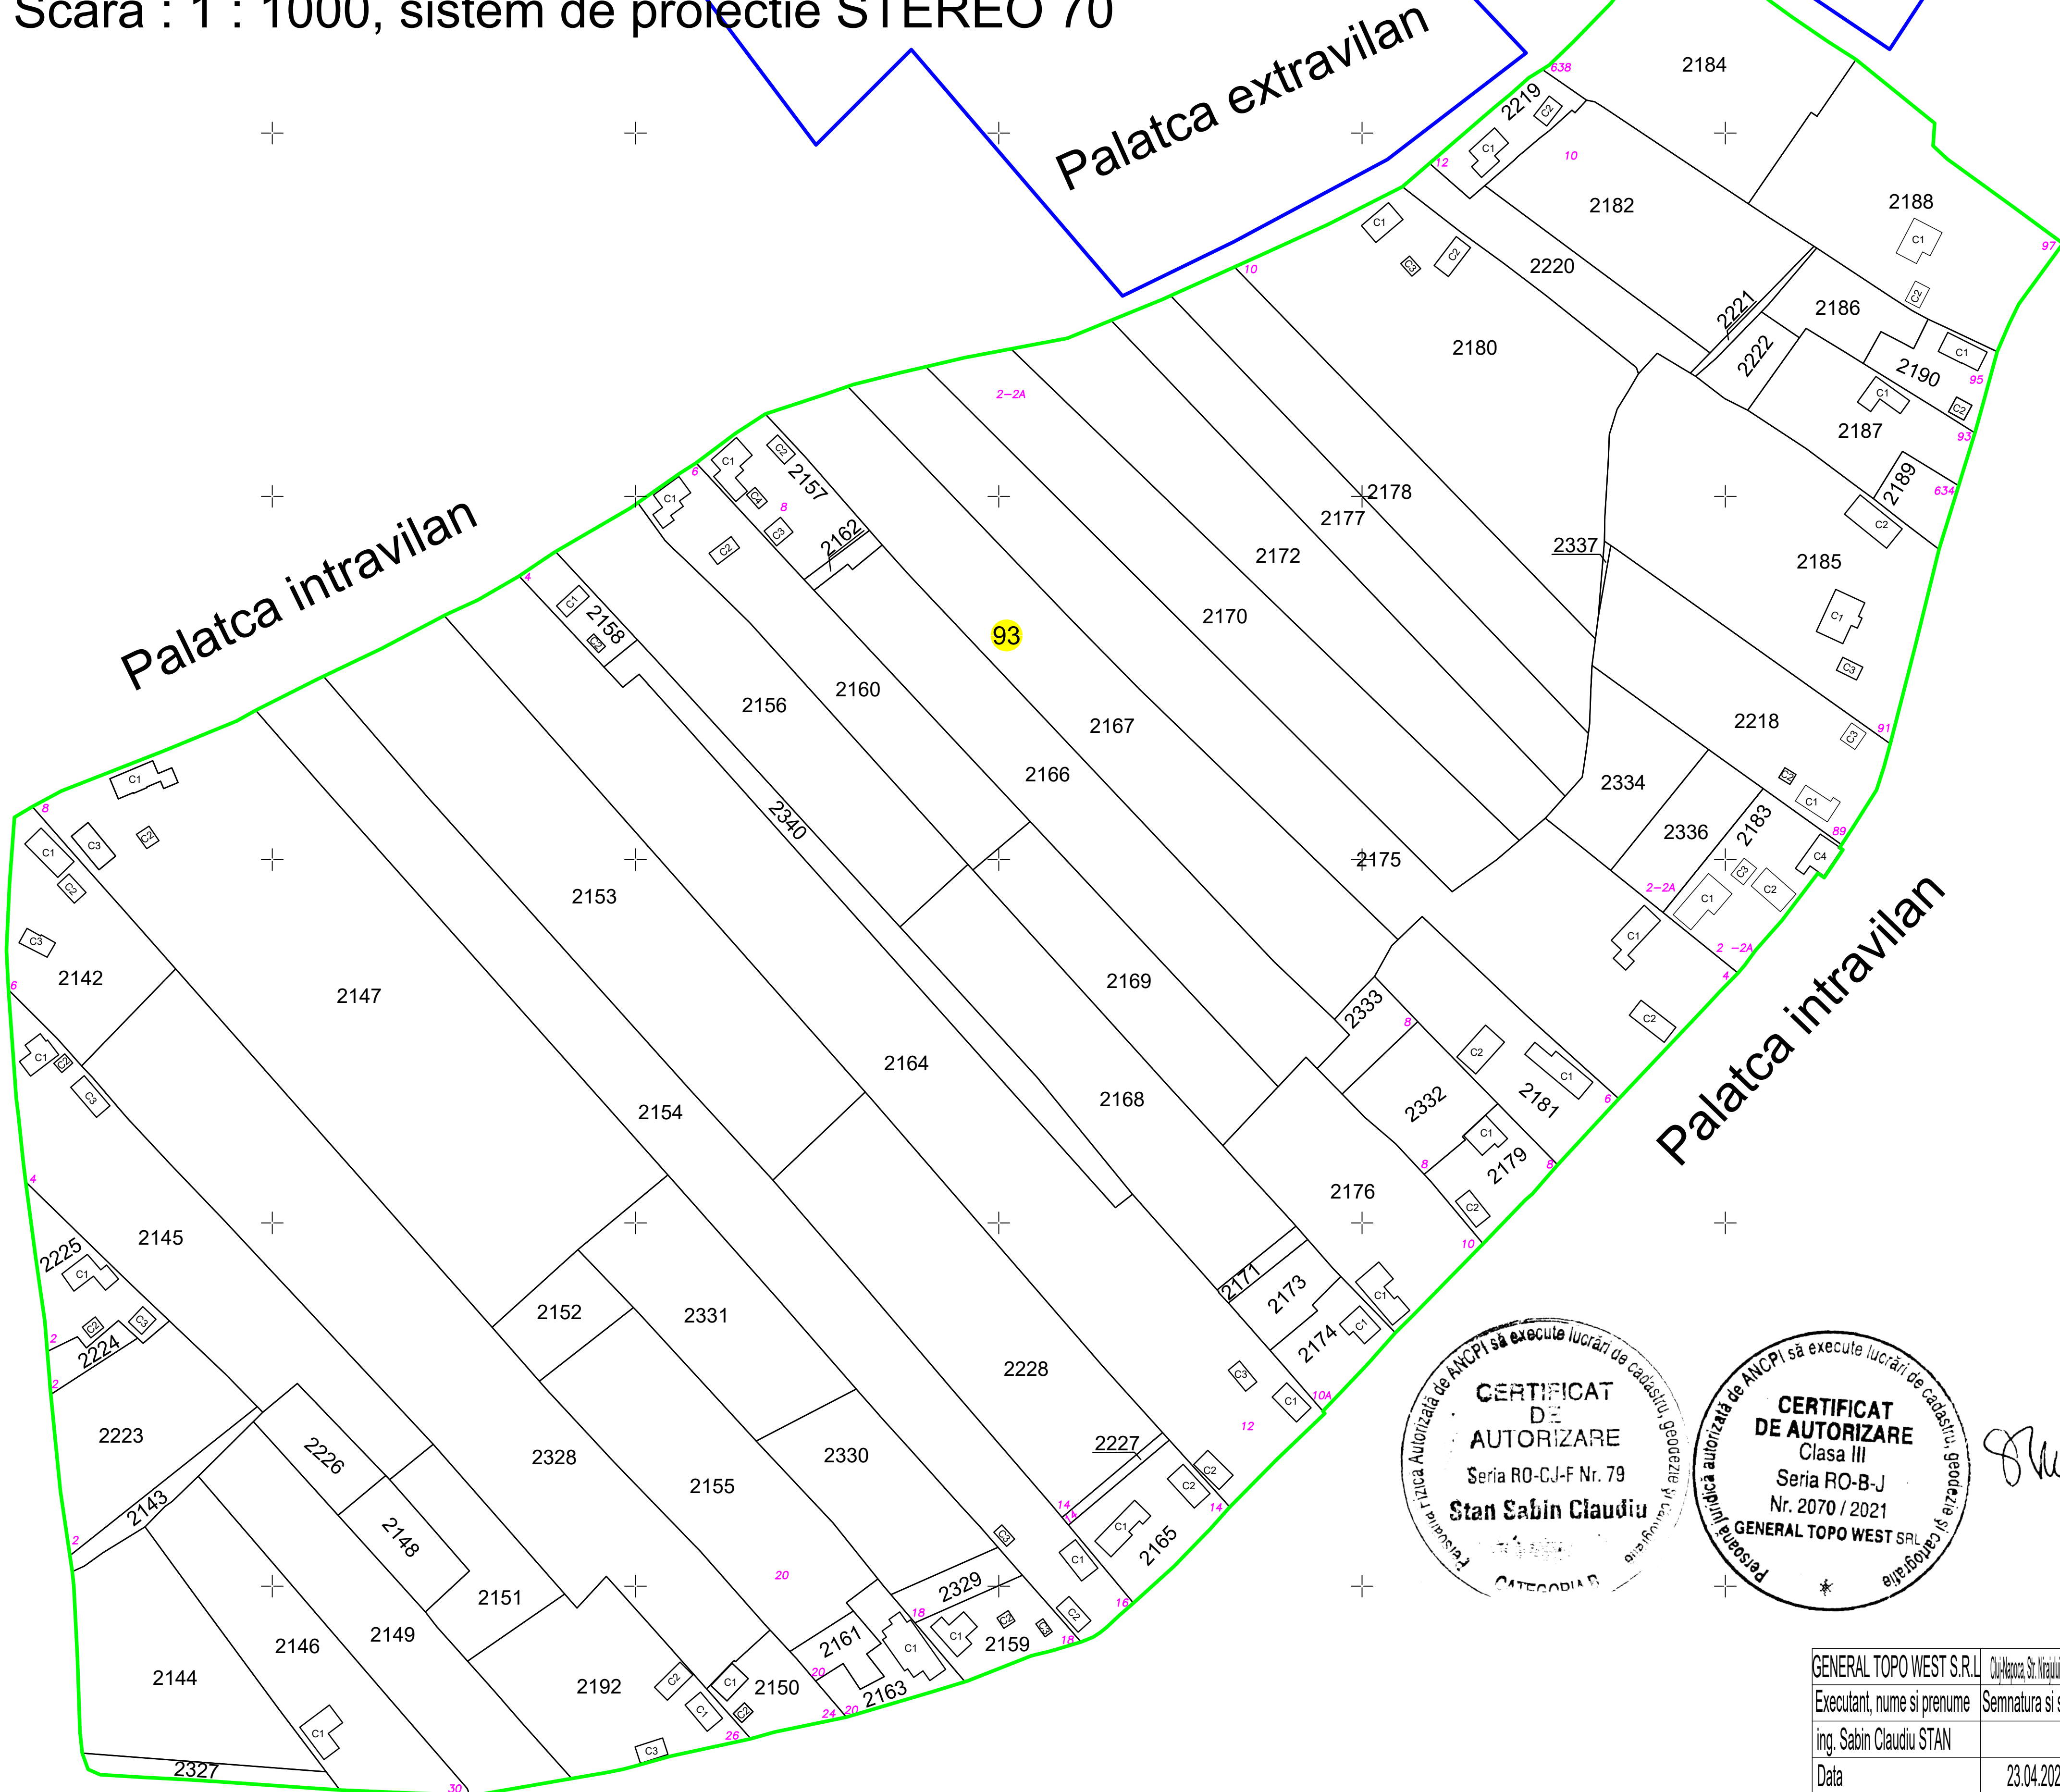

|                            |                                     |
|----------------------------|-------------------------------------|
| GENERAL TOPO WEST S.R.L.   | Cucluz, Str. Neagului, nr. 20, Cluj |
| Executant, nume si prenume | Semnatura si stampila               |
| ing. Sabin Claudiu STAN    |                                     |
| Data                       | 23.04.2025                          |

"Spre publicare" P. 1