

PLAN CADASTRAL

UAT Independenta, Judetul Constanta, Sector Cadastral 34, Plansa 3

Scara 1:2000, Sistem proiectie STEREO 70

Spre publicare

LEGENDA

Limita teritoriu administrativ

Limita intravilan

Limita sector cadastral

34

Numar tarla

500

Numar sector


Imobil

ID imobil

EXECUTANT:  
BOJNIGEANU MIREL  
CATEGORIA D SERIA RO-B-F NR. 1960  
S.C. TOP GEOCAD S.R.L.  
CLASA I SERIA RO-B-J NR. 1737  
Data: SEPTEMBRIE 2024



DISPUNEREA PLANSELOR

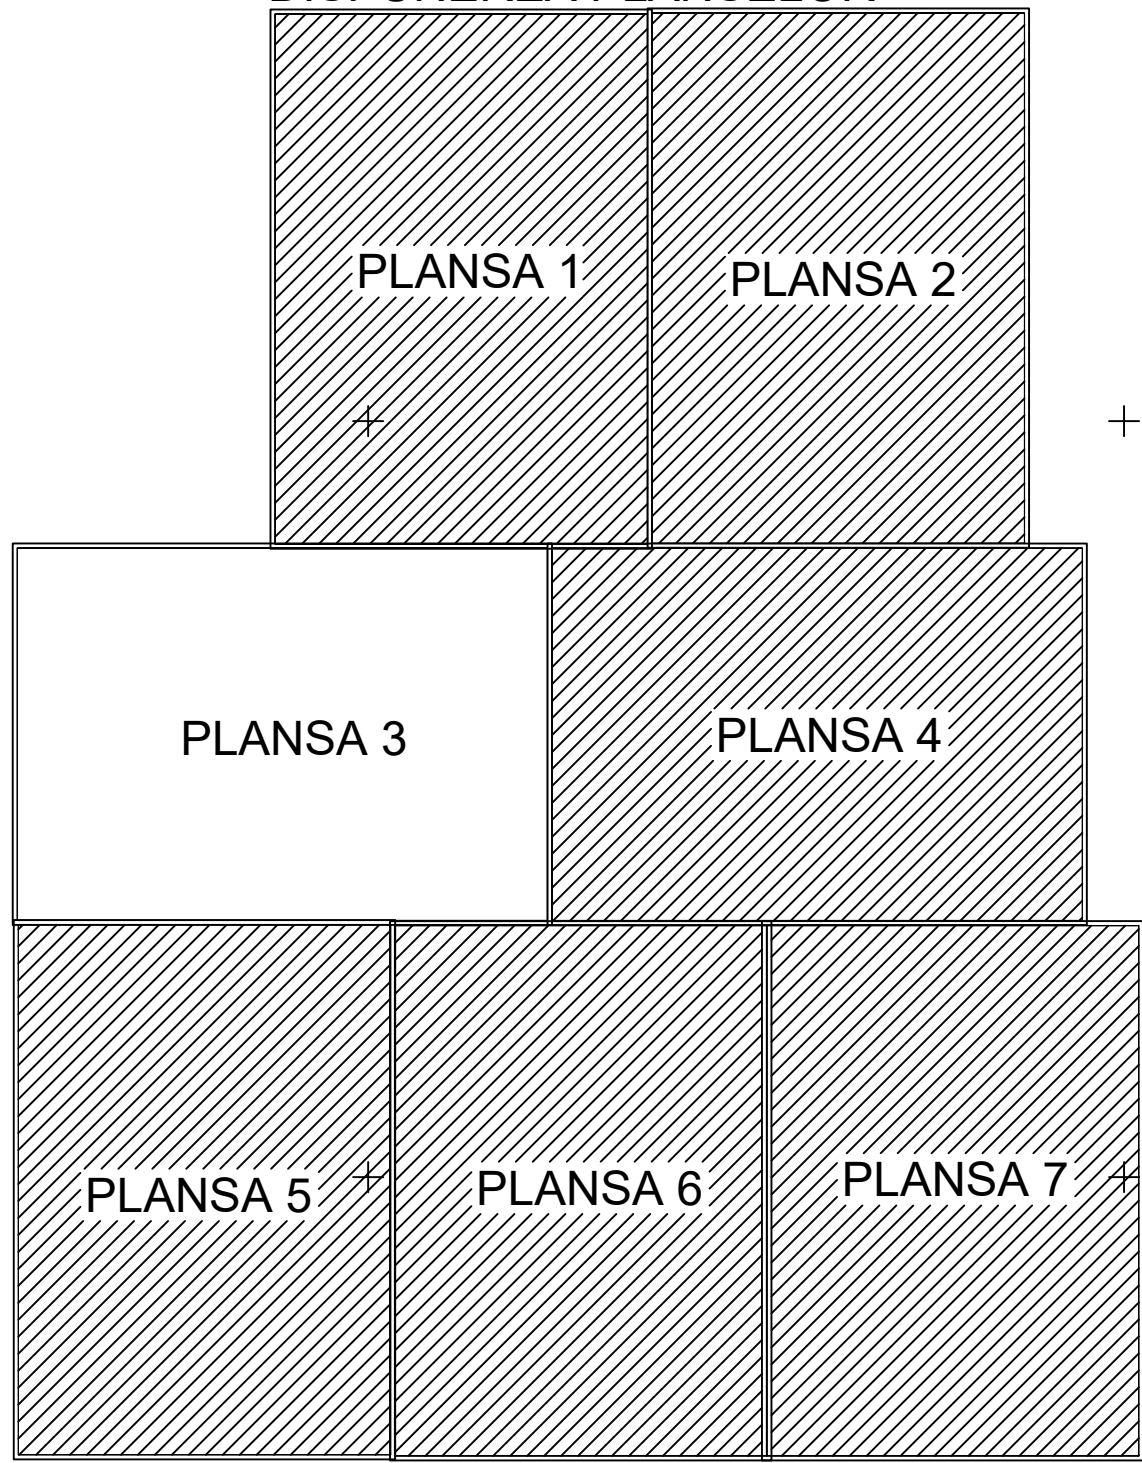

SCHEMA SECTOARE CADASTRALE UAT INDEPENDENTA

