

PLAN CADASTRAL

UAT Independenta, Judetul Constanta, Sector Cadastral 38, Plansa 1

Scara 1:2000, Sistem proiectie STEREO 70

Spre publicare

LEGENDA

Limita teritoriu administrativ

Limita intravilan

Limita sector cadastral

Numar tarla

38

Numar sector


Imobil

1500

ID imobil

EXECUTANT:
BOJNIGEANU MIREL
CATEGORIA D SERIA RO-B-F NR. 1960
S.C. TOP GEOCAD S.R.L.
CLASA I SERIA RO-B-J NR. 1737
Data: SEPTEMBRIE 2024

DISPUNEREA PLANSELOR

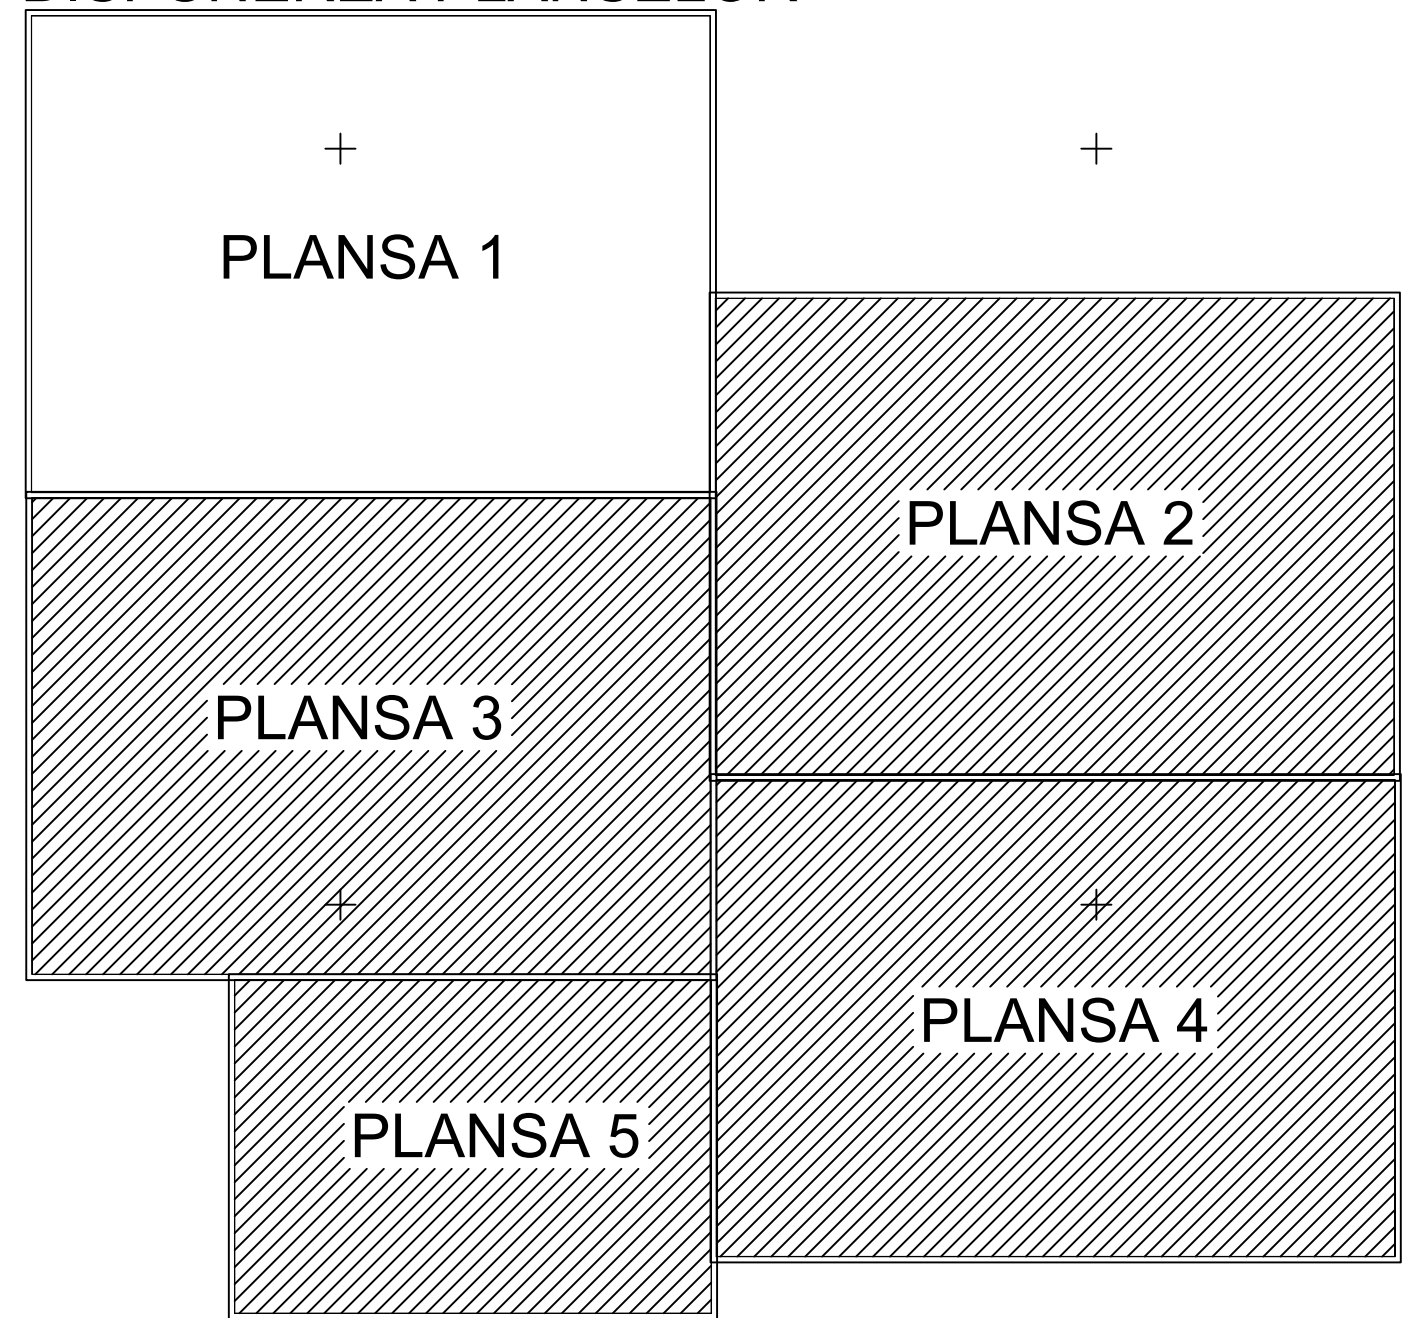

SCHEMA SECTOARE CADASTRALE UAT INDEPENDENTA

