


Se racordeaza cu plansa 1

PLAN CADASTRAL
UAT: Lipnita, judetul: CONSTANTA, Sect. cad. 70, plansa 2
Scara 1:2000
Sistem de proiectie: stereografic 1970
Spre Publicare

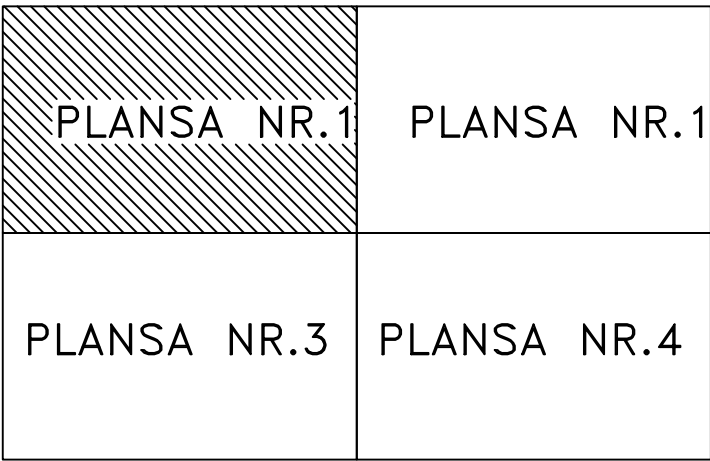


Schita cu dispunerea planselor



LEGENDA	
Numar sector	15
Cod constructie	C1
Limita sector	15
Limita imobil	
Hidrografie	
Limita UAT	
Limita intravilan	
Limita carti	101
Numar carti	378
Numar postal	
Limita constructie	
Denumire UAT	Lipnita
Denumire intravilan	intravilan
Toponime	toponime

Elevatant: TUDORA ADRIANA
Data: 22.04.2025

Schita cu dispunerea sectoarelor cadastrale

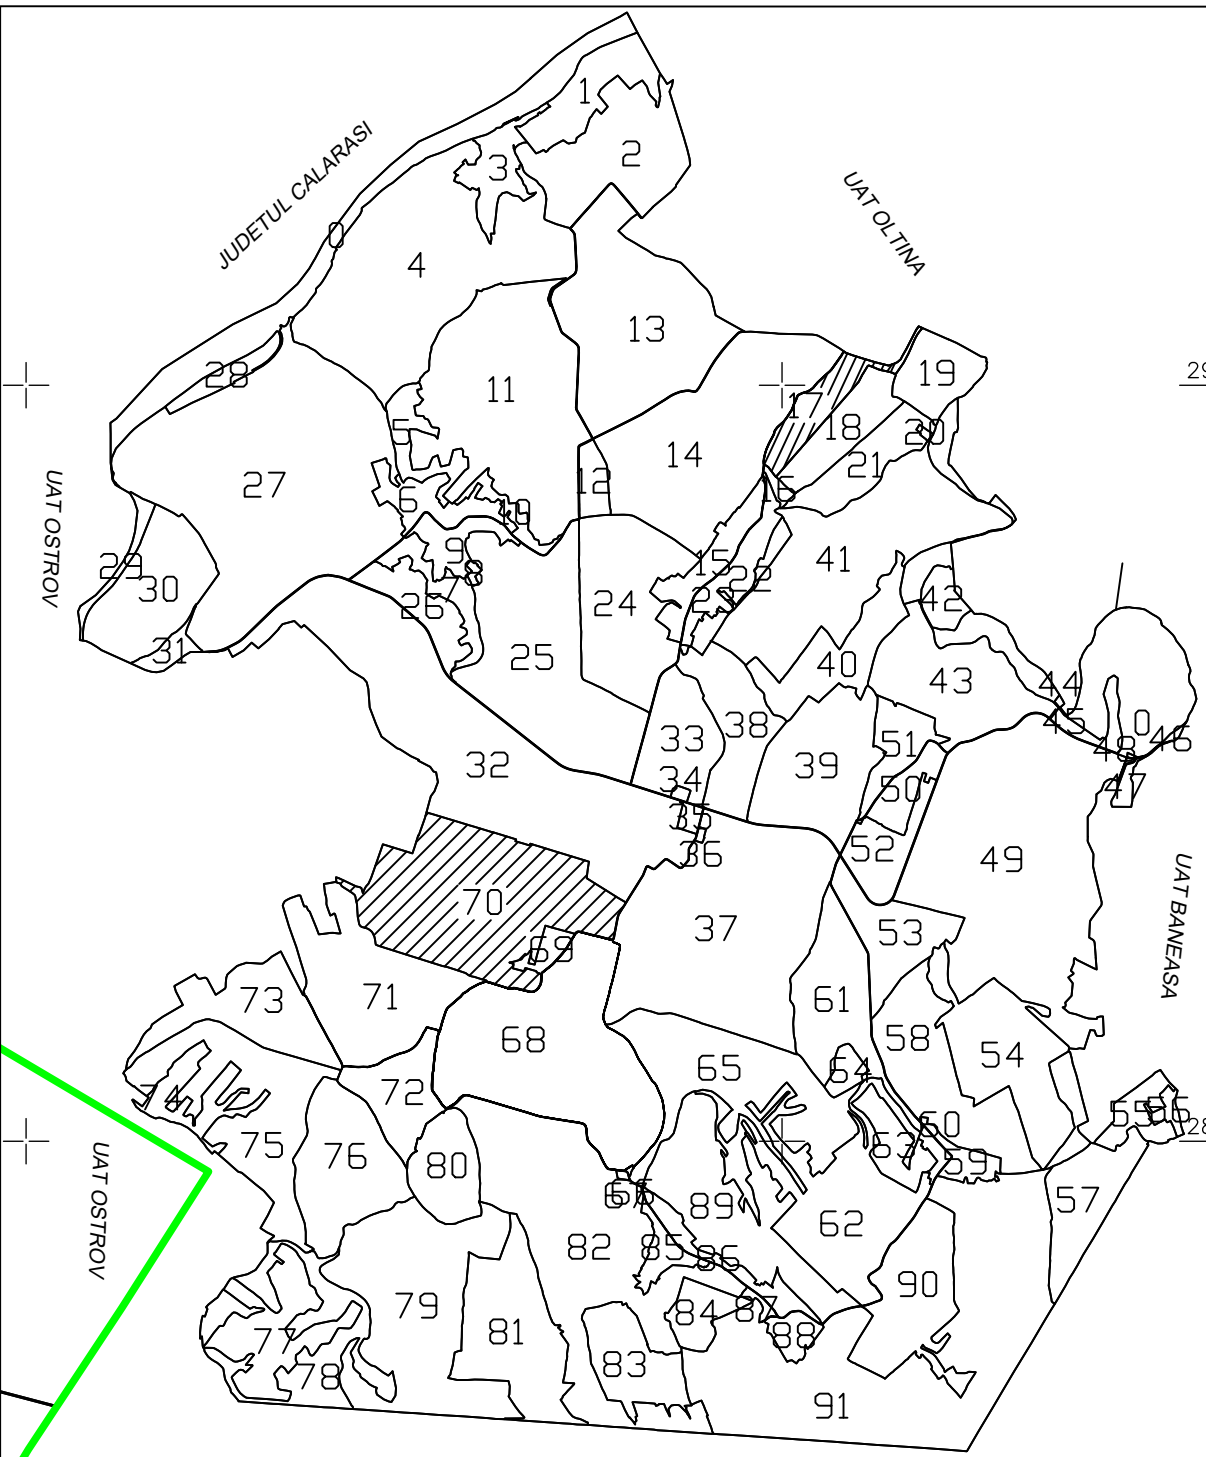

Se racordeaza cu plansa 4