



Se racordeaza cu plansa 1

PLAN CADASTRAL  
UAT: Lipnita, judetul: CONSTANTA, Sect. cad. 70, plansa 3  
Scara 1:2000  
Sistem de proiectie: stereografic 1970  
Spre Publicare

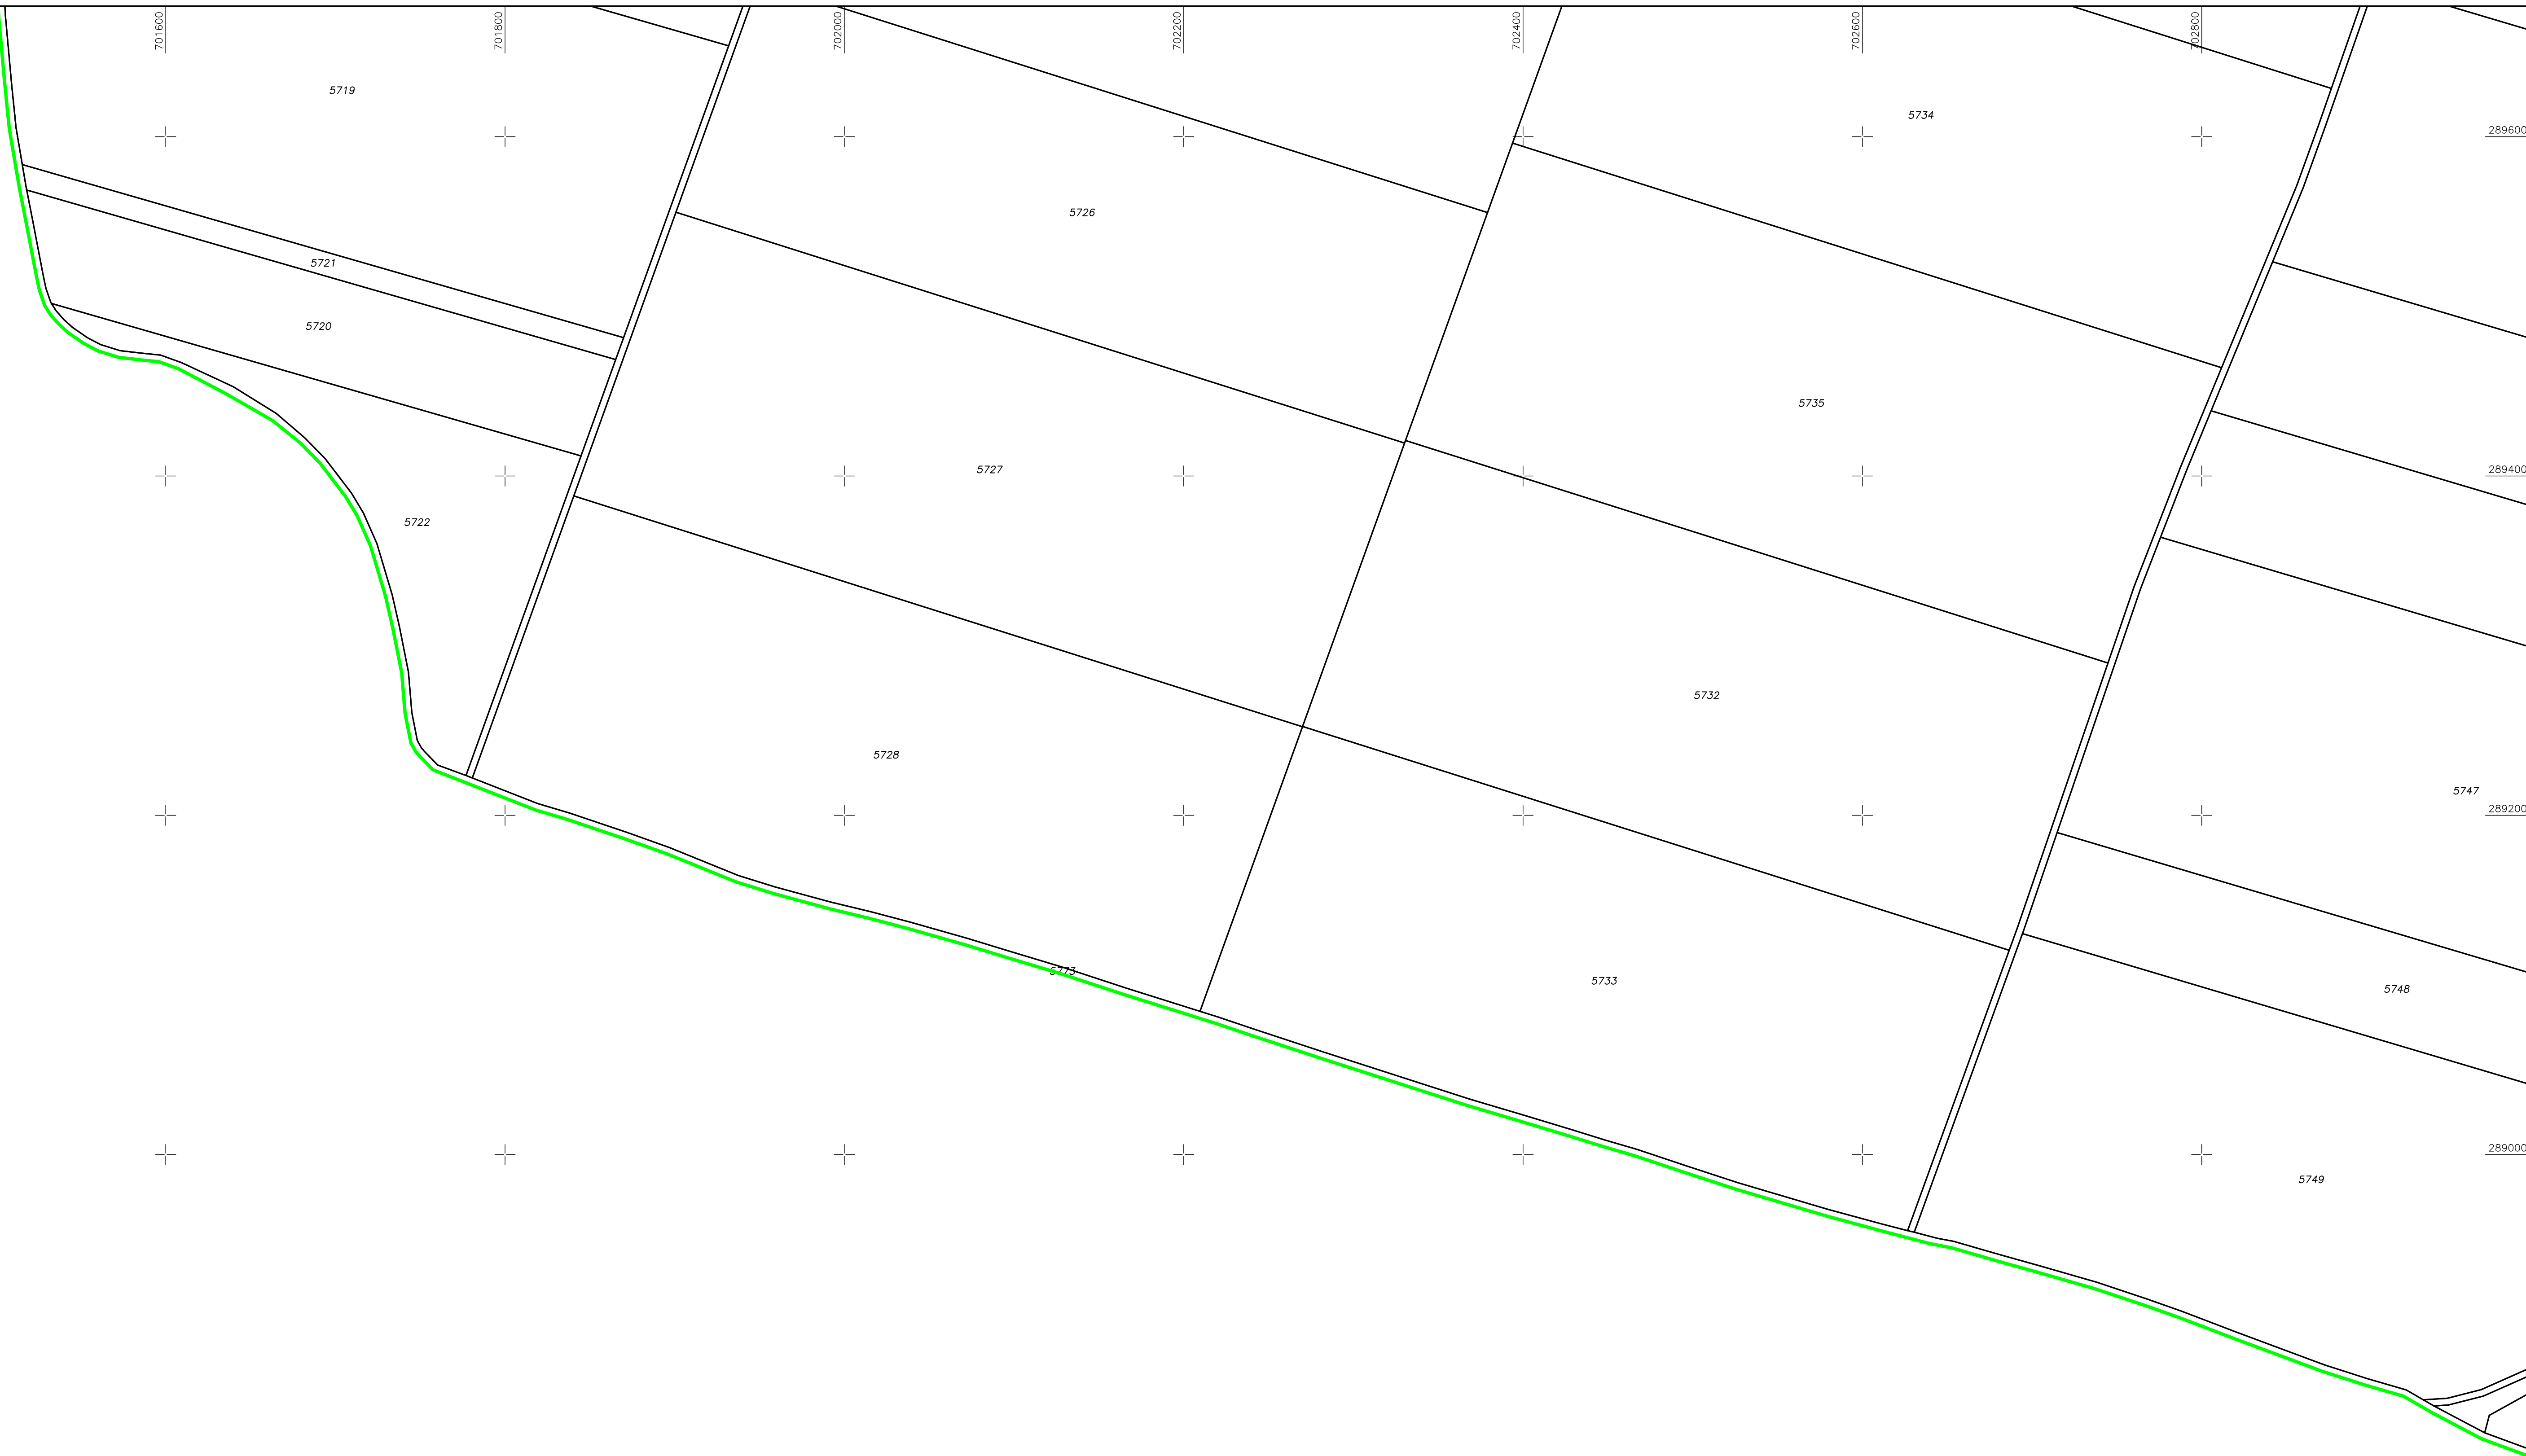


Schita cu dispunerea sectoarelor cadastrale

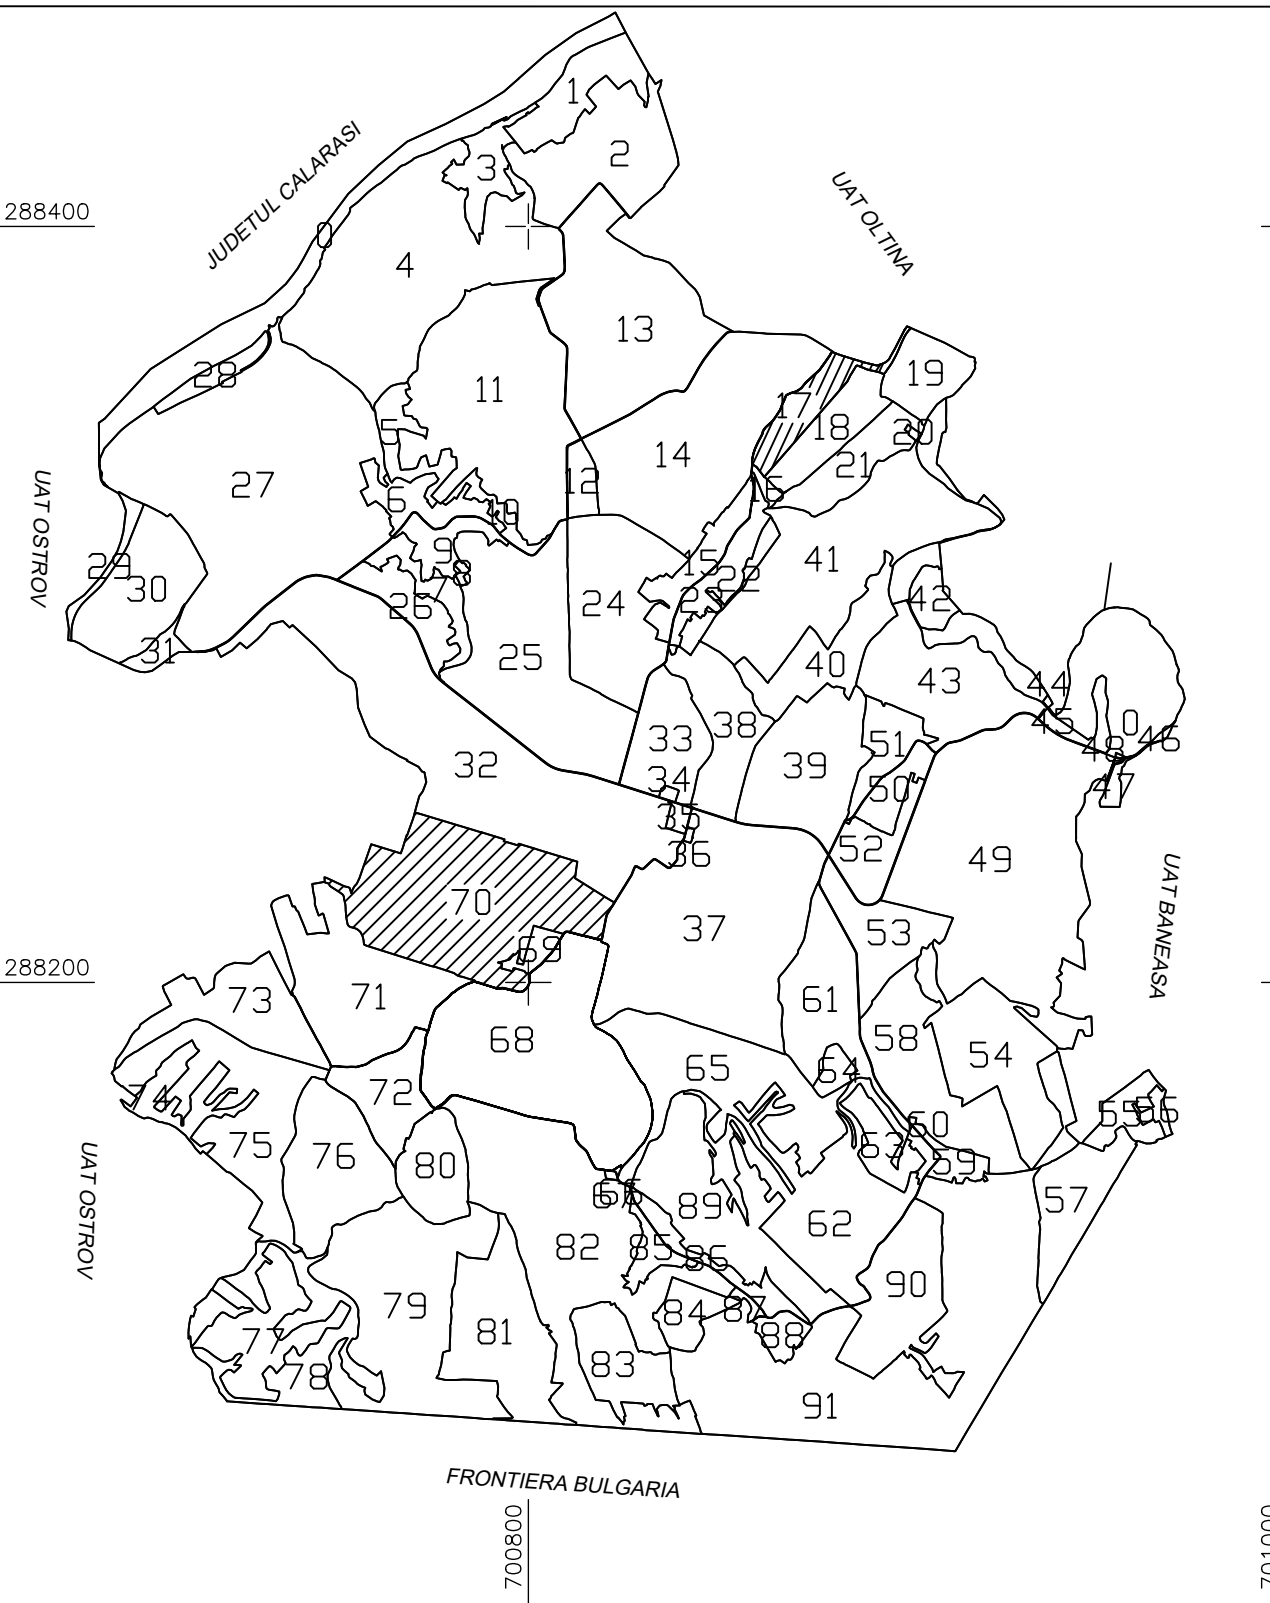

| LEGENDA             |            |
|---------------------|------------|
| Numele Sector       | +          |
| Cod constructie     | C1         |
| ID imobil           | 15         |
| Limita sector       | —          |
| Limita imobil       | —          |
| Hidrografie         | —          |
| Limita UAT          | —          |
| Limita intravilan   | —          |
| Limita tarla        | —          |
| Numar tarla         | 101        |
| Numar postal        | 375        |
| Limita constructie  | —          |
| Denumire UAT        | Lipnita    |
| Denumire intravilan | intravilan |
| Toponime            | toponime   |

Schita cu dispunerea planselor

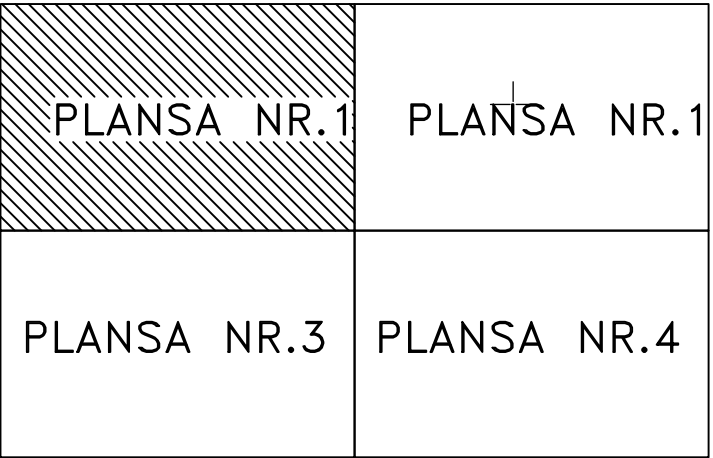

Executant: TUDORA ADRIANA  
Data: 22.04.2025

Se racordeaza cu plansa 4