
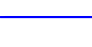



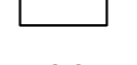




PLAN CADASTRAL
UAT Nicolae Balcescu, Judetul Constanta, Sector Cadastral 12, Plansa 1
Scara 1:2000, Sistem proiectie STEREO 70

Spre publicare

LEGENDA	
	Limita teritoriu administrativ
	Limita intravilan
	Limita sector cadastral
	146 Numar tarla
	12 Numar sector
	Imobil
500	ID imobil

EXECUTANT:
NAIDIN FLOREA
CATEGORIA D SERIA RO-B-F NR. 1959
S.C. TOP GEOCAD S.R.L.
CLASA I SERIA RO-B-J NR. 1737
Data: FEBRUARIE 2024

SCHEMA SECTOARE CADASTRALE UAT NICOLAE BALCESCU

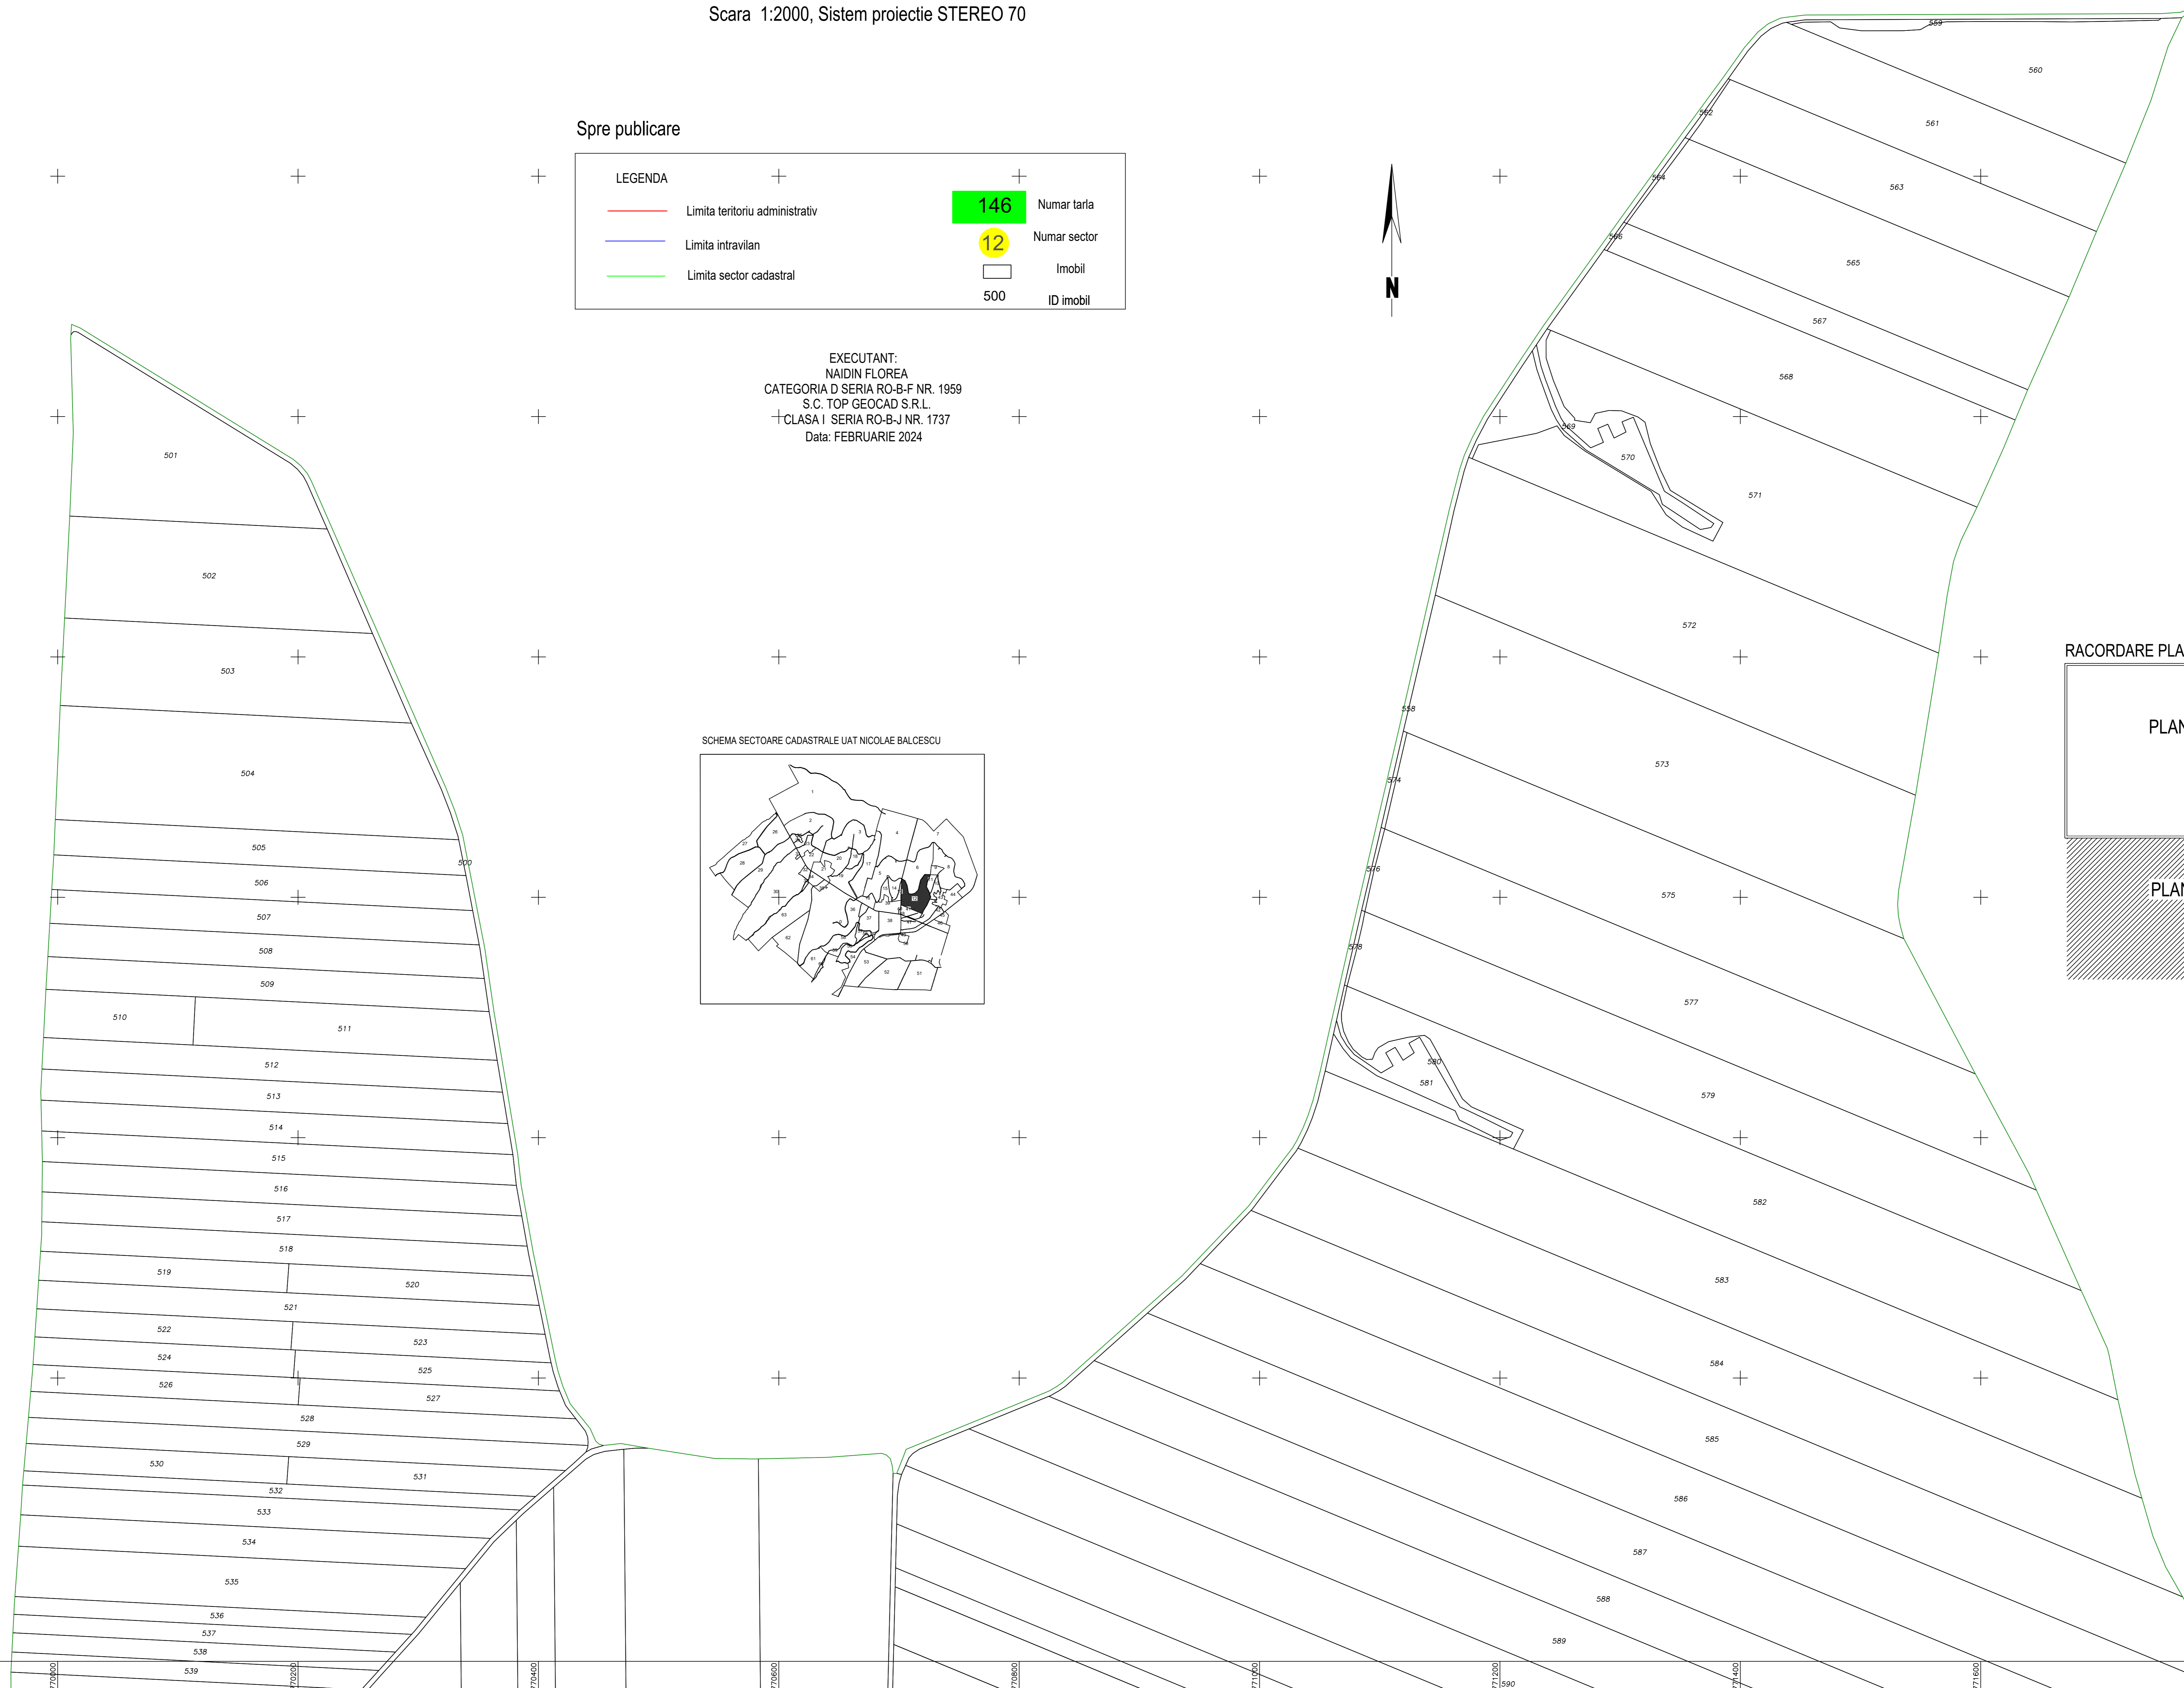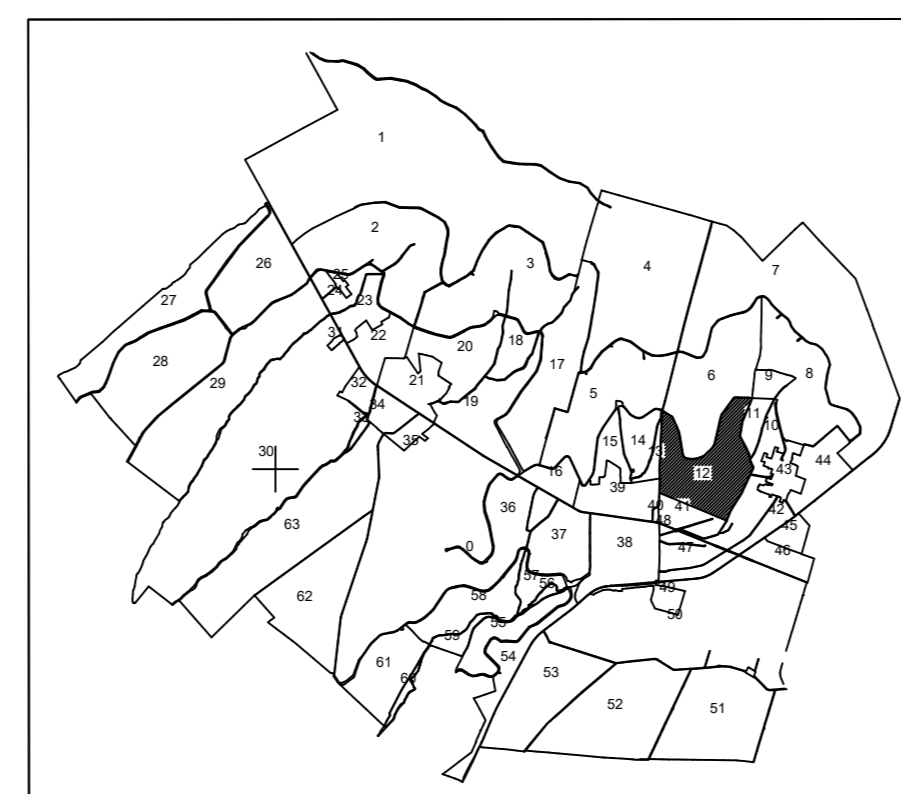

RACORDARE PLANSE

