





Beneficiar PRIMARIA SANZIENI

Scara 1:2000

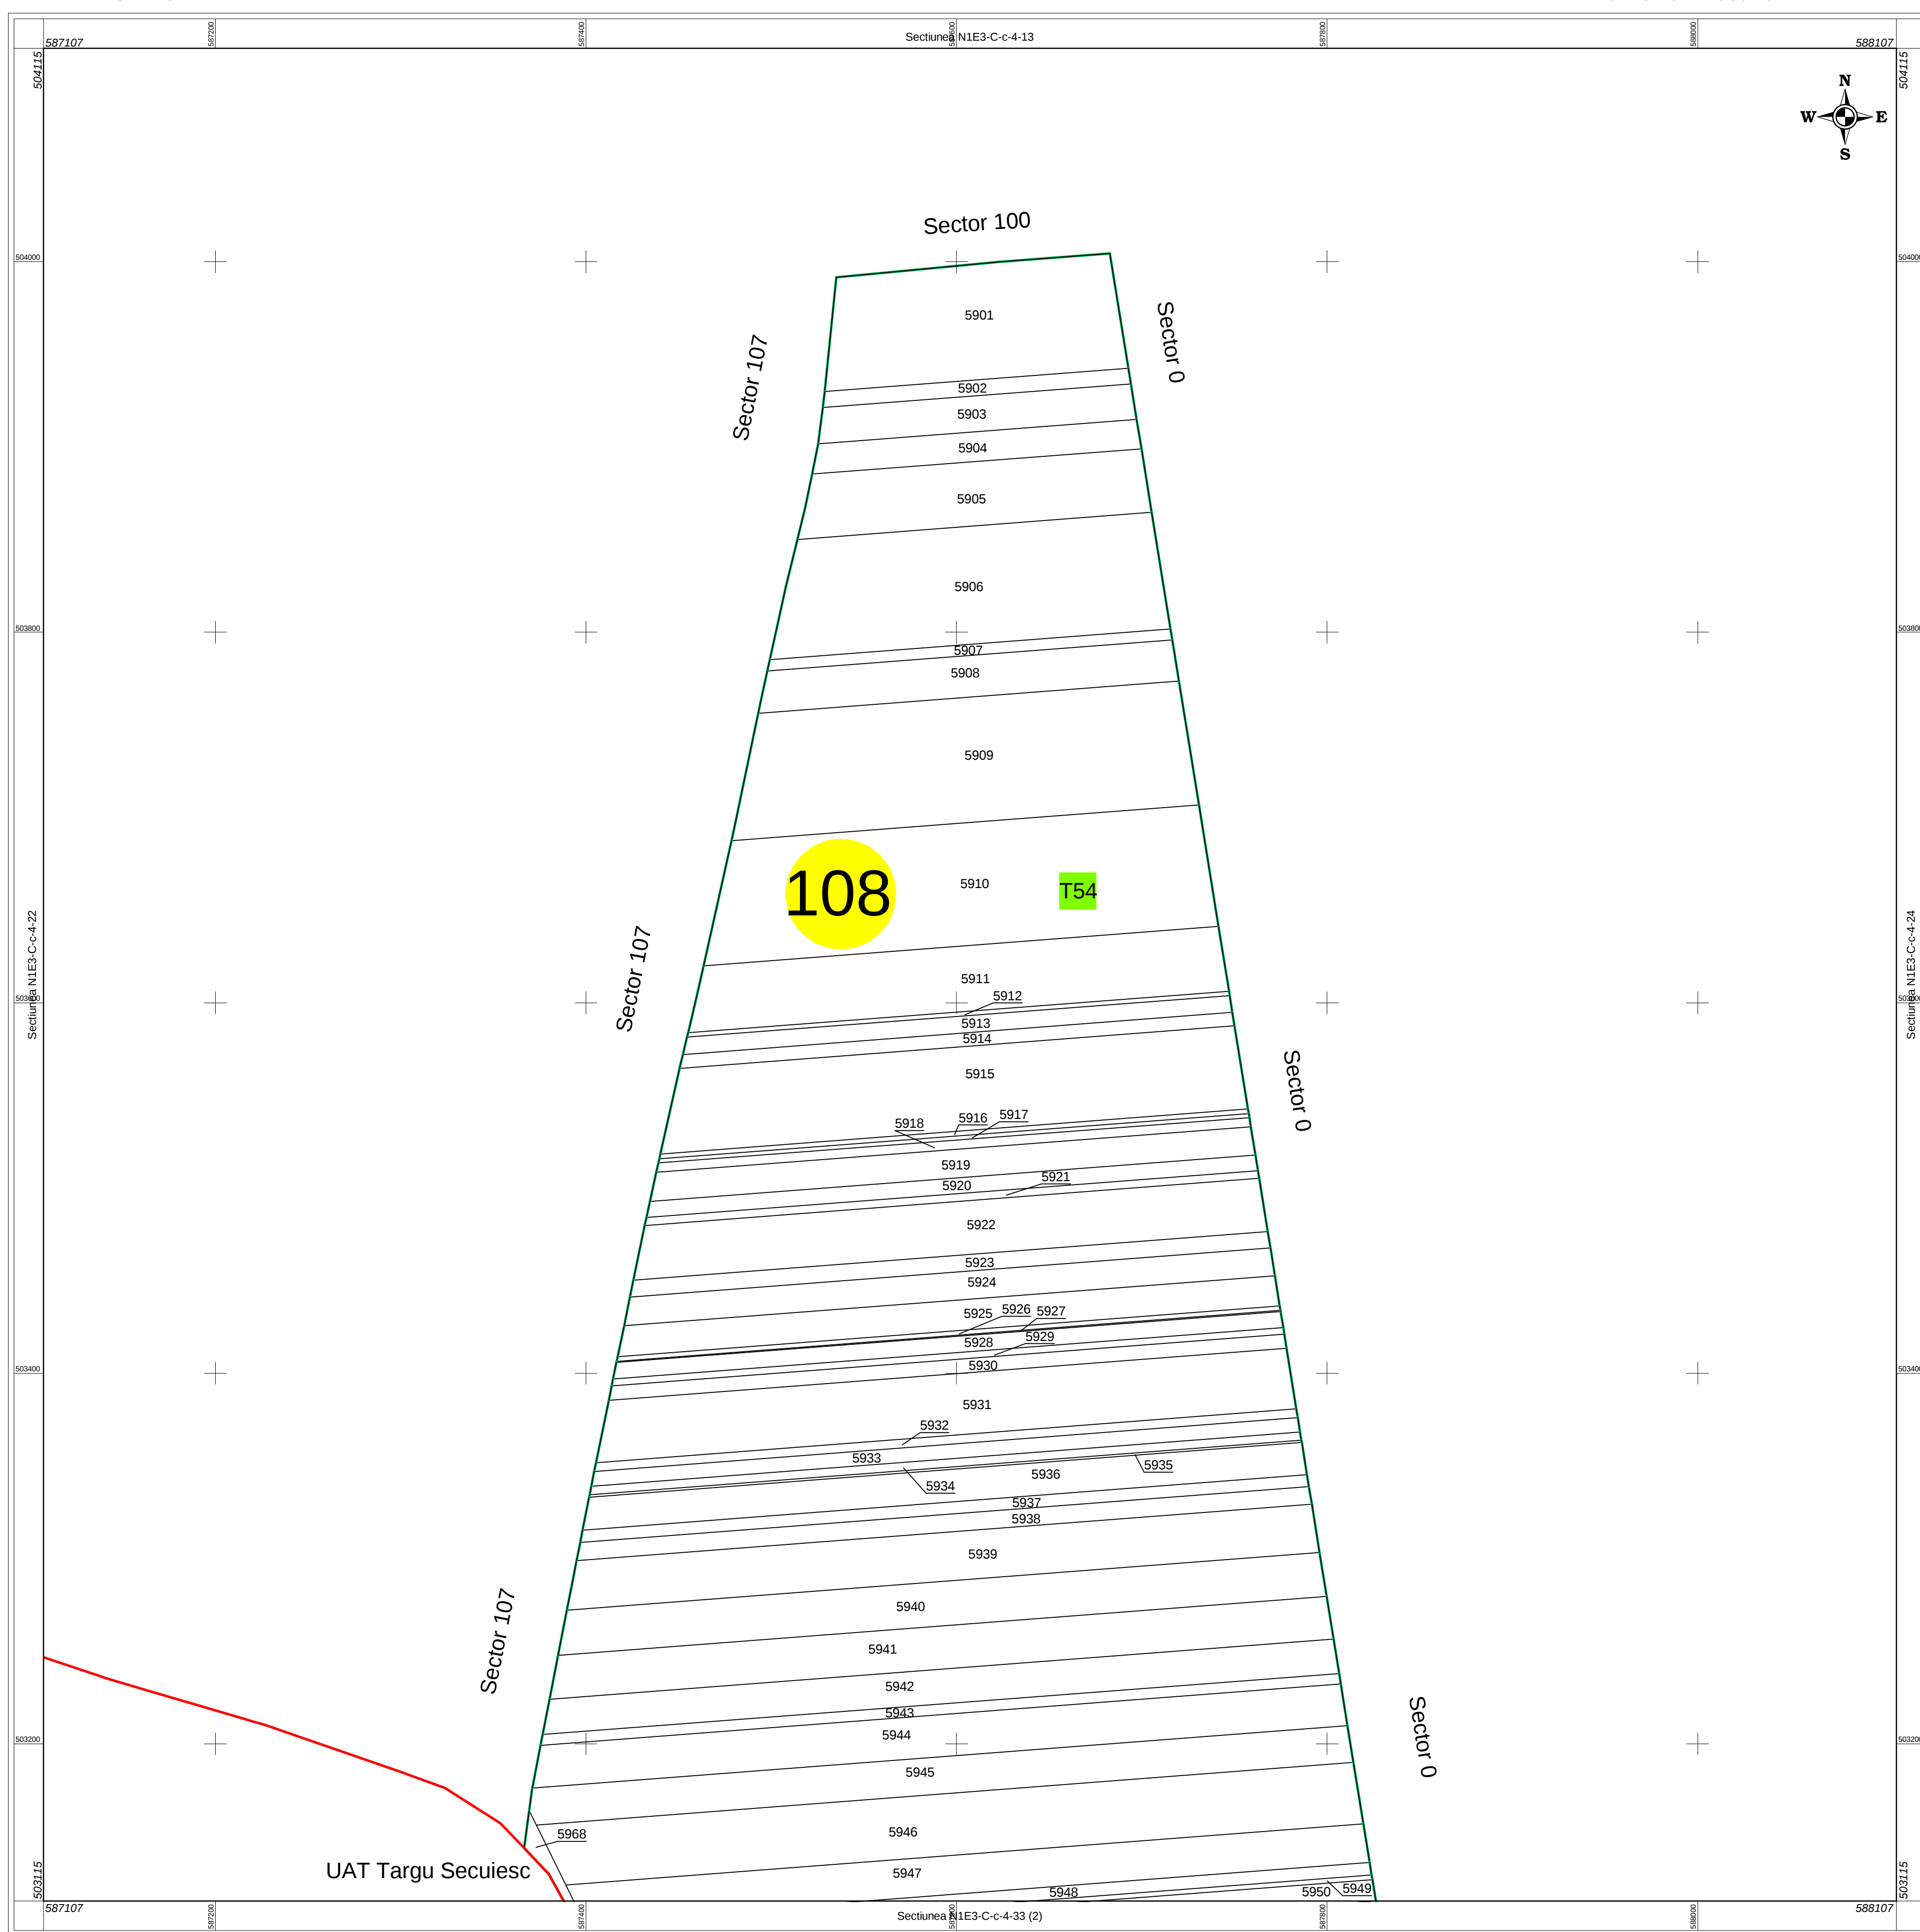

Sistem de proiectie: Stereografic 1970  
Anul aerofotografierii:  
Anul executării măsurătorilor de teren: 2022/2023  
Executat de: S.C. TOPO SERVICE S.A.

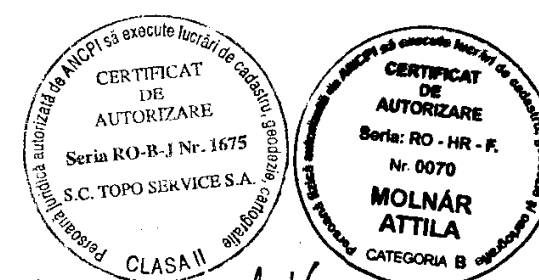

## LEGENDA

|                                                                                     |                         |                                                                                     |                            |
|-------------------------------------------------------------------------------------|-------------------------|-------------------------------------------------------------------------------------|----------------------------|
|  | Limita UAT              |  | Numar tarla                |
|  | Limita sector cadastral |  | Imobil                     |
|  | Limita intravilan       | 32                                                                                  | Identificator imobil       |
|                                                                                     |                         |  | Constructie                |
|  | Numar sector            | 1                                                                                   | Identifiicator constructie |

