


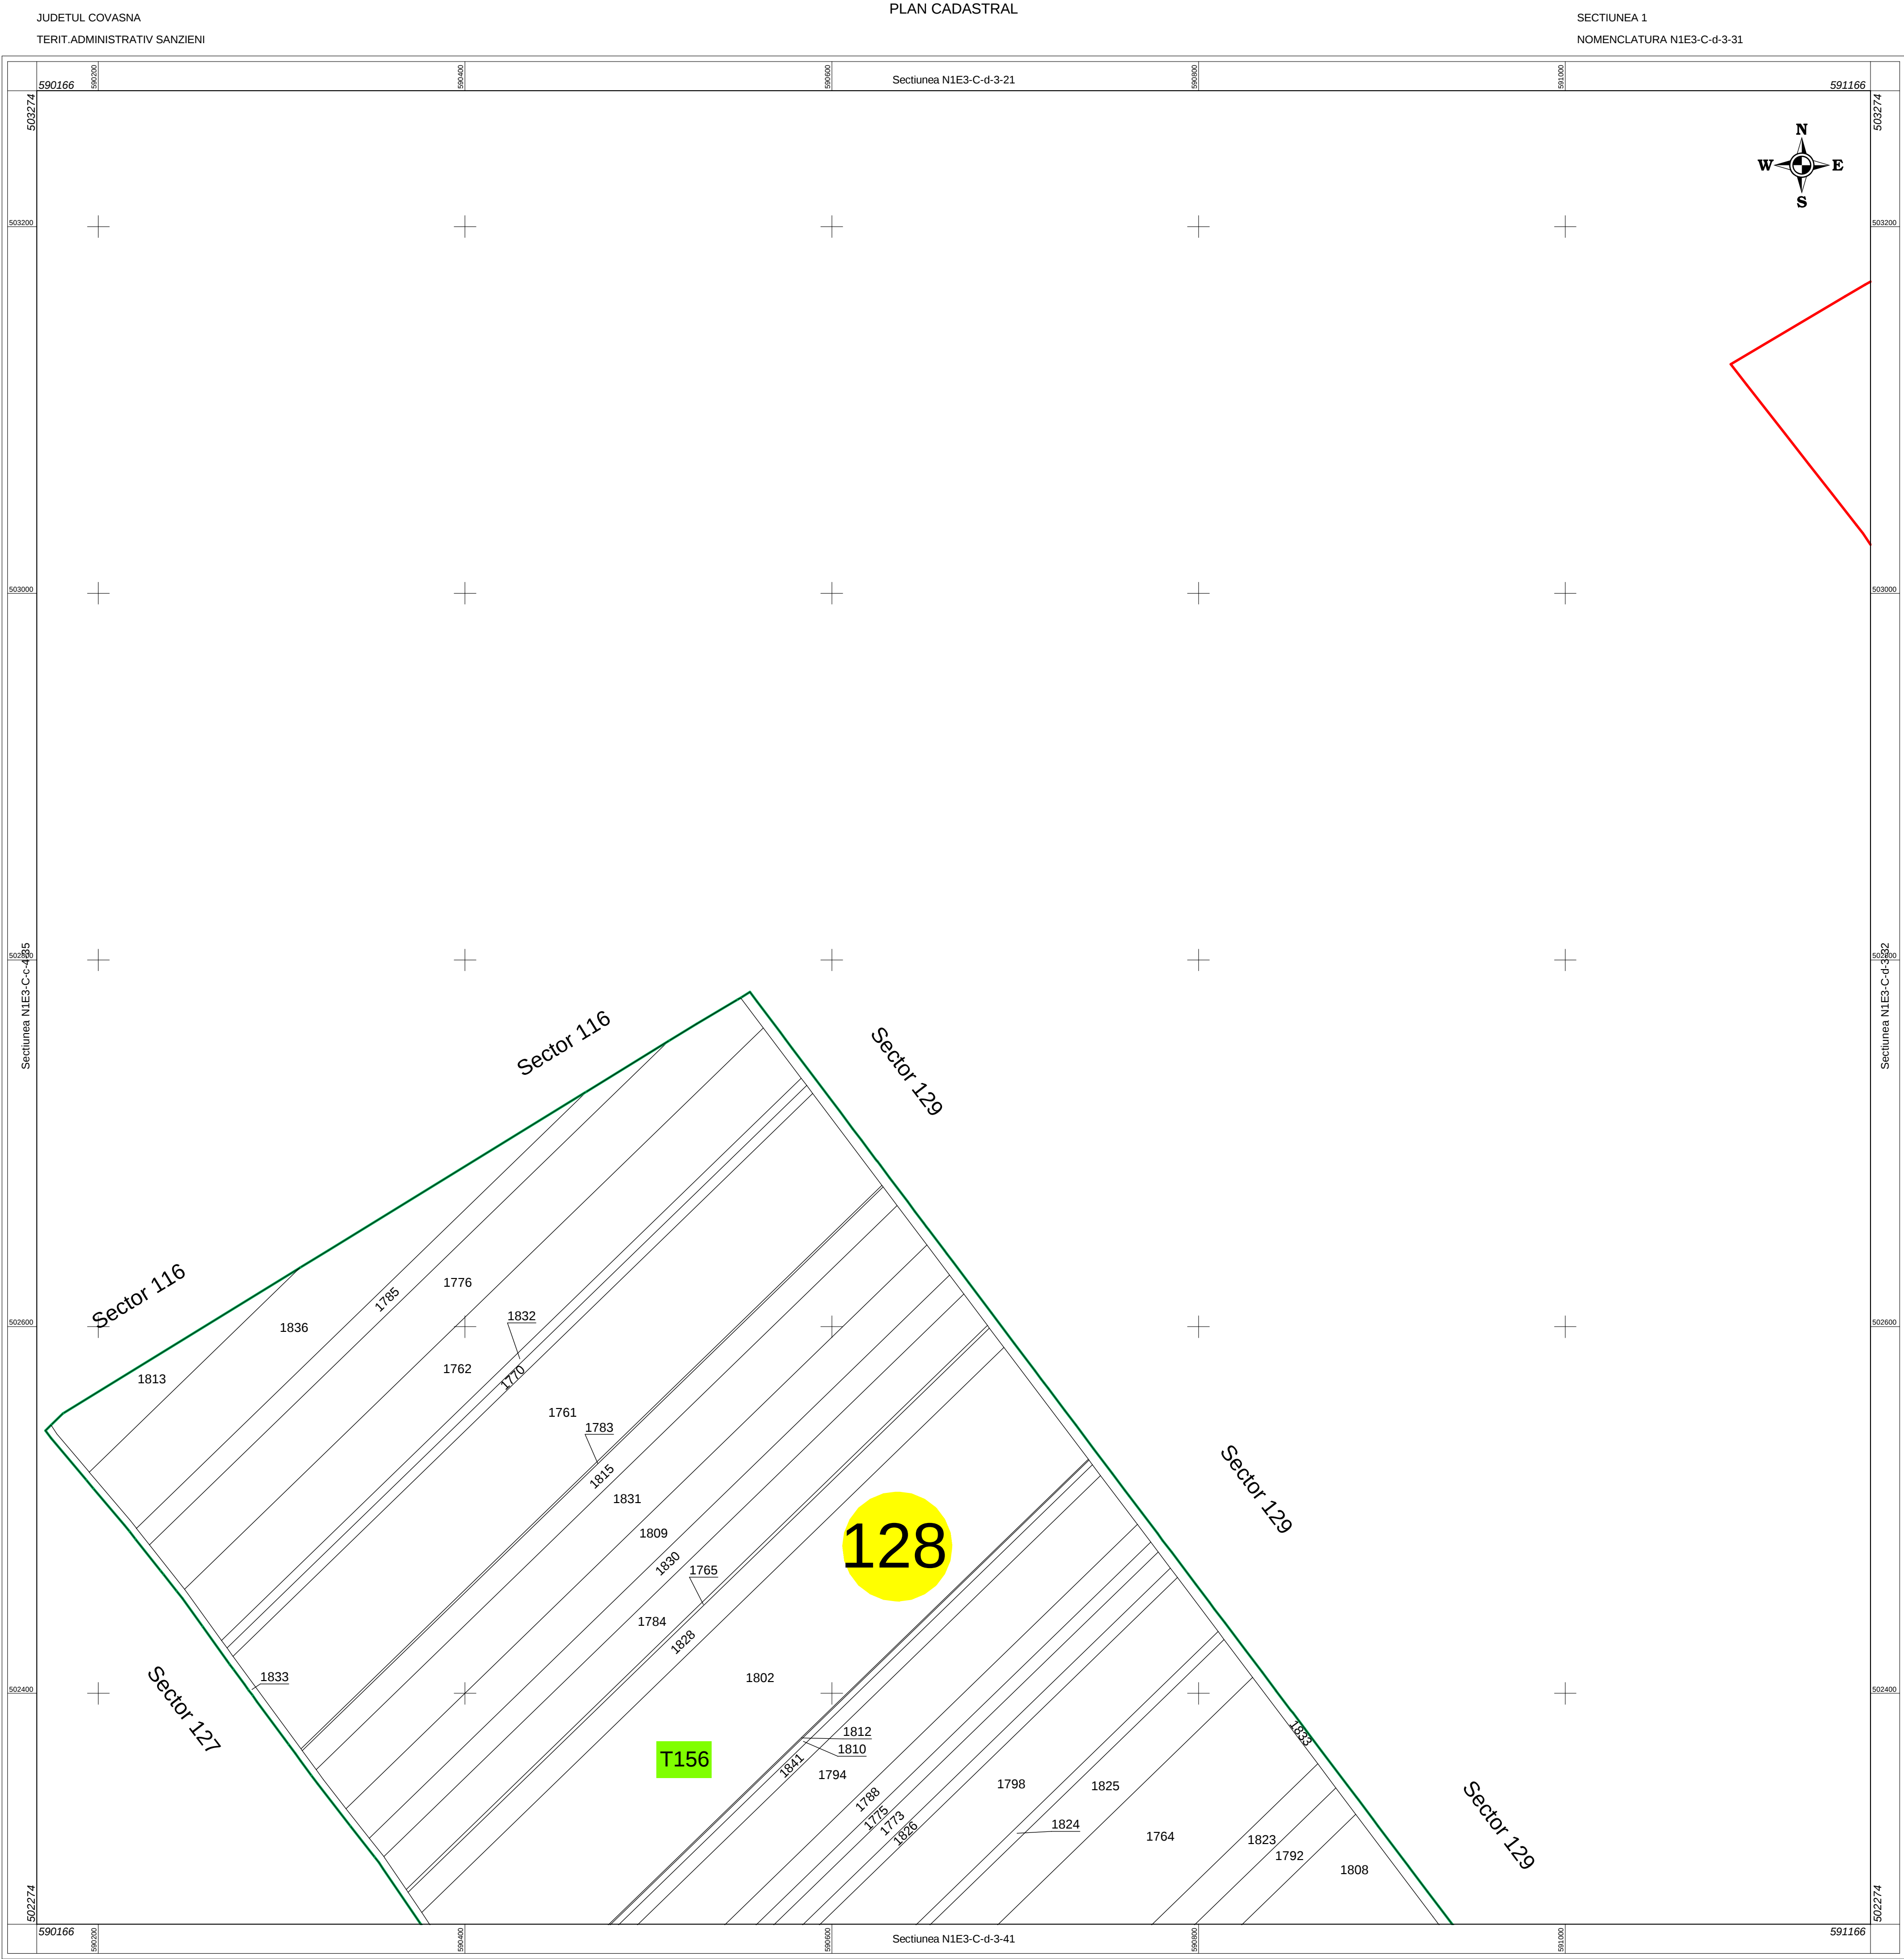

Sector 116

Sector 116

Sector 127

Sector 129

Sector 129

Sector 129

18131836176517761832177017611783181518311809183017651784182818021812181017941788177517961798182518241764182317921808

18131836176517761832177017611783181518311809183017651784182818021812181017941788177517961798182518241764182317921808

18131836176517761832177017611783181518311809183017651784182818021812181017941788177517961798182518241764182317921808

18131836176517761832177017611783181518311809183017651784182818021812181017941788177517961798182518241764182317921808

128

T156

590166590300590500590600591166

590166590300590500590600591166

Beneficiar PRIMARIA SANZIENI

Scara 1:2000

Sistem de proiectie: Stereografic 1970
Anul aerofotografierii:
Anul executarii masuratorilor de teren: 2022/2023
Executat de: S.C. TOPO SERVICE S.A.

010200

0200

0300

0400

0500

0600

0700

0800

0900

1000

1100

1200

1300

1400

1500

1 cm pe plan=100 m in pe teren

CERTIFICAT DE AUTORIZARE

Seria RO-B-I Nr. 1675

S.C. TOPO SERVICE S.A.

CLASA II

CERTIFICAT DE AUTORIZARE

Seria RO-B-I Nr. 1675

S.C. TOPO SERVICE S.A.

CLASA II

1

2

3

LEGENDA			
	Limita UAT	T18	Numar tarla
	Limita sector cadastral		Imobil
	Limita intravilan	32	Identificator imobil
54	Numar sector		Construcie
		1	Identificator constructie