




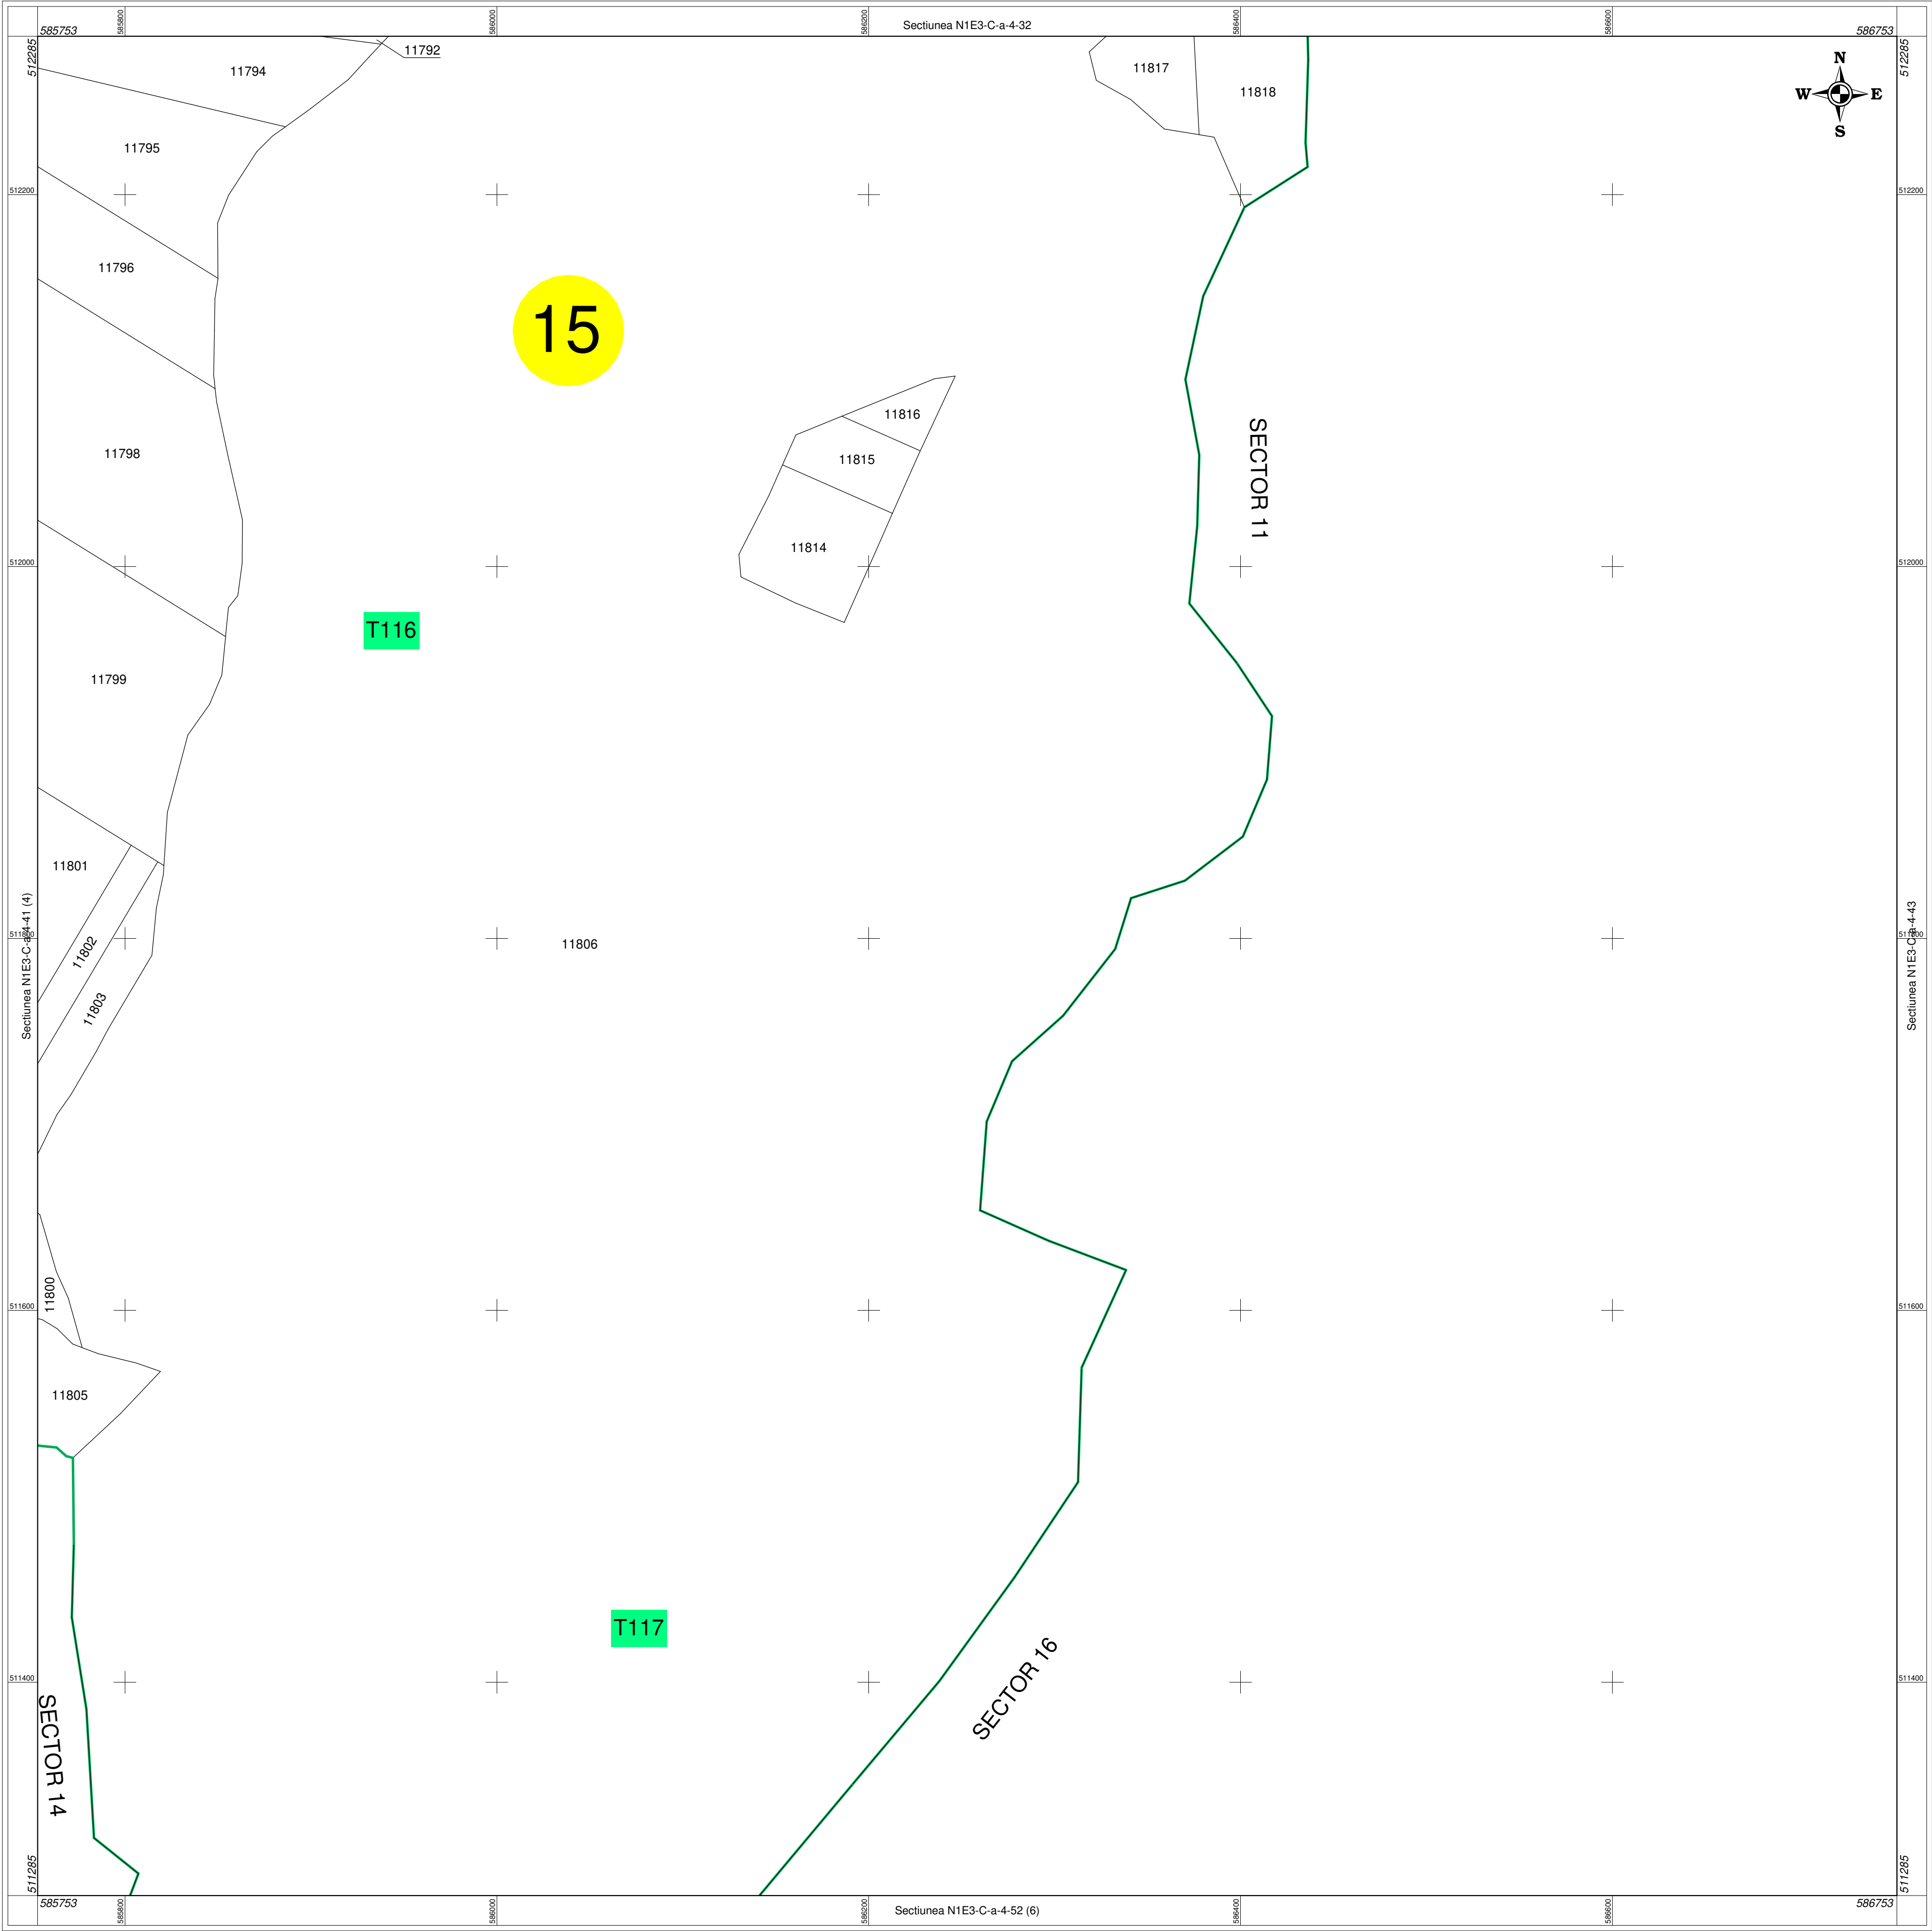


Beneficiar PRIMARIA SANZIENI

Scara 1:2000

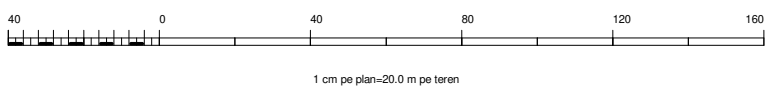

Sistem de proiectie: Stereografic 1970  
Anul aerofotografierii:  
Anul executarii masuratorilor de teren: 2022/2023  
Executat de: S.C.TOPO SERVICE S.A.

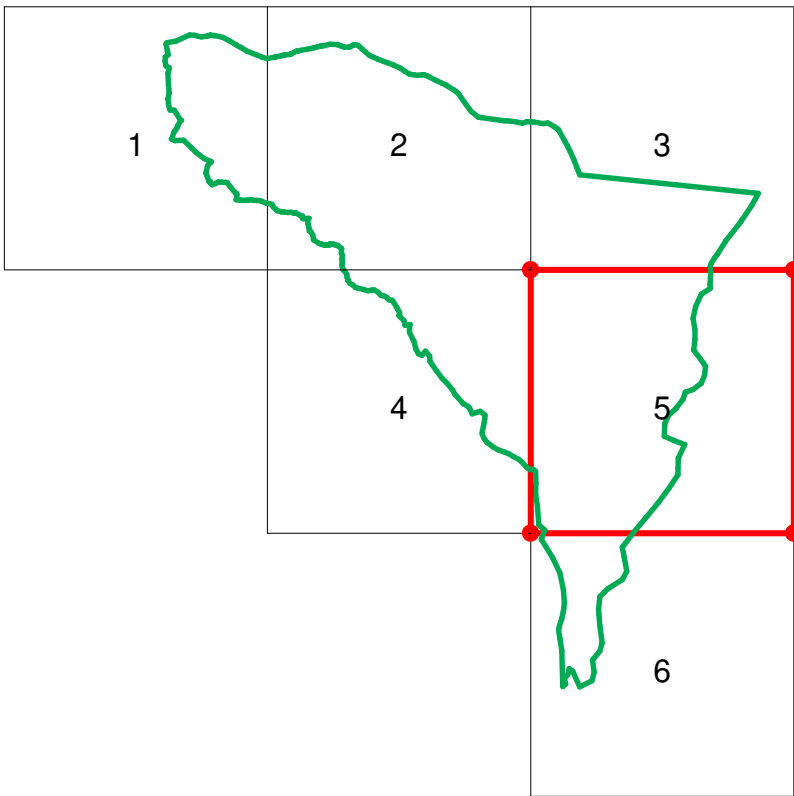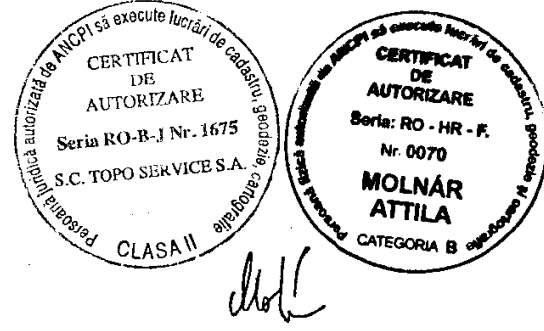

| LEGENDA   |                           |
|---|---------------------------|
| <span style="color: red;">—</span>                                                                                                | Limita UAT                |
| <span style="color: green;">—</span>                                                                                              | Limita sector cadastral   |
| <span style="color: blue;">—</span>                                                                                               | Limita intravilan         |
| <span style="background-color: yellow; border: 1px solid black; border-radius: 50%; padding: 2px;">54</span>                      | Numar sector              |
| <span style="background-color: green; border: 1px solid black; padding: 2px;">T116</span>                                         | Numar tarla               |
| <span style="border: 1px solid black; display: inline-block; width: 10px; height: 10px;"></span>                                  | Imobil                    |
| <span style="border: 1px solid black; display: inline-block; width: 10px; height: 10px; position: relative; top: -5px;">32</span> | Identificator imobil      |
| <span style="border: 1px solid black; display: inline-block; width: 10px; height: 10px; position: relative; top: -5px;">1</span>  | Identificator constructie |