





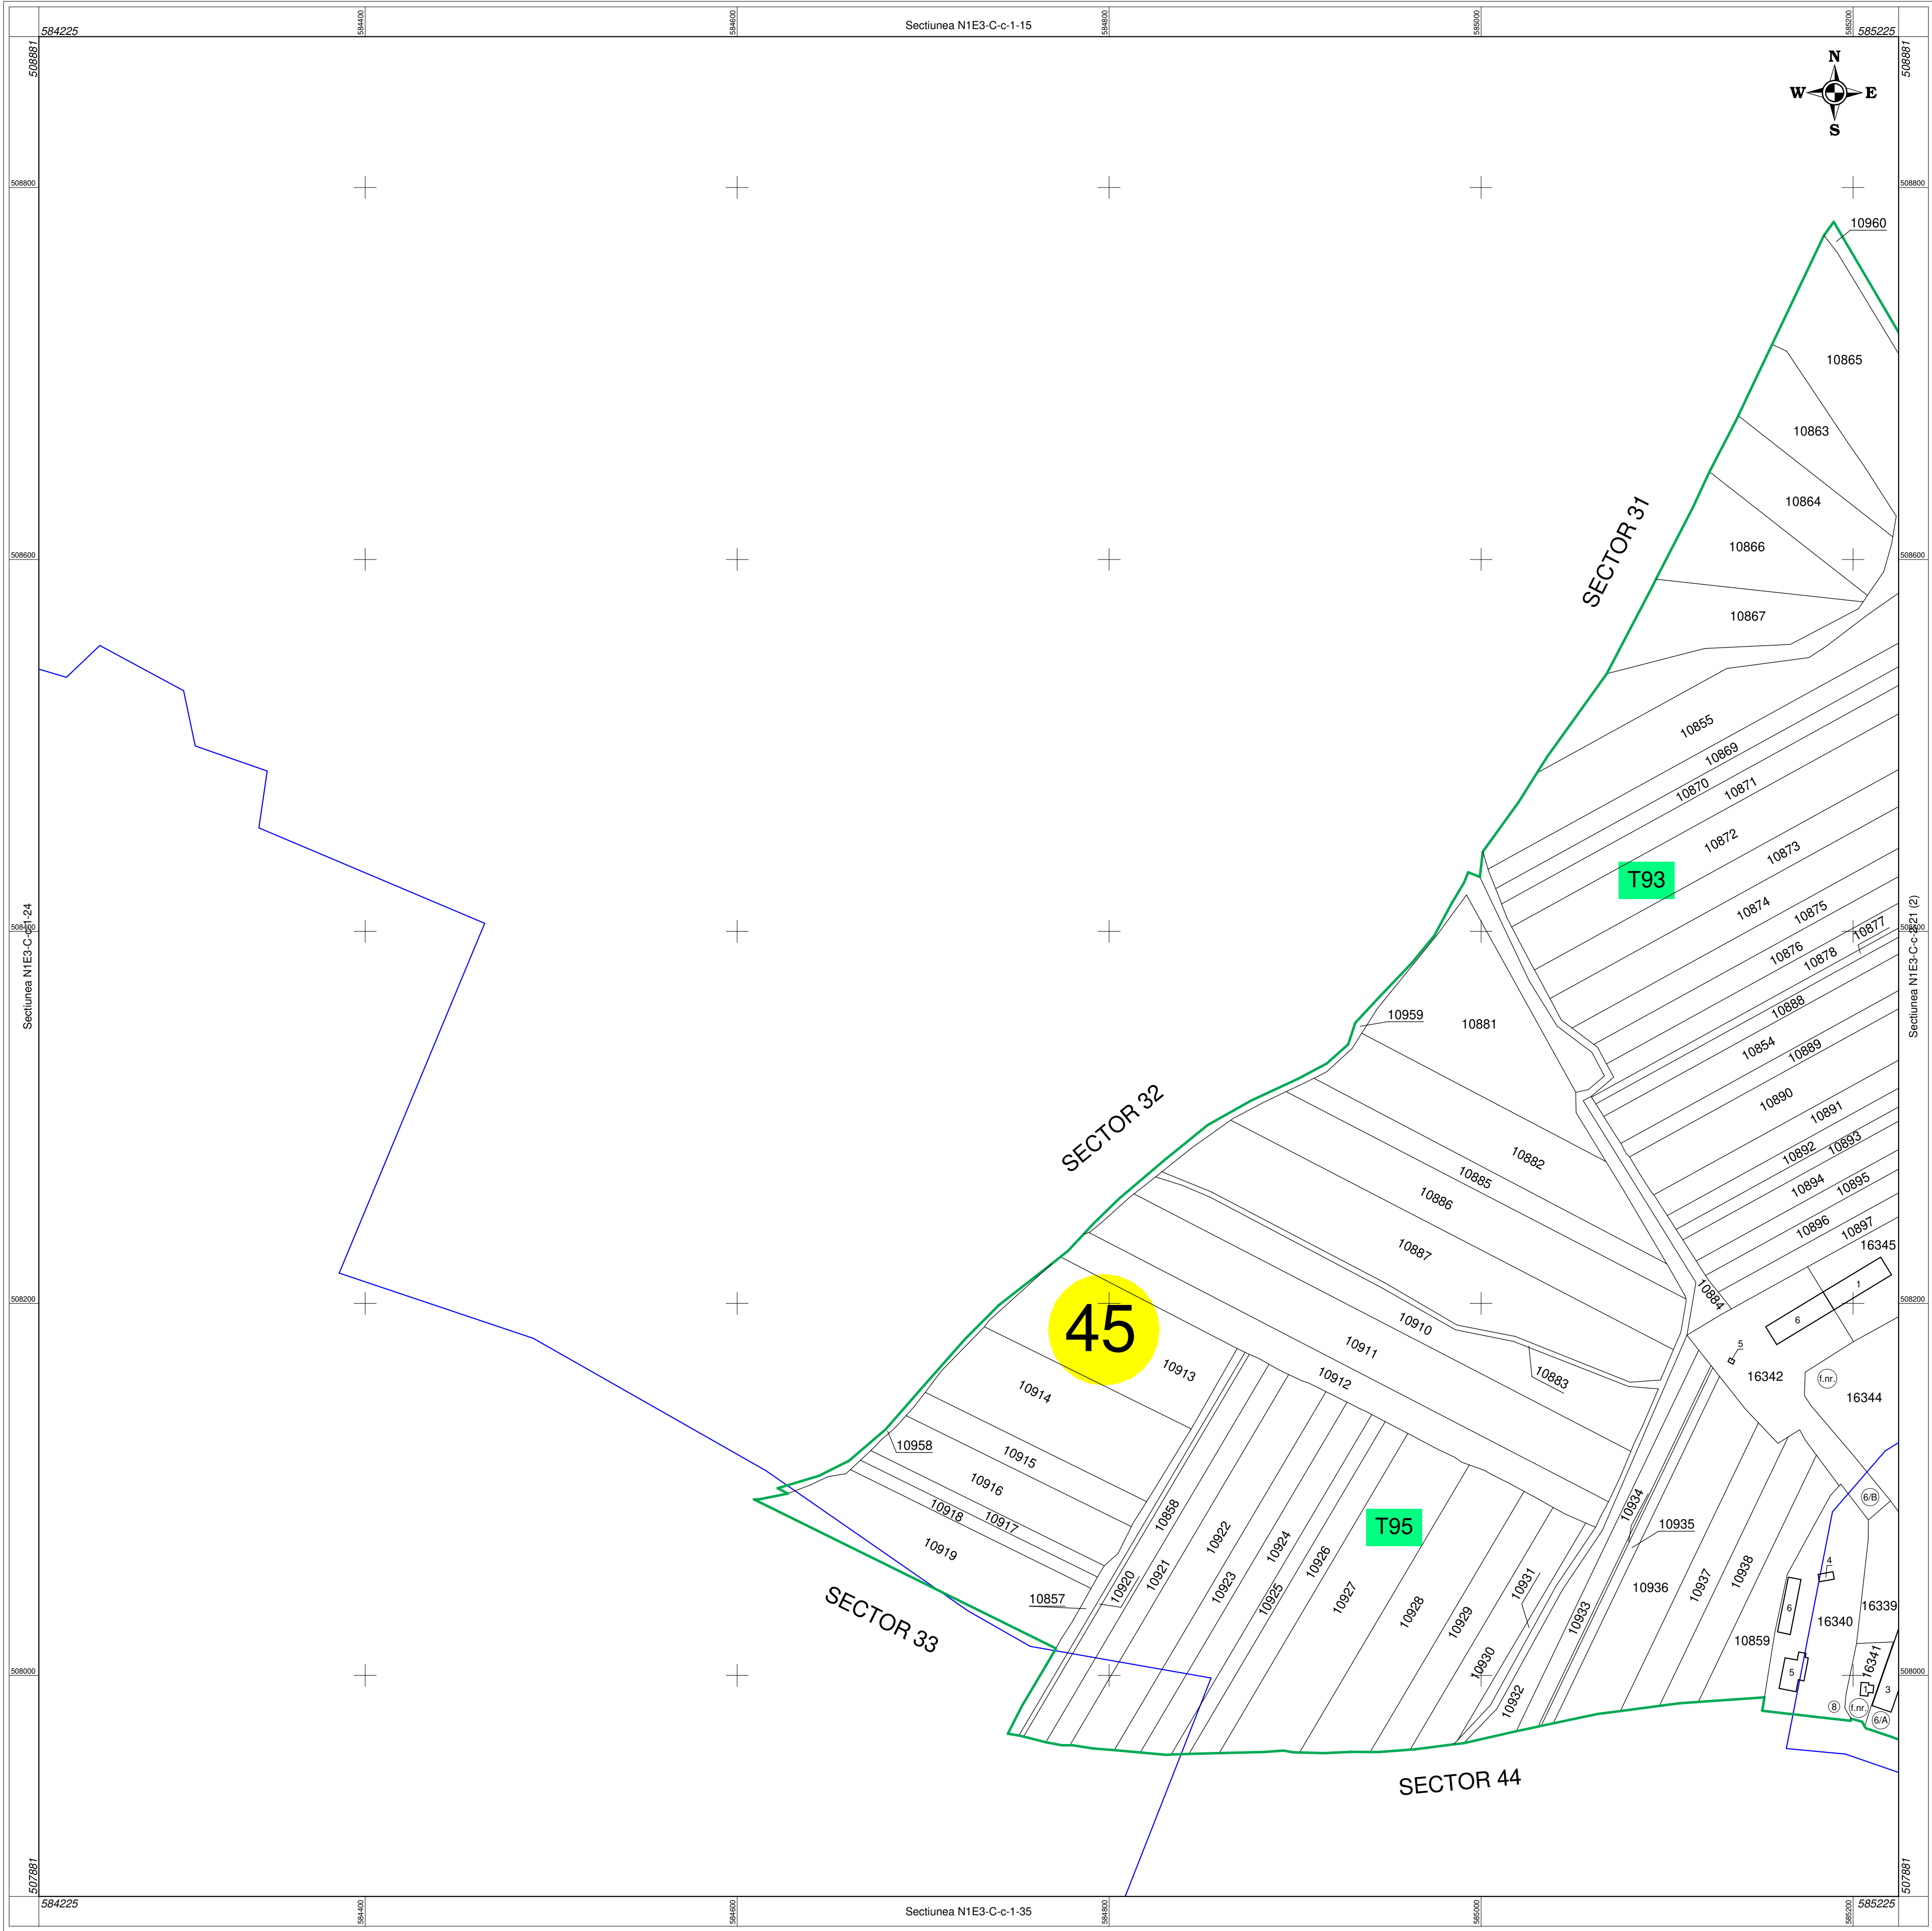


Beneficiar PRIMARIA SANZIENI

Scara 1:2000

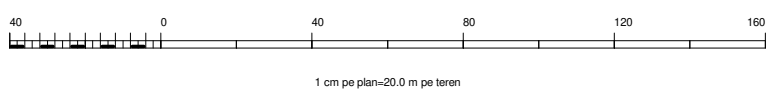

Sistem de proiectie: Stereografic 1970  
Anul aerofotografierii:  
Anul executarii masuratorilor de teren: 2022/2023  
Executat de: S.C.TOPO SERVICE S.A.

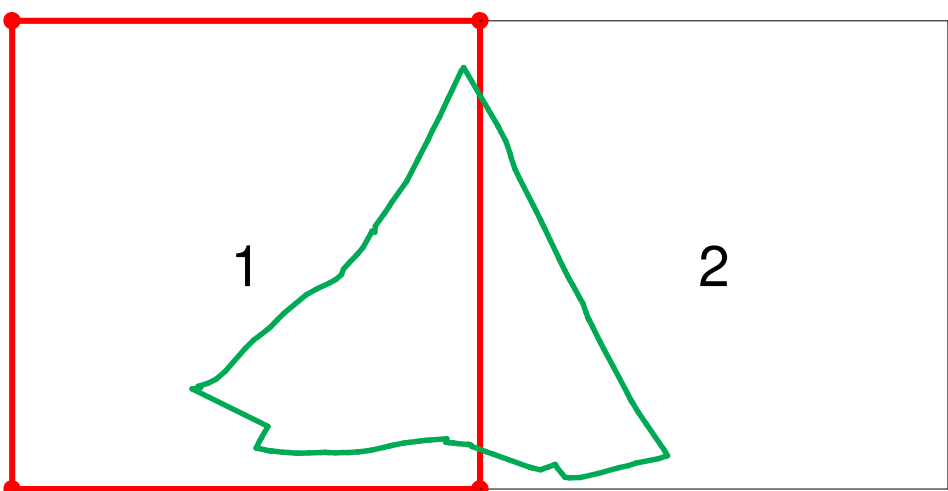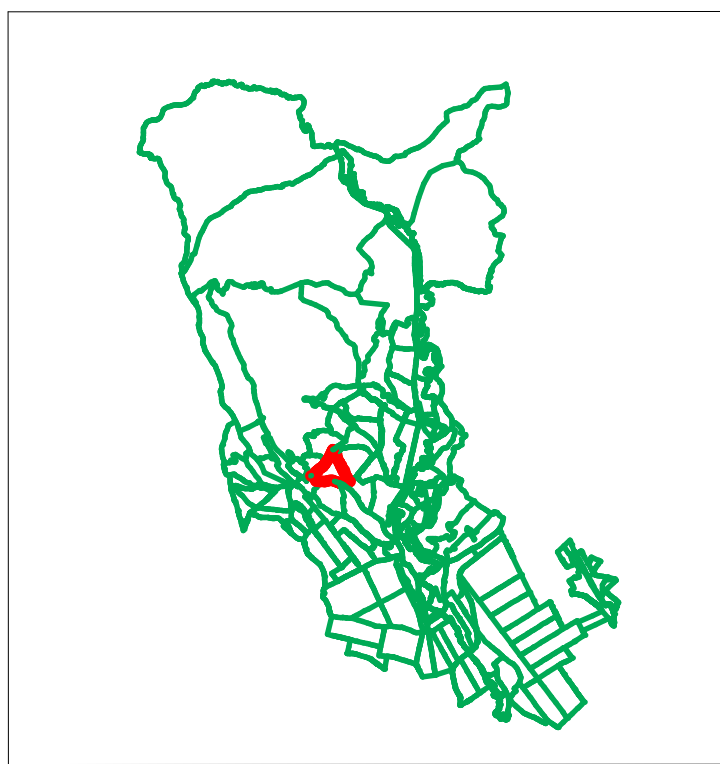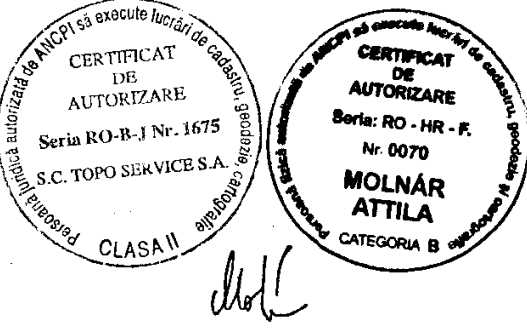

| LEGENDA   |                           |
|---|---------------------------|
| <span style="color: red;">—</span>                                                                            | Limita UAT                |
| <span style="color: green;">—</span>                                                                          | Limita sector cadastral   |
| <span style="color: blue;">—</span>                                                                           | Limita intravilan         |
| <span style="background-color: yellow; border: 1px solid black; border-radius: 50%; padding: 2px;">45</span>  | Numar sector              |
| <span style="background-color: yellow; border: 1px solid black; border-radius: 50%; padding: 2px;">T93</span> | Numar tarla               |
| <span style="border: 1px solid black; border-radius: 50%; padding: 2px;">23</span>                            | Nr.postal                 |
| <span style="border: 1px solid black; width: 10px; height: 10px; display: inline-block;"></span>              | Imobil                    |
| <span style="border: 1px solid black; width: 10px; height: 10px; display: inline-block;"></span>              | Identificator imobil      |
| <span style="border: 1px solid black; width: 10px; height: 10px; display: inline-block;"></span>              | Construcie                |
| <span style="border: 1px solid black; width: 10px; height: 10px; display: inline-block;"></span>              | Identificator constructie |