





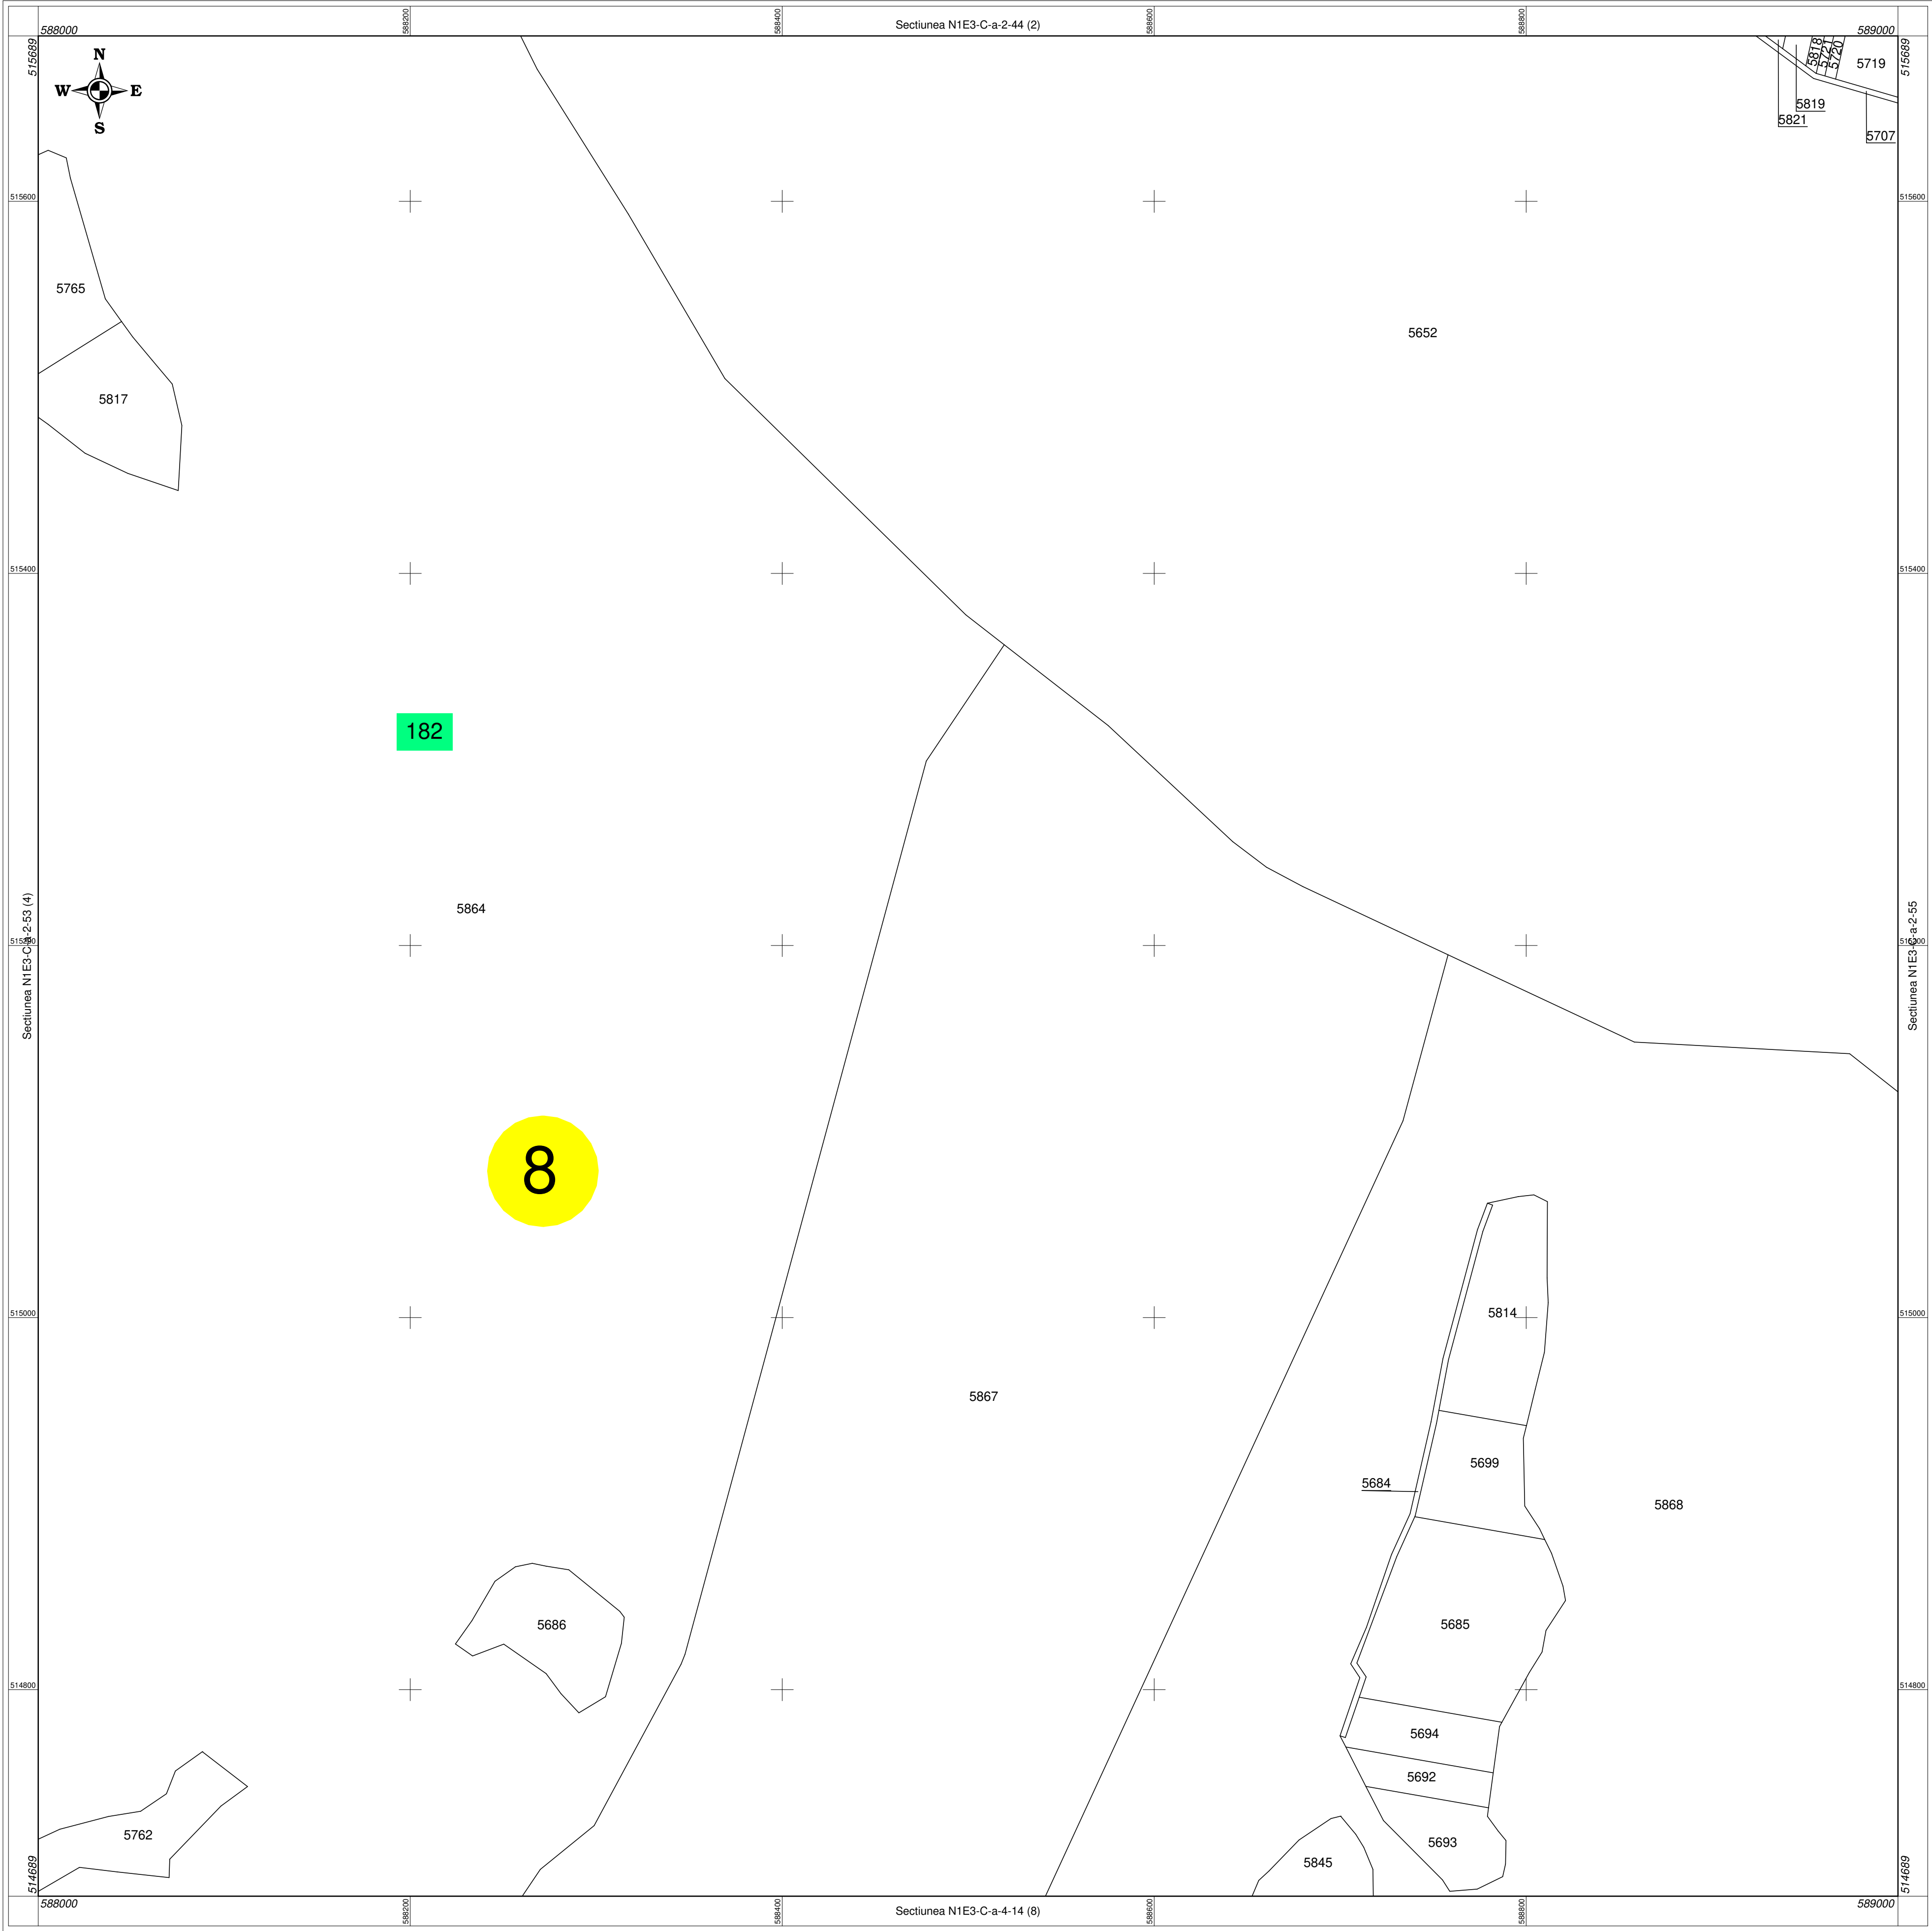


Beneficiar PRIMARIA SANZIENI

Scara 1:2000

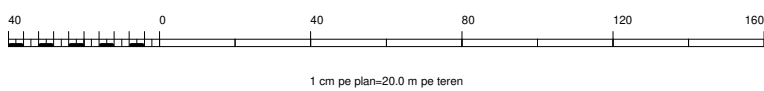

Sistem de proiectie: Stereografic 1970  
Anul aerofotografierii:  
Anul executarii masuratorilor de teren: 2022/2023  
Executat de: S.C.TOPO SERVICE S.A.

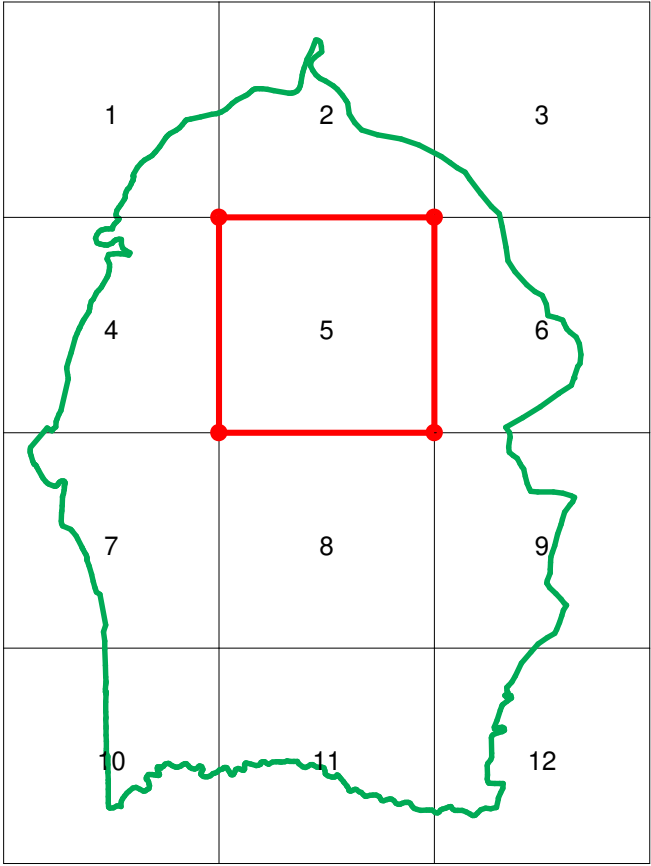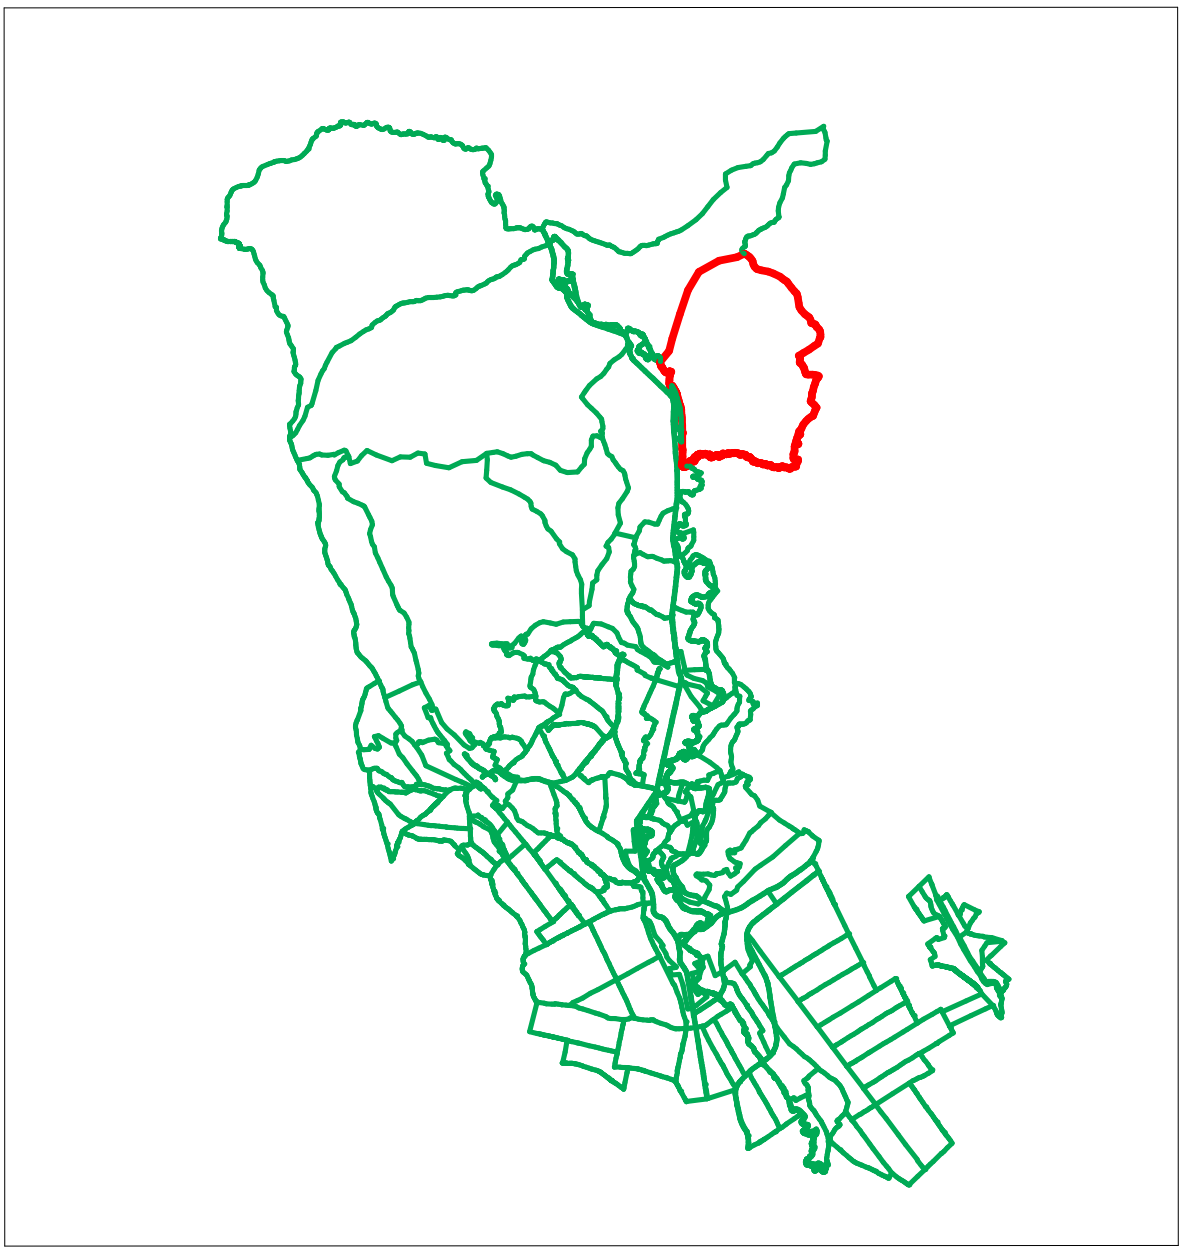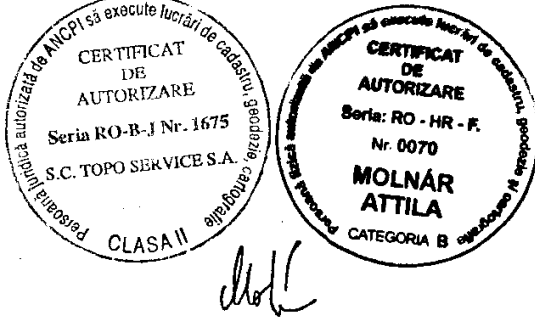

| LEGENDA   |                             |
|---|-----------------------------|
| <span style="color: red;">—</span>                                                                                         | Limita UAT                  |
| <span style="color: green;">—</span>                                                                                       | Limita sector cadastral     |
| <span style="color: blue;">—</span>                                                                                        | Limita intravilan           |
| <span style="background-color: yellow; border: 1px solid black; border-radius: 50%; padding: 2px;">54</span>               | Numar sector                |
| <span style="background-color: green; border: 1px solid black; border-radius: 50%; padding: 2px;">182</span>               | Numar tarla                 |
| <span style="border: 1px solid black; display: inline-block; width: 10px; height: 10px;"></span>                           | Imobil                      |
| <span style="border: 1px solid black; display: inline-block; width: 10px; height: 10px; transform: rotate(45deg);"></span> | 32 Identificator imobil     |
| <span style="border: 1px solid black; display: inline-block; width: 10px; height: 10px;"></span>                           | Construcie                  |
| <span style="border: 1px solid black; display: inline-block; width: 10px; height: 10px;"></span>                           | 1 Identificator constructie |