




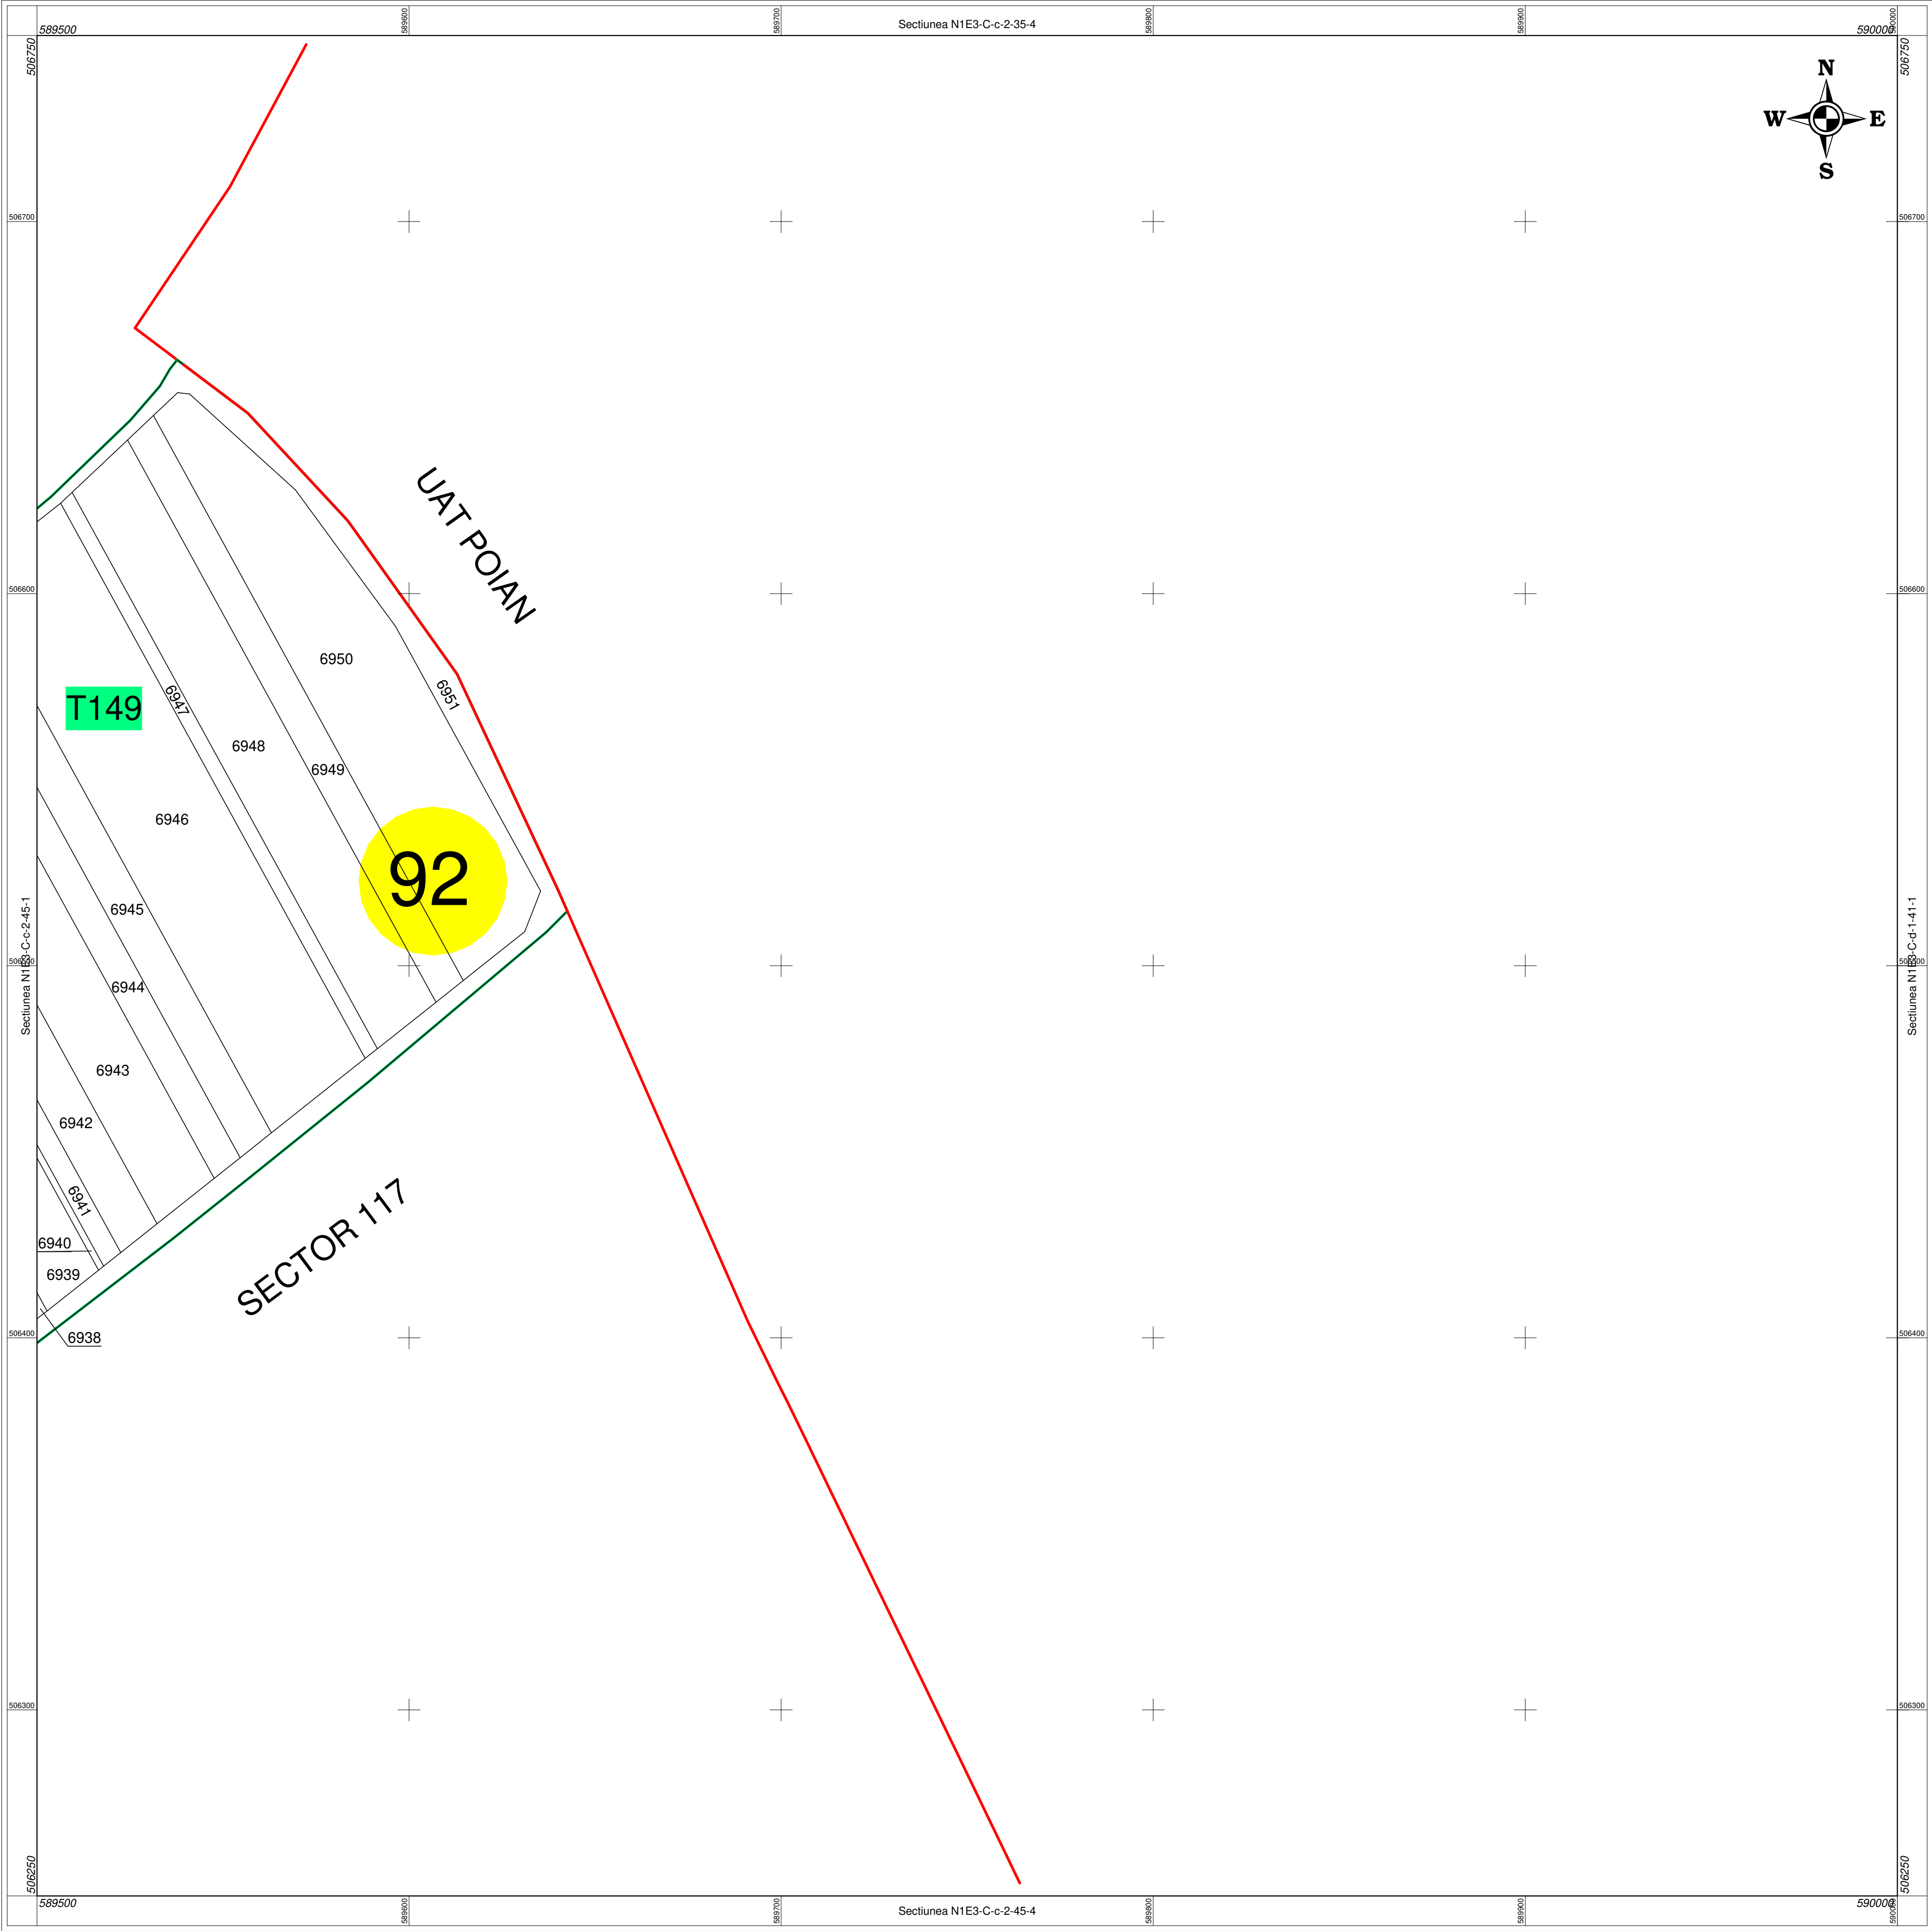


Beneficiar PRIMARIA SANZIENI

Scara 1:1000

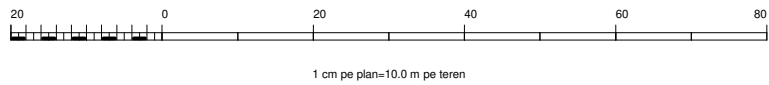

Sistem de proiectie: Stereografic 1970
Anul aerofotografierii:
Anul executarii masuratorilor de teren: 2022/2023
Executat de: S.C.TOPO SERVICE S.A.

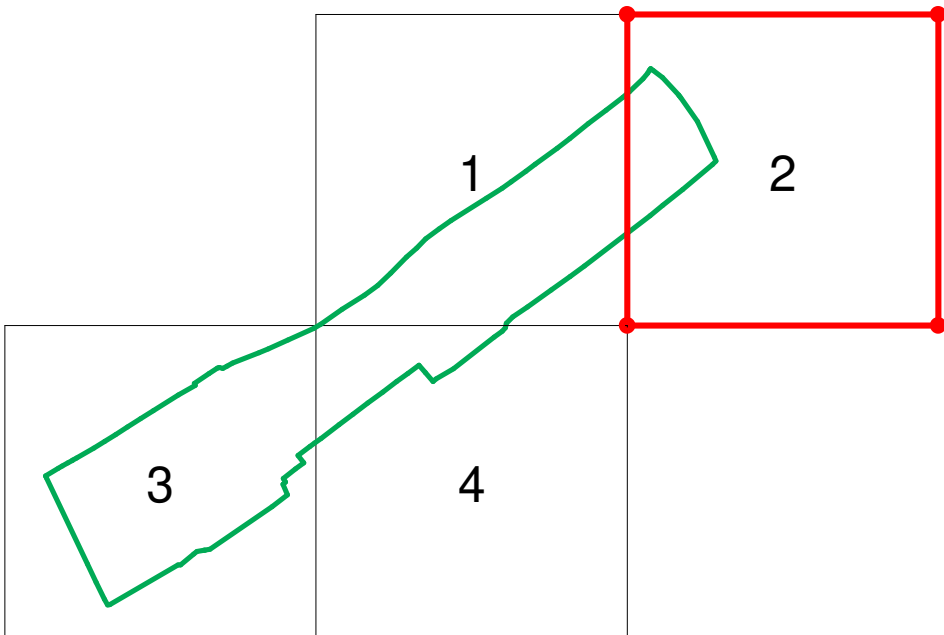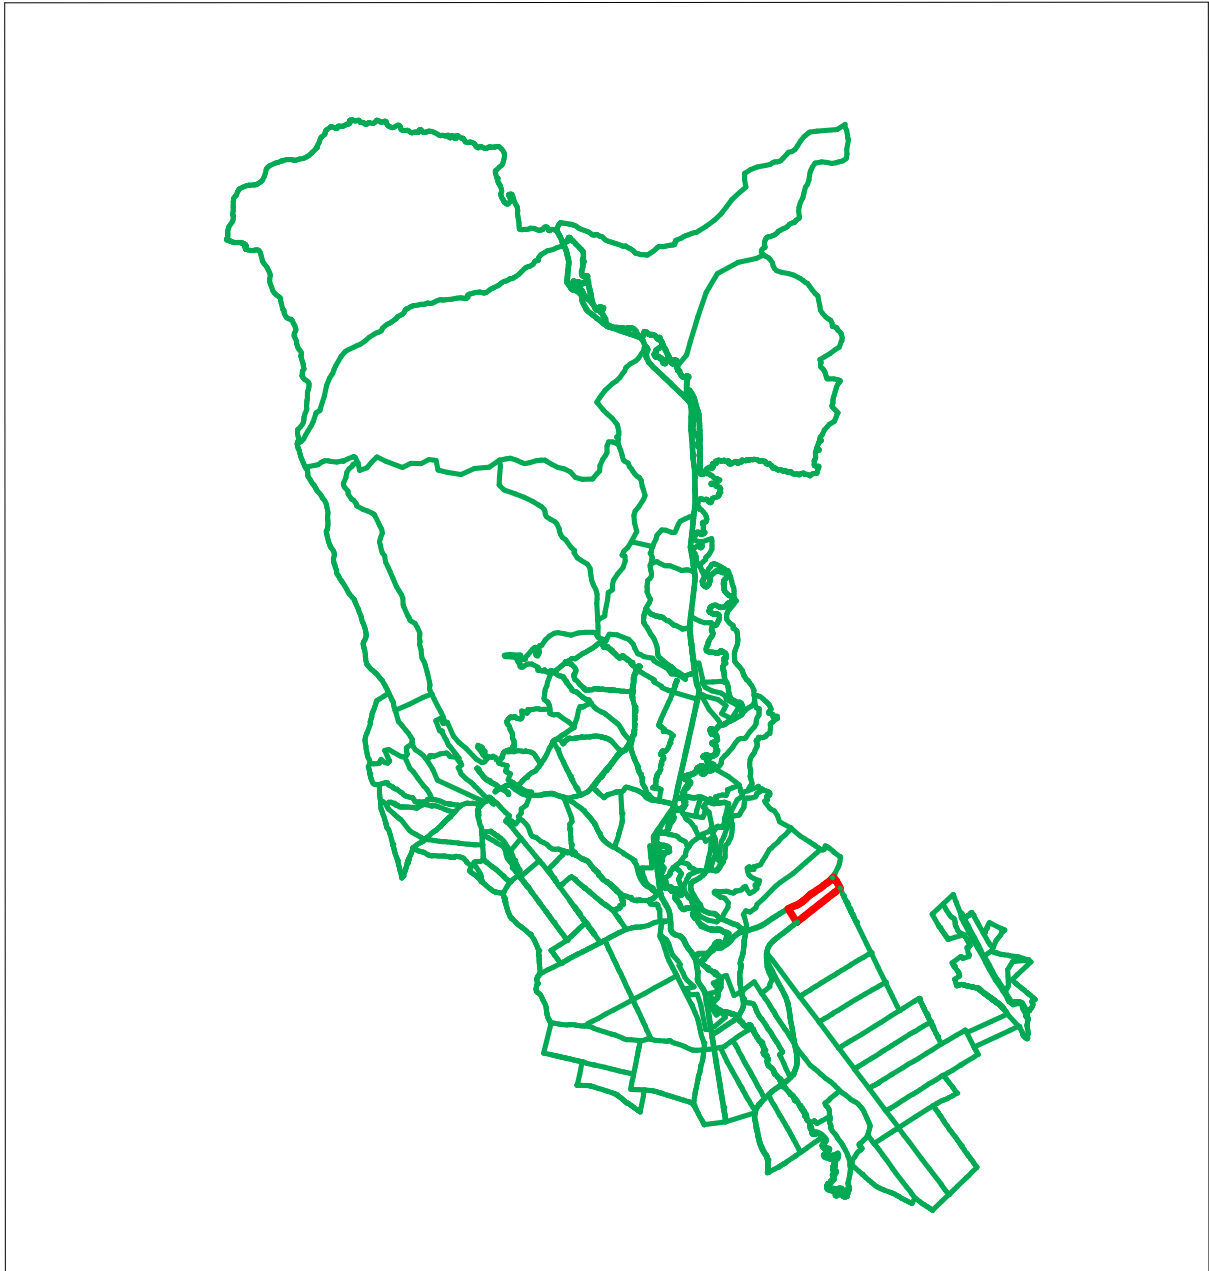

CERTIFICAT DE AUTORIZARE

Seria RO-B-I Nr. 1675

S.C. TOPO SERVICE S.A.

CLASA II

CERTIFICAT DE AUTORIZARE

Seria RO-IR-P Nr. 0070

MOLNAR ATTILA

CATEGORIA B

LEGENDA

- Limita UAT
- Limita sector cadastral
- Limita intravilan
- 54 Numar sector
- T18 Numar tarla
- 23 Nr.postal
- Imobil
- 32 Identificator imobil
- Construcie
- 1 Identificator constructie