


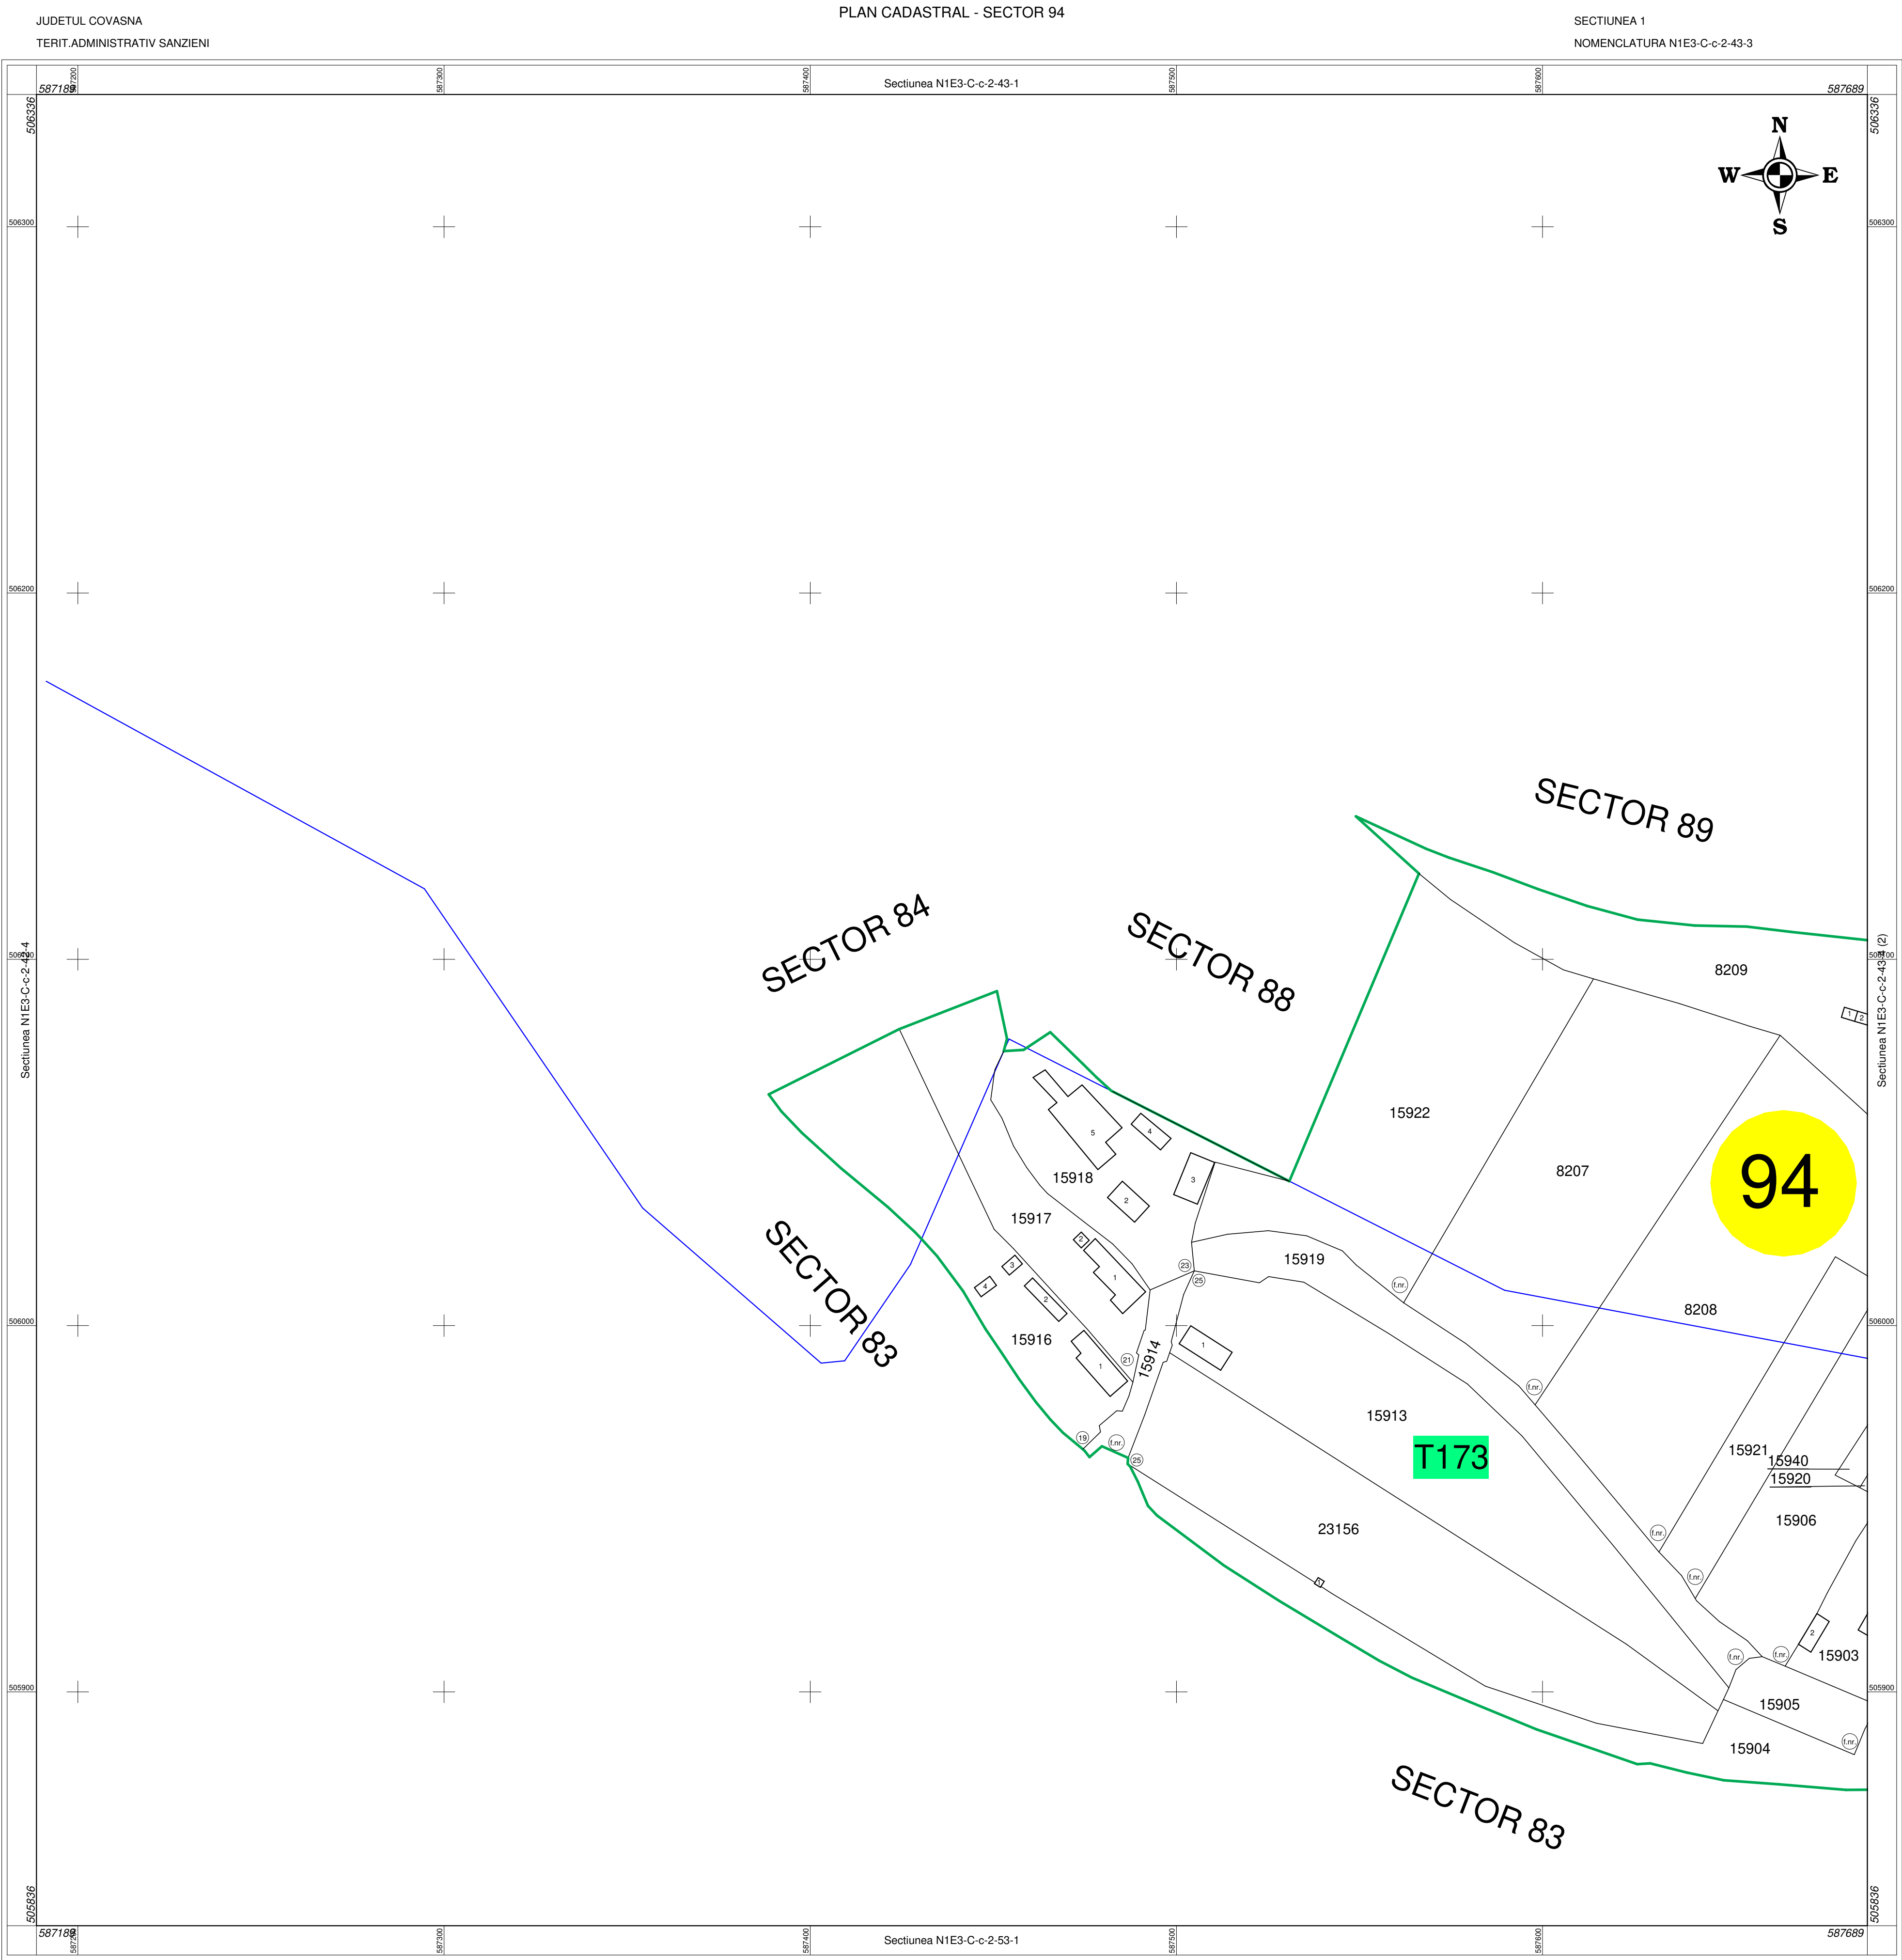

Beneficiar PRIMARIA SANZIENI

Scara 1:1000

Sistem de proiectie: Stereografic 1970
Anul aerofotografierii:
Anul executarii masuratorilor de teren: 2022/2023
Executat de: S.C.TOPO SERVICE S.A.

CERTIFICAT DE AUTORIZARE
Seria RO-B-I Nr. 1675
S.C. TOPO SERVICE S.A.
CLASA II

CERTIFICAT DE AUTORIZARE
Seria RO-IR-F Nr. 0070
MOLNAR ATTILA
CATEGORIA B

LEGENDA

—

Limita UAT

—

Limita sector cadastral

—

Limita intravilan

54

Numar sector

T18

Numar tarla

23

Nr.postal

Imobil

Imobil

32

Identificator imobil

Construcie

Construcie

1

Identificator constructie