


PLAN CADASTRAL  
UAT ARGETOAI A Judetul Dolj

SPRE PUBLICARE

Sector 11  
Scara 1:2000, Sistem de proiectie STEREOGRAFIC 1970  
PLANSA 1

Schita cu dispunerea sectoarelor cadastrale

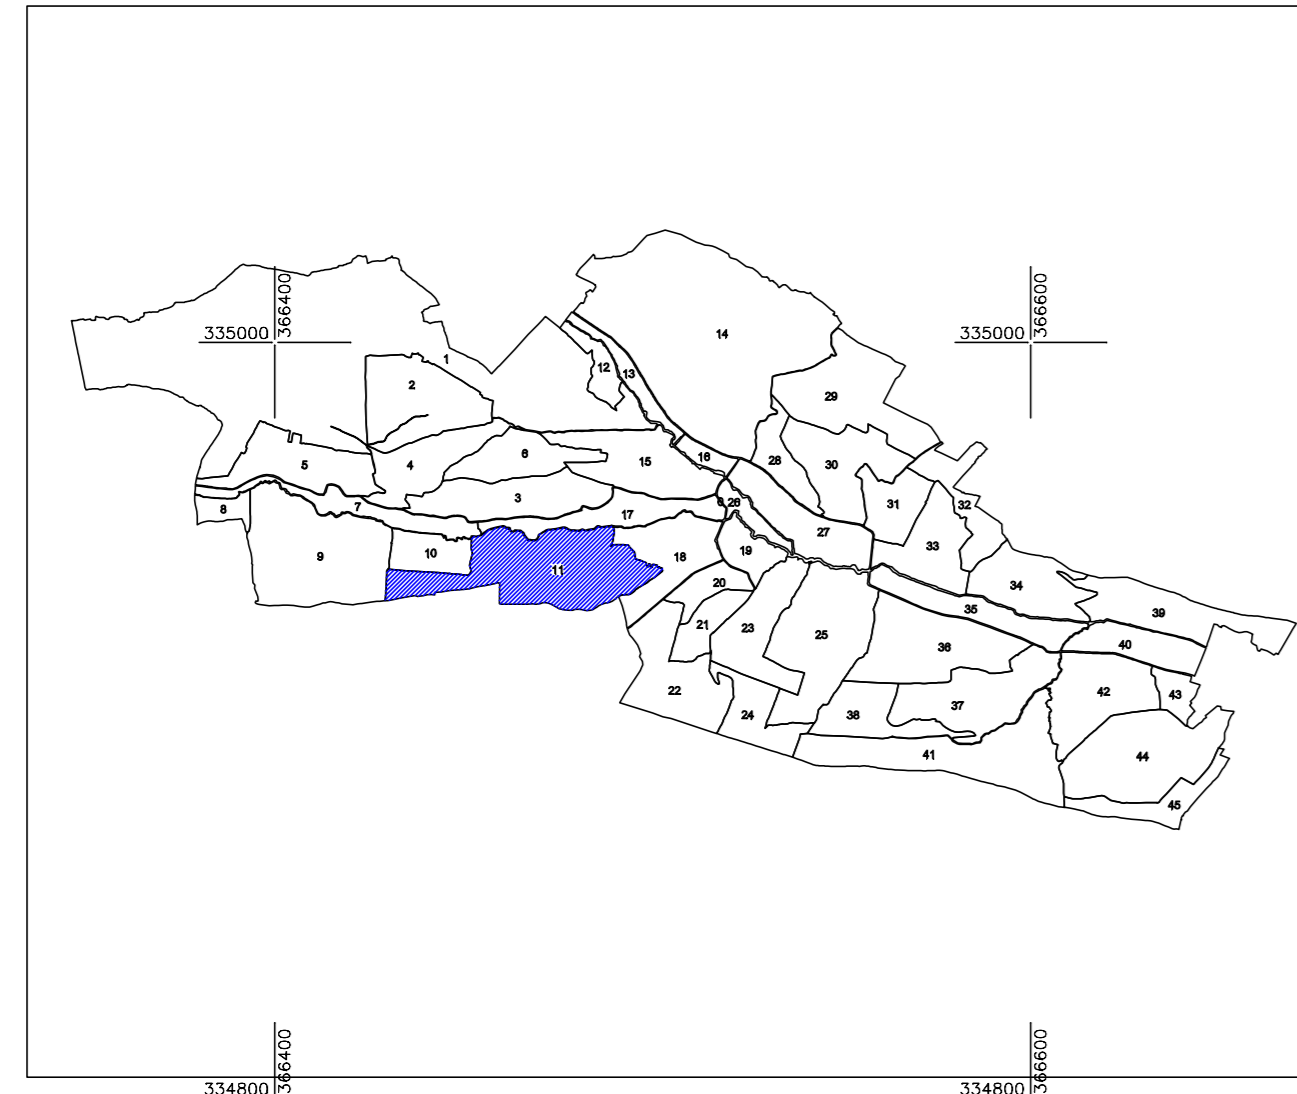


Legenda

- Limita UAT -
- Limita sector cadastral -
- Limita intravilan -
- Numar sector cadastral -
- Localitate -
- ID imobil -
- Numar tarile si cvartale -
- Limita tarile si cvartale -
- Numar plansa -

SC ANDCAD SRL  
AUTORIZATIA SERIA RO-B-J Nr 1519/03.06.2019  
PFA IONASCU NICUSOR CRISTIAN  
AUTORIZATIA SERIA RO-DJ-F Nr 0070/24.11.2010

2022

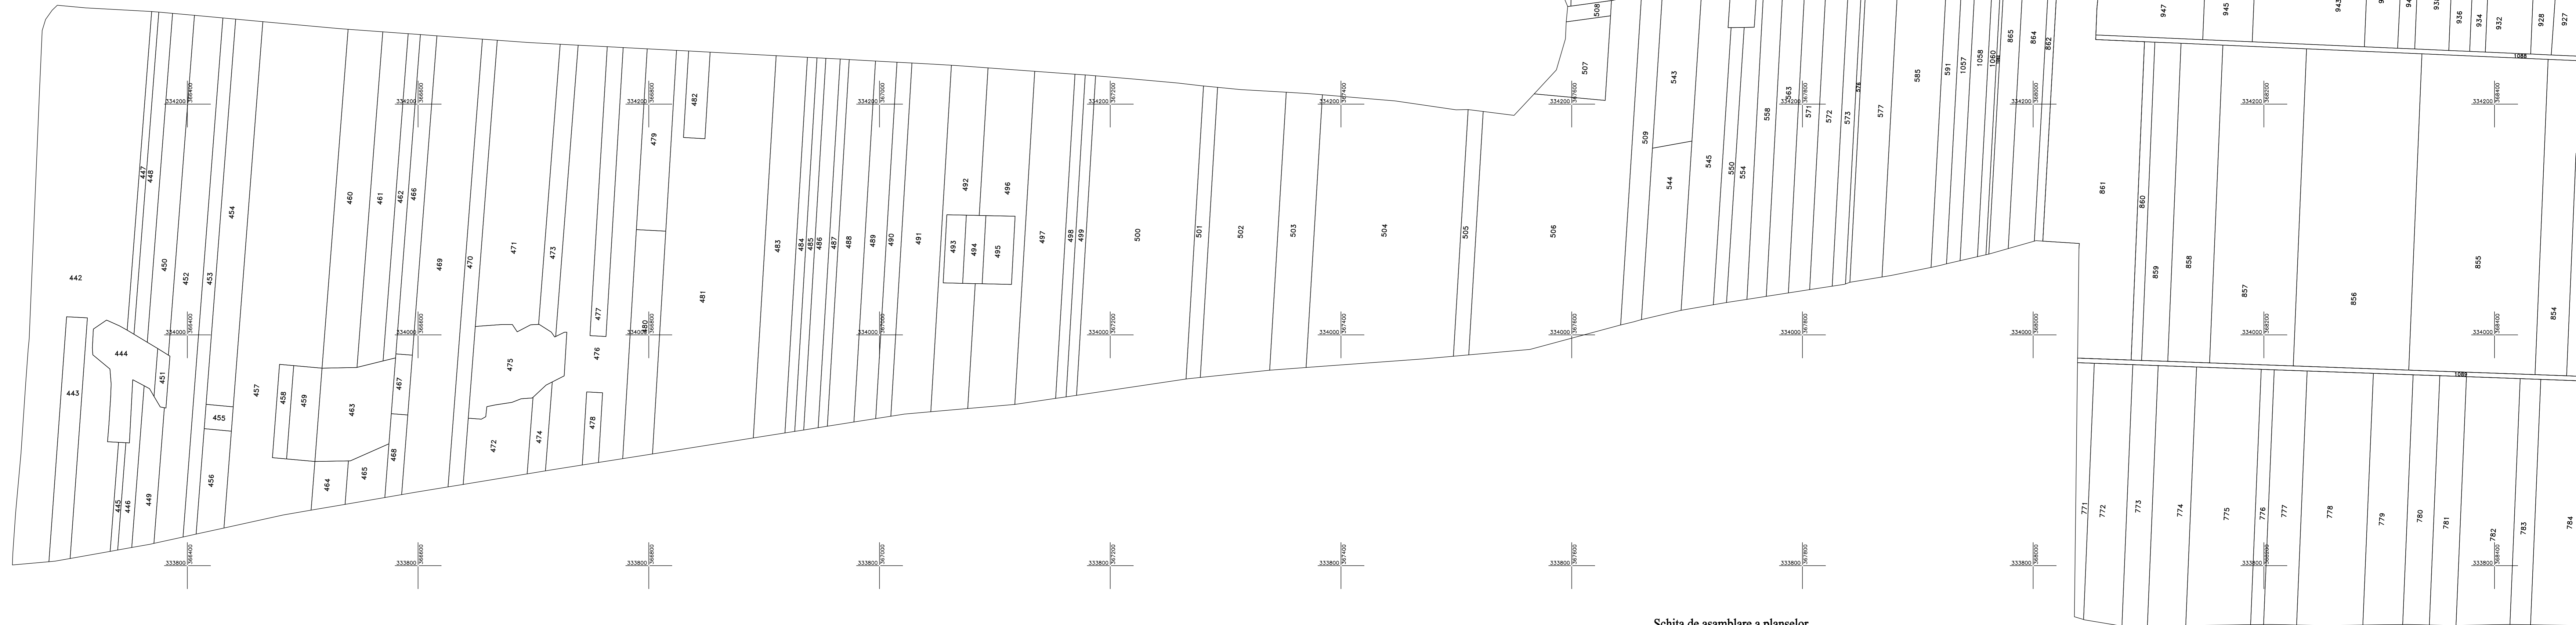

Schita de asamblare a planselor

