
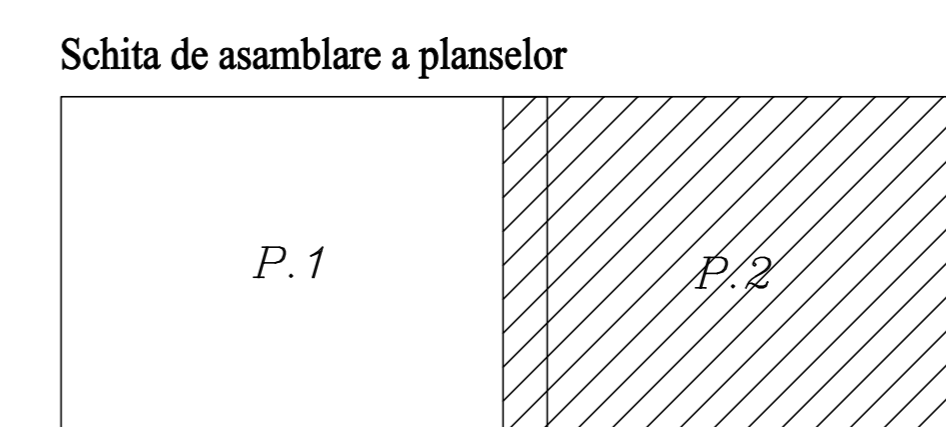


PLAN CADASTRAL
 UAT ARGETOAIA Judetul Dolj
 Sector 11
 Scara 1:2000, Sistem de proiectie STEREOGRAFIC 1970
 PLANSA 2

SPRE PUBLICARE

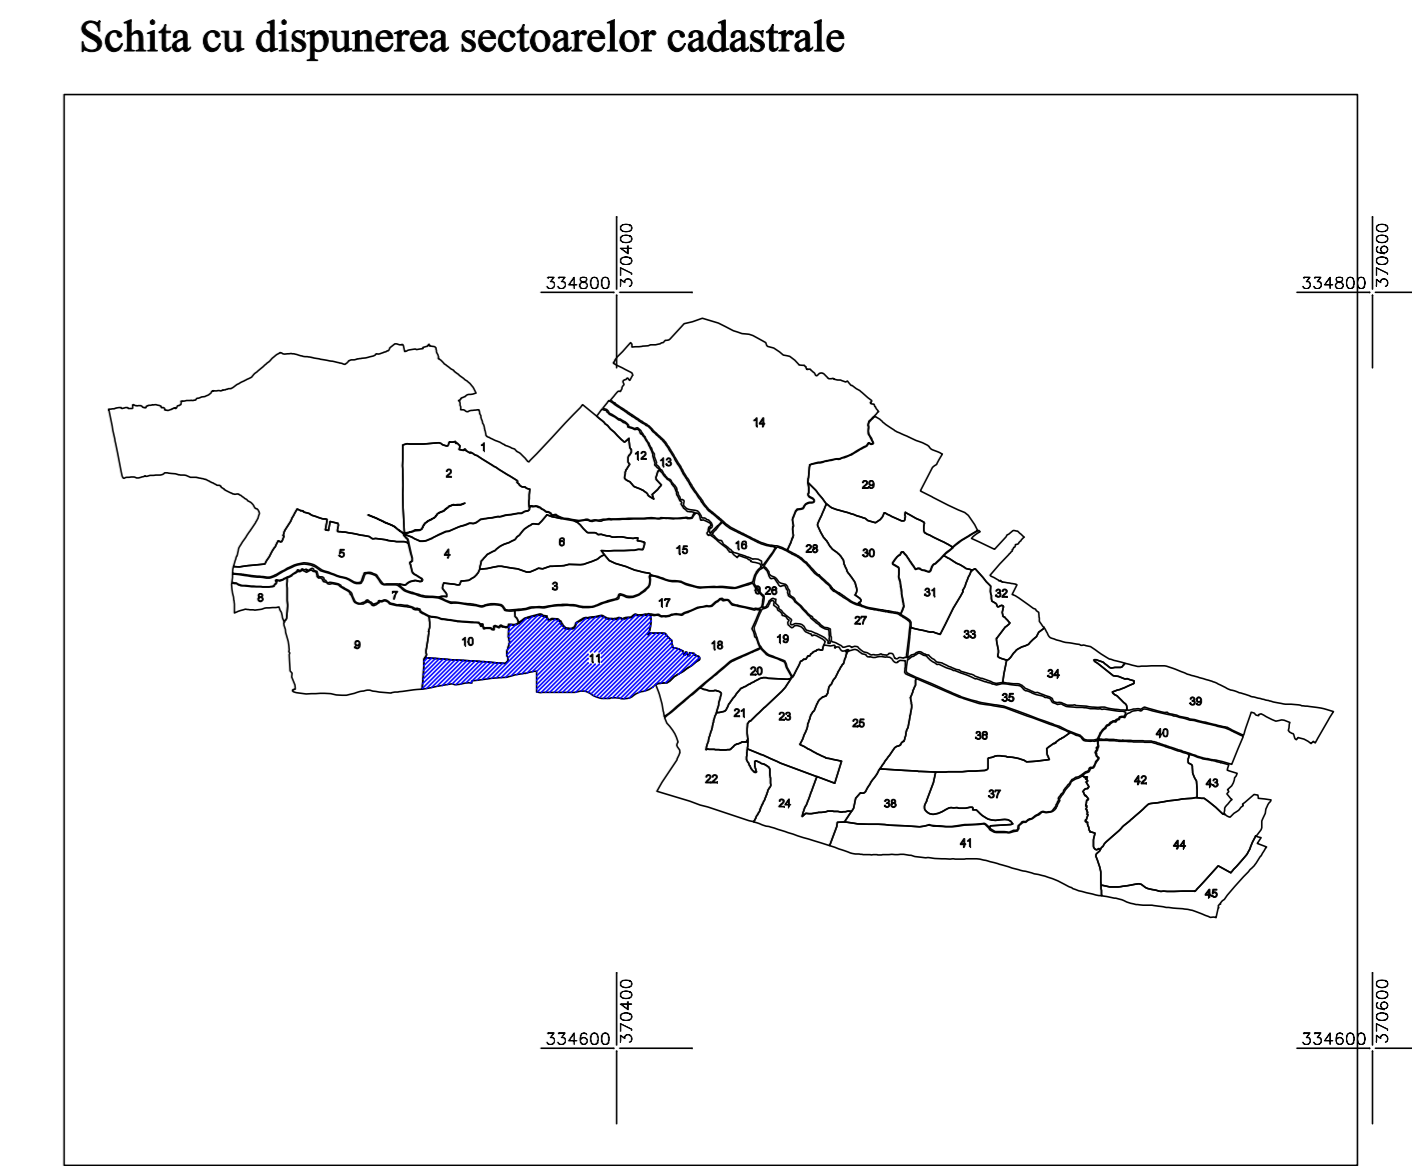

- Legenda**
- Limita UAT - —
 - Limita sector cadastral - —
 - Limita intravilan - —
 - Numar sector cadastral - 11
 - Localitate - ARGETOAIA
 - ID imobil - 1
 - Numar tarile si cvartale - 798
 - Limita tarile si cvartale - —
 - Numar plansa - P.2

SC ANCAD SRL
 AUTORIZATIA SERIA RO-B-J Nr 1519/03.06.2019
 PFA IONASCU NICUSOR CRISTIAN
 AUTORIZATIA SERIA RO-DJ-F Nr 0070/24.11.2010