
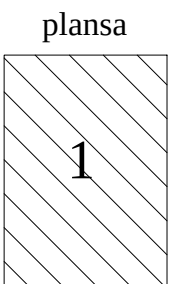
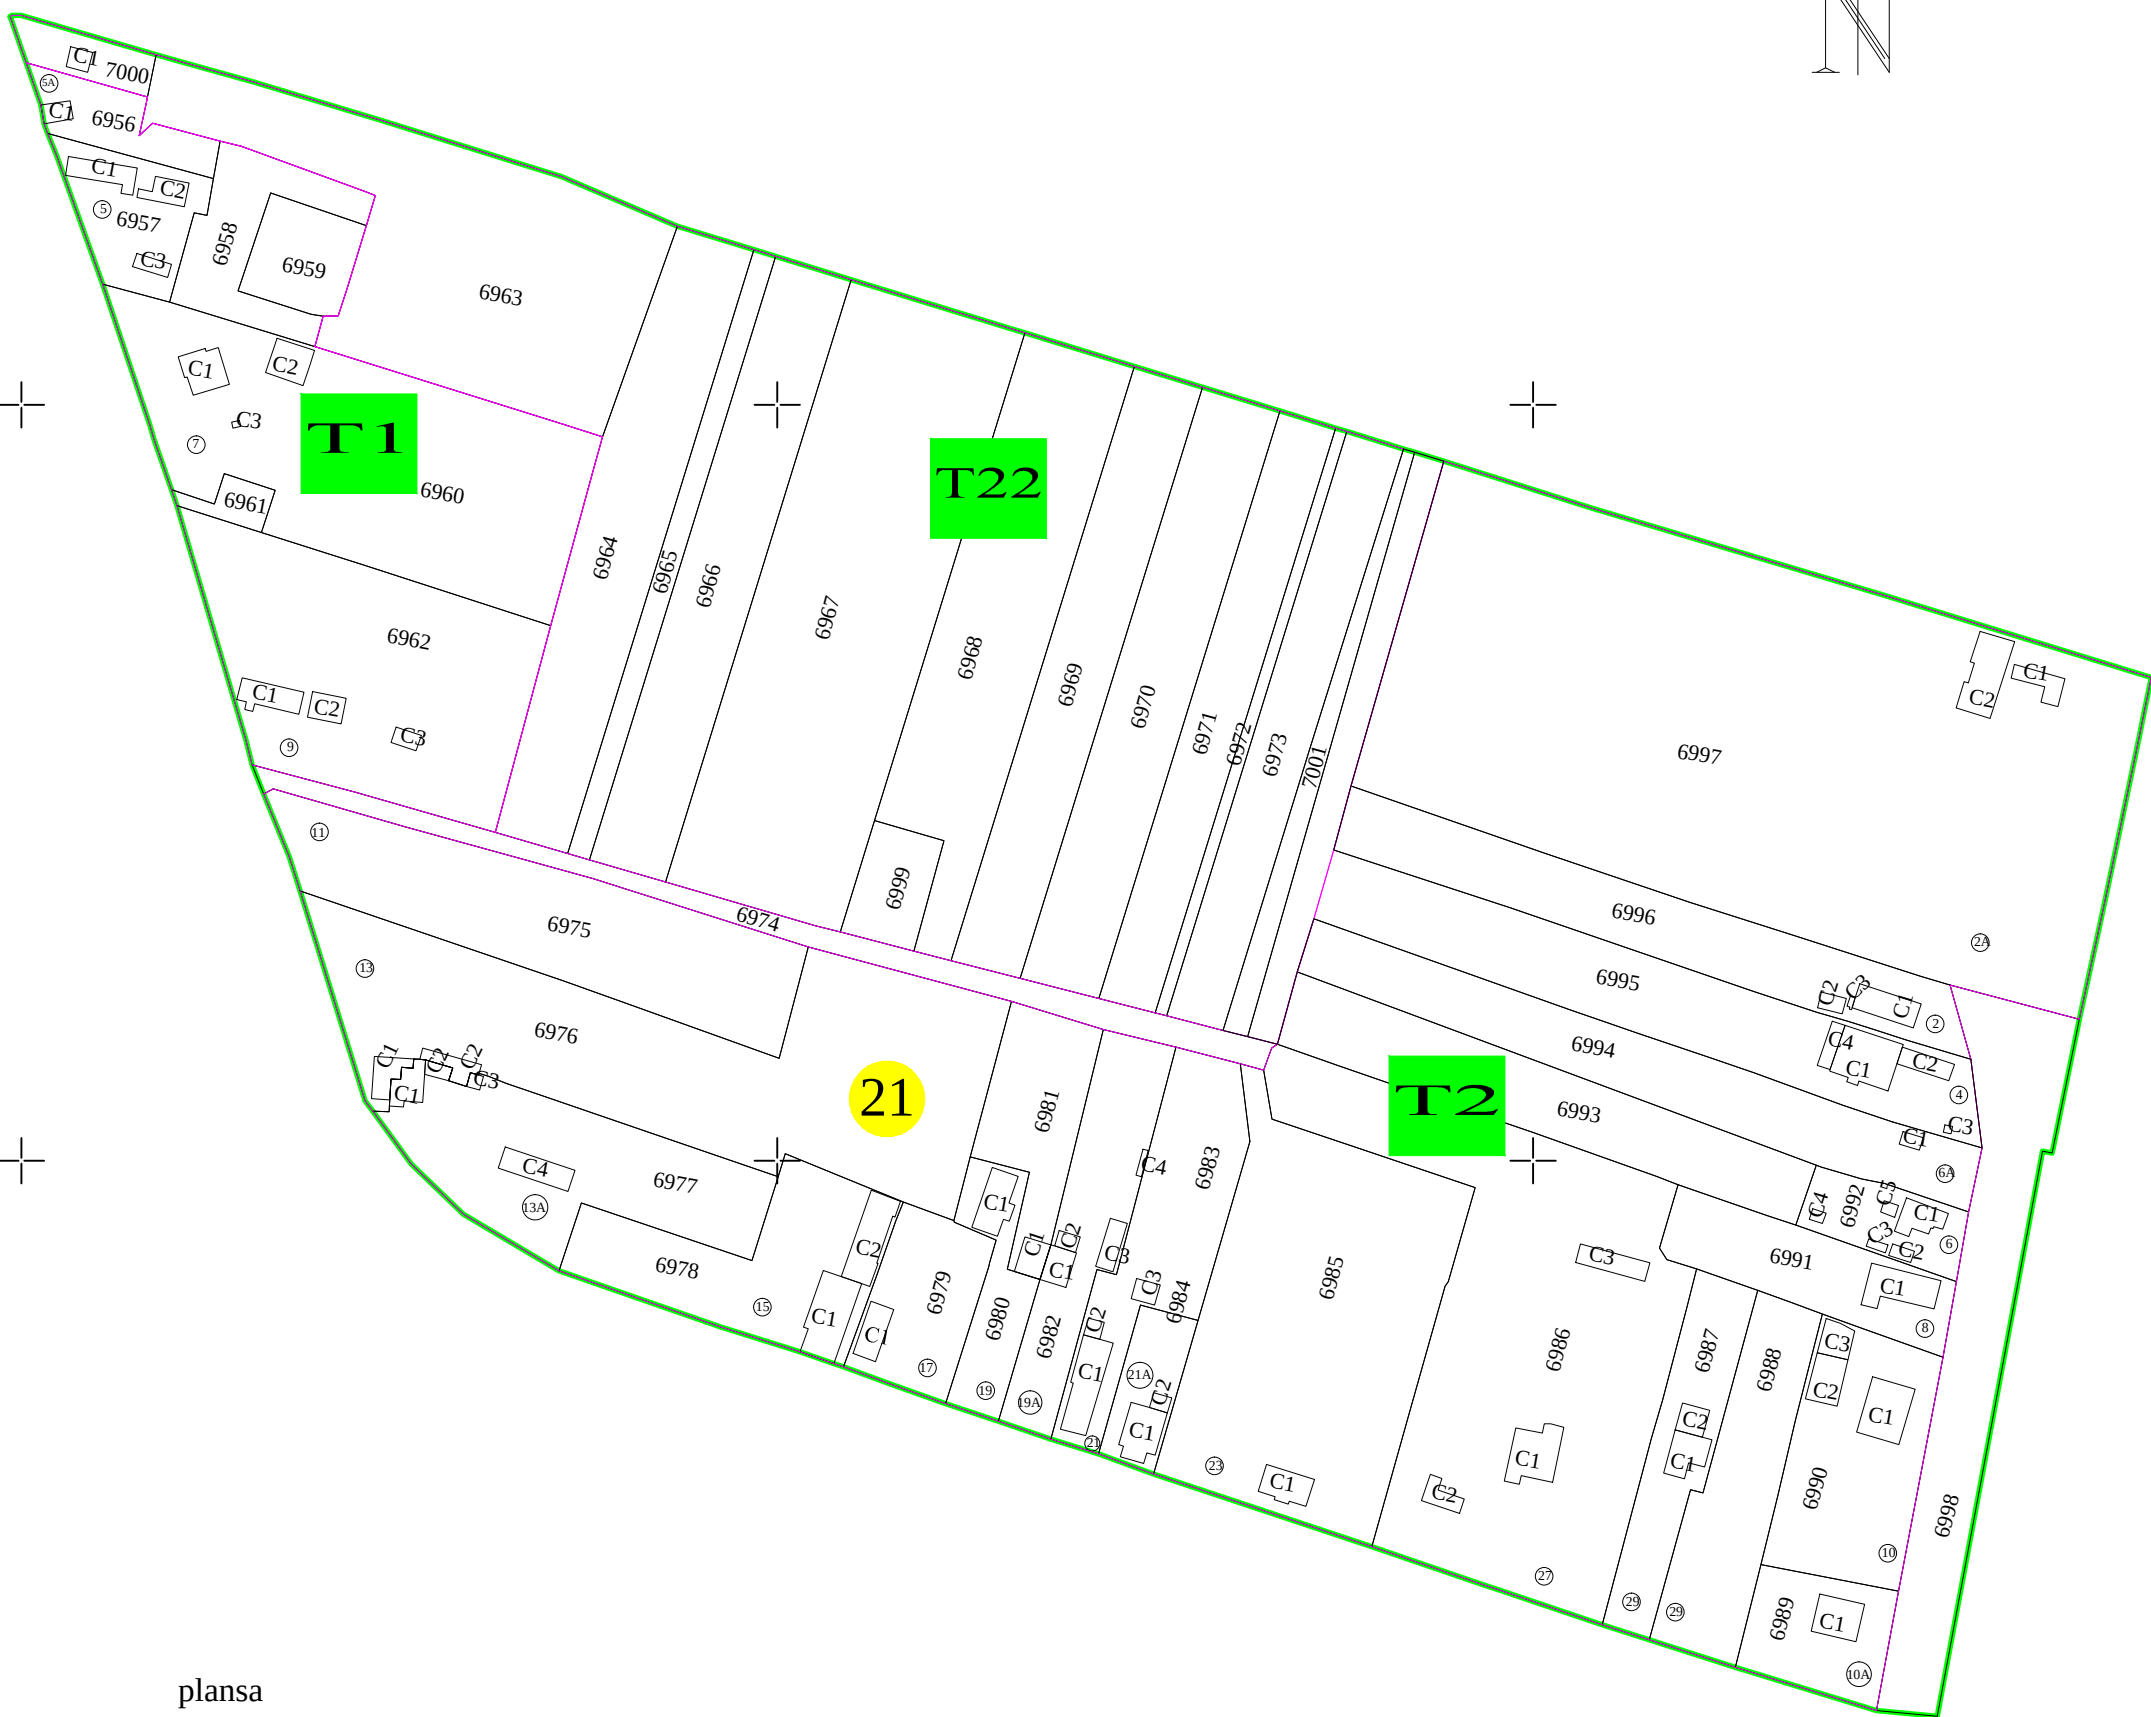


PLAN CADASTRAL
UAT BECHET- Judetul Dolj- Sector cadastral 21
Scara 1:2000, Sistem de proiectie STEREO 70

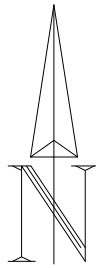

- Legenda
- Limita judet
 - Limita UAT
 - Limita intravilan
 - Limita sector cadastral
 - Limita tarla

T2

Numar tarla


21

Numar sector

6980

Identificator Imobil

SCHITA CU DISPUNEREA SECTOARELOR CADASTRALE

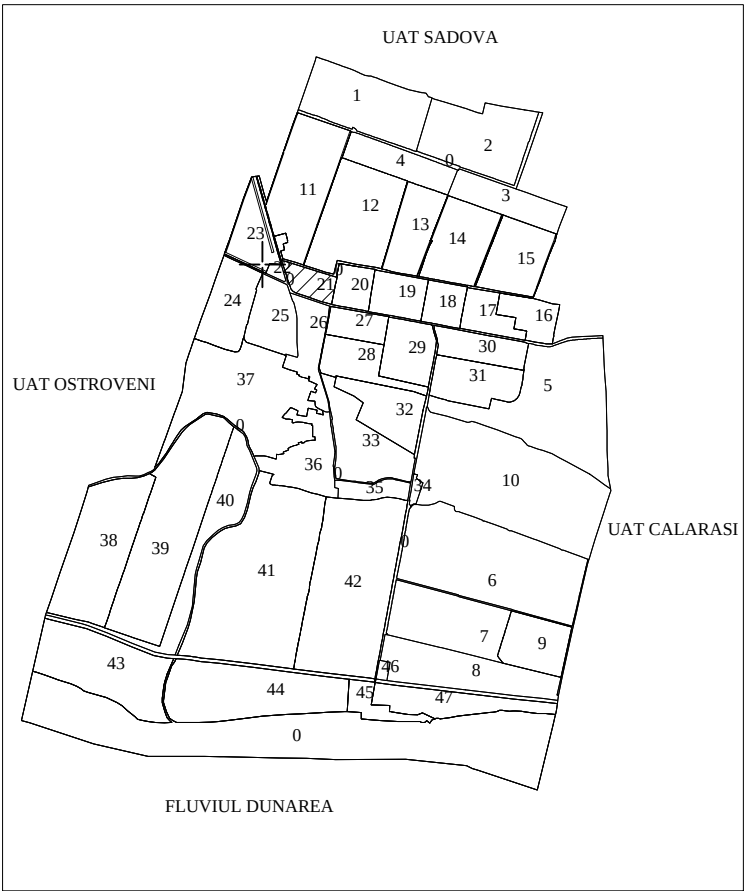

P.J.A. S.C. T.C.P. PROJECT S.R.L.
Seria RO-B-J, Nr.2047-clasa III
P.F.A. BITINA FLORINA-MADALINA
Seria RO-DJ-F, Nr.0252-categoria B

Data intocmirii planului cadastral
10.10.2025

"Spre publicare"