


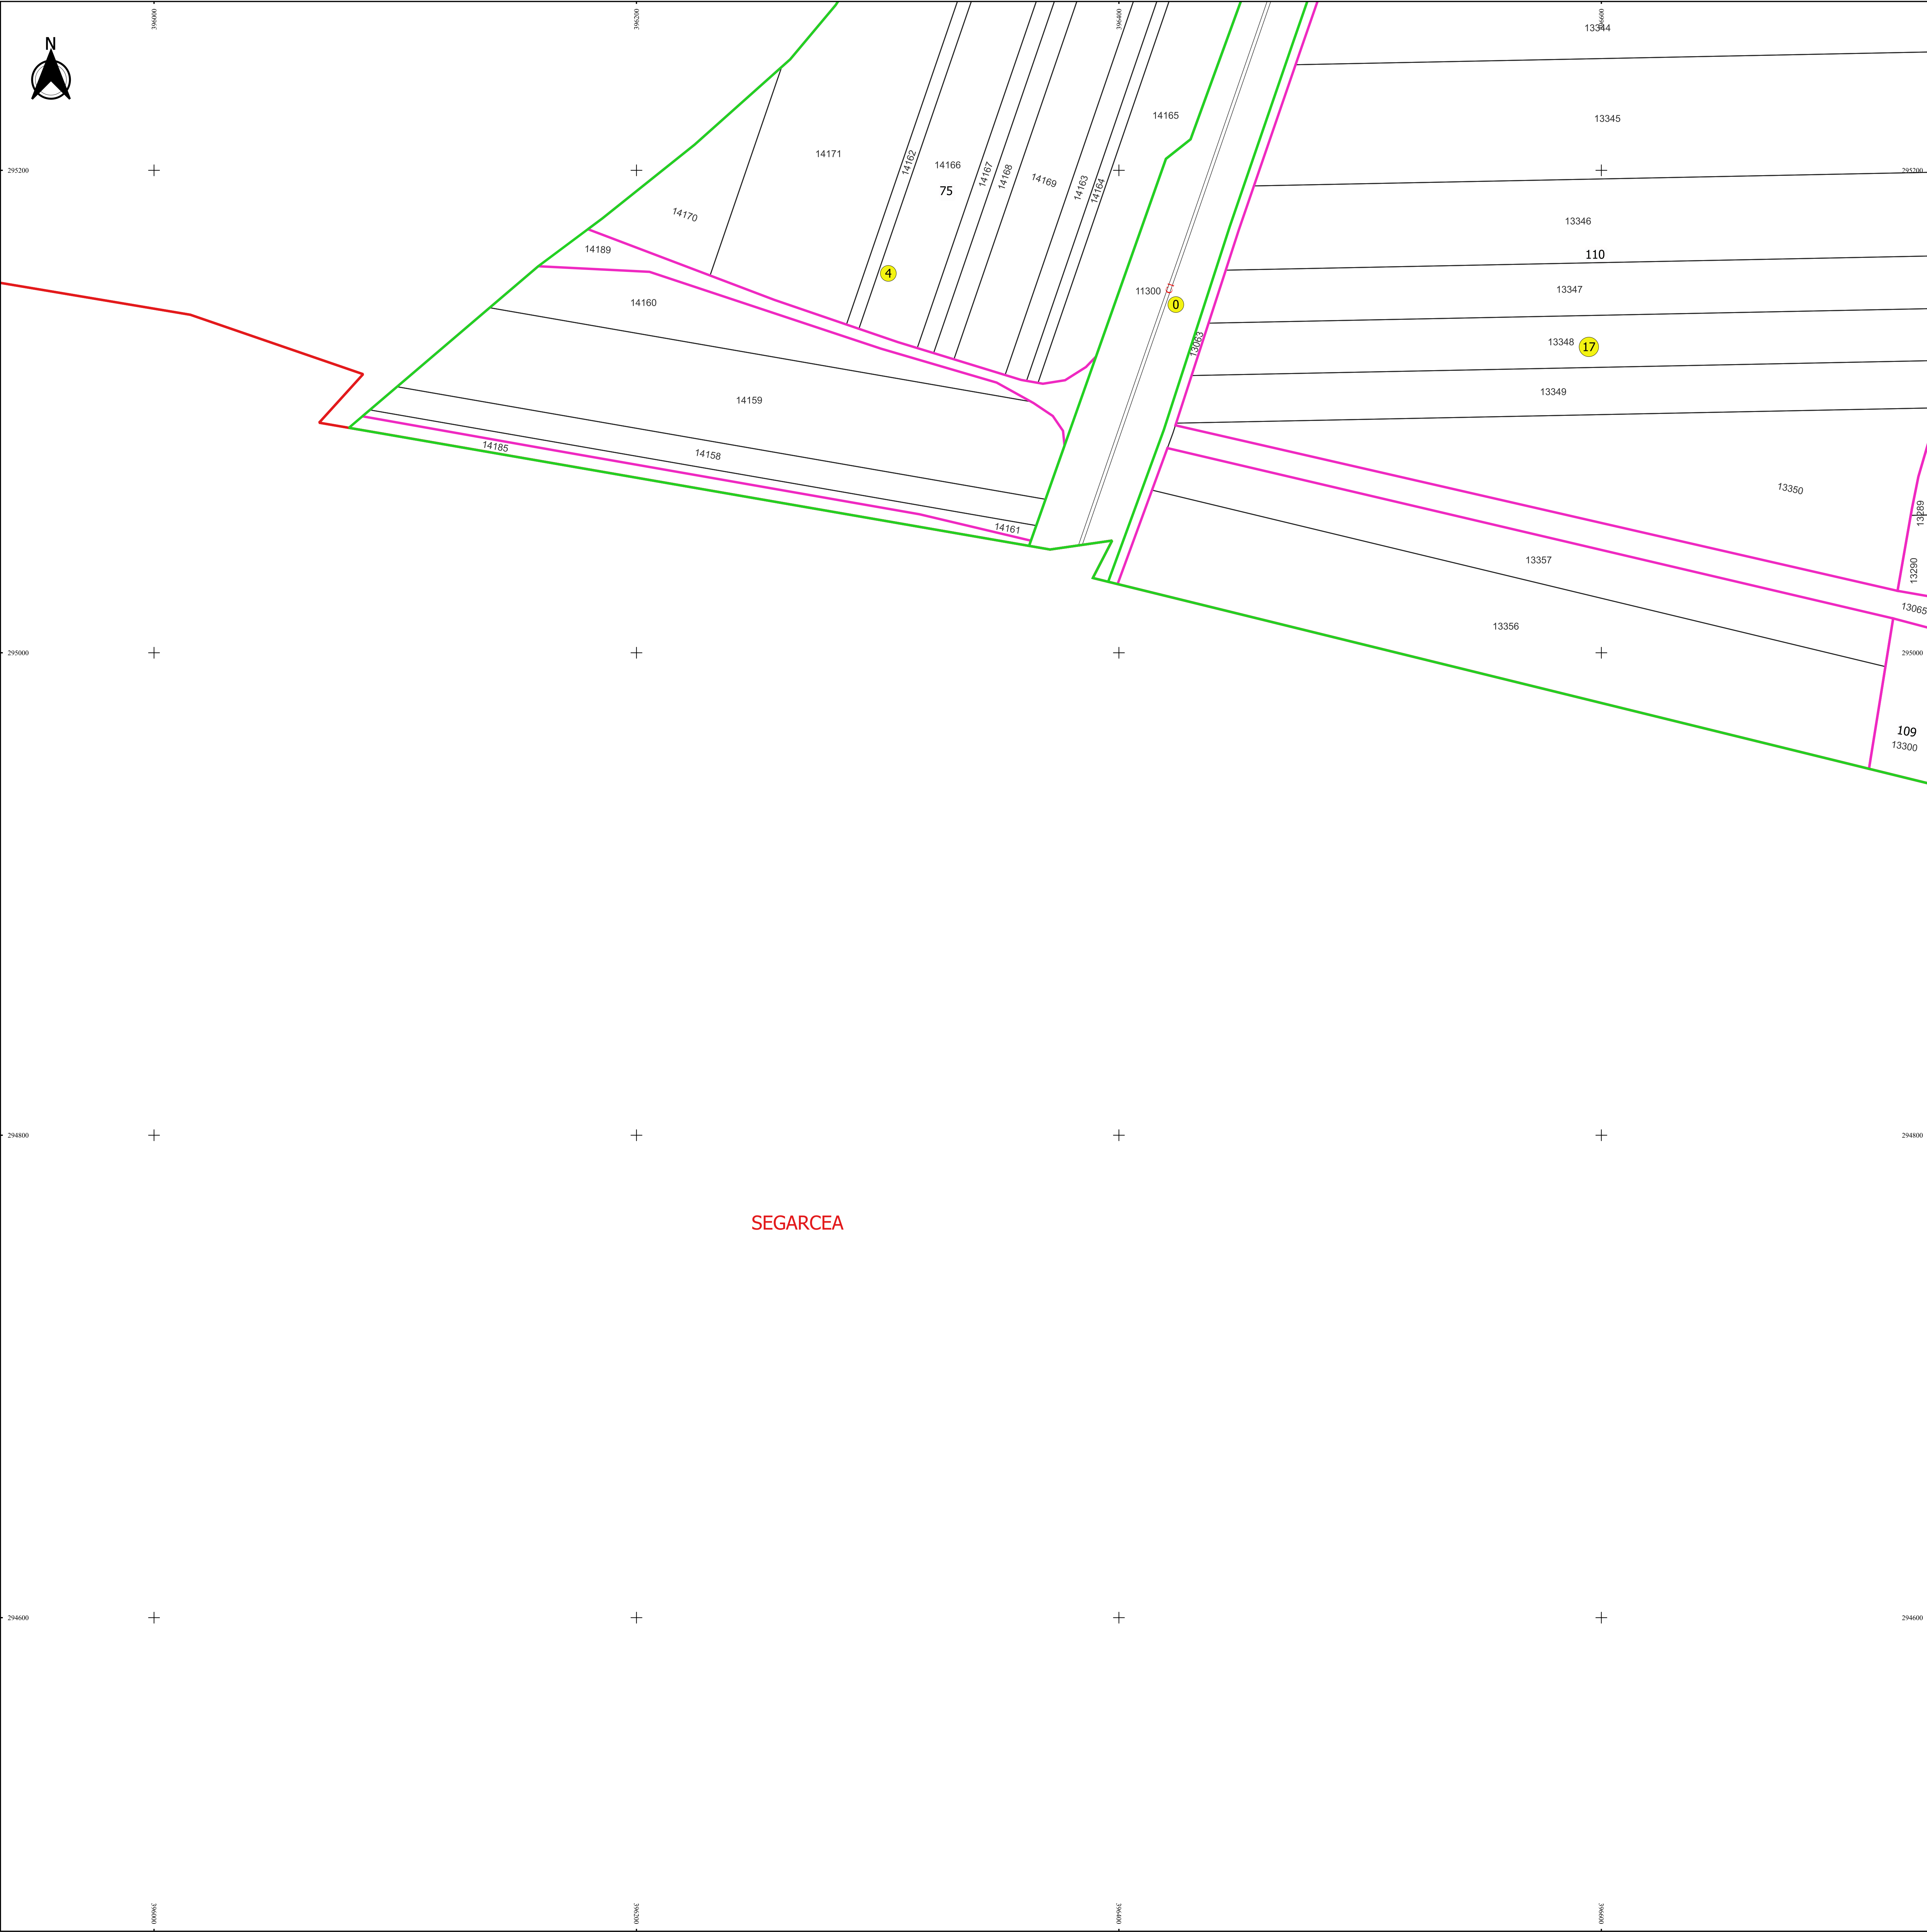

PLAN CADASTRAL AL INTRAVILANULUI

JUDEȚ DOLJ, UAT CALOPĂR, LOC. SĂLCUȚA

Sectorul Cadastral 0, 4, 17

Spre publicare
Scara 1:1000
Sistem de proiecție "STEREO '70"
- Planșa 6 -

Schița de racordare a planșelor

Planșa 1

Planșa 2

Planșa 3

Planșa 4

Planșa 5

Planșa 6

Legendă

- Limită sector
- Limită UAT
- Limită intravilan
- Limită imobil
- Limită construcții
- Limită cvartal
- Număr sector
- Număr administrativ
- Număr imobil
- Număr construcții
- Număr cvartal
- Toponimie

Schița dispunerii sectorului cadastral

This overview map shows the location of the cadastral sector (0, 4, 17) within the UAT (Sectorul Cadastral 0, 4, 17) and the surrounding area. The map is oriented with North at the top. The sector is highlighted in green, and its boundaries are marked with a red line. The surrounding areas are labeled: VÂRVORU DE JOS, RADOVAN, LIPOVU, SEGARCEA, PODARI, JUGLUI, TEASC, and DRĂNIC. The map also shows the location of the sector relative to the UAT (Sectorul Cadastral 0, 4, 17) and the surrounding area (SEGARCEA).

Director
SC. SERVICIUL CADASTRU SRL
Ing. IULIU CONSTANTIN
Văduva
Data: