
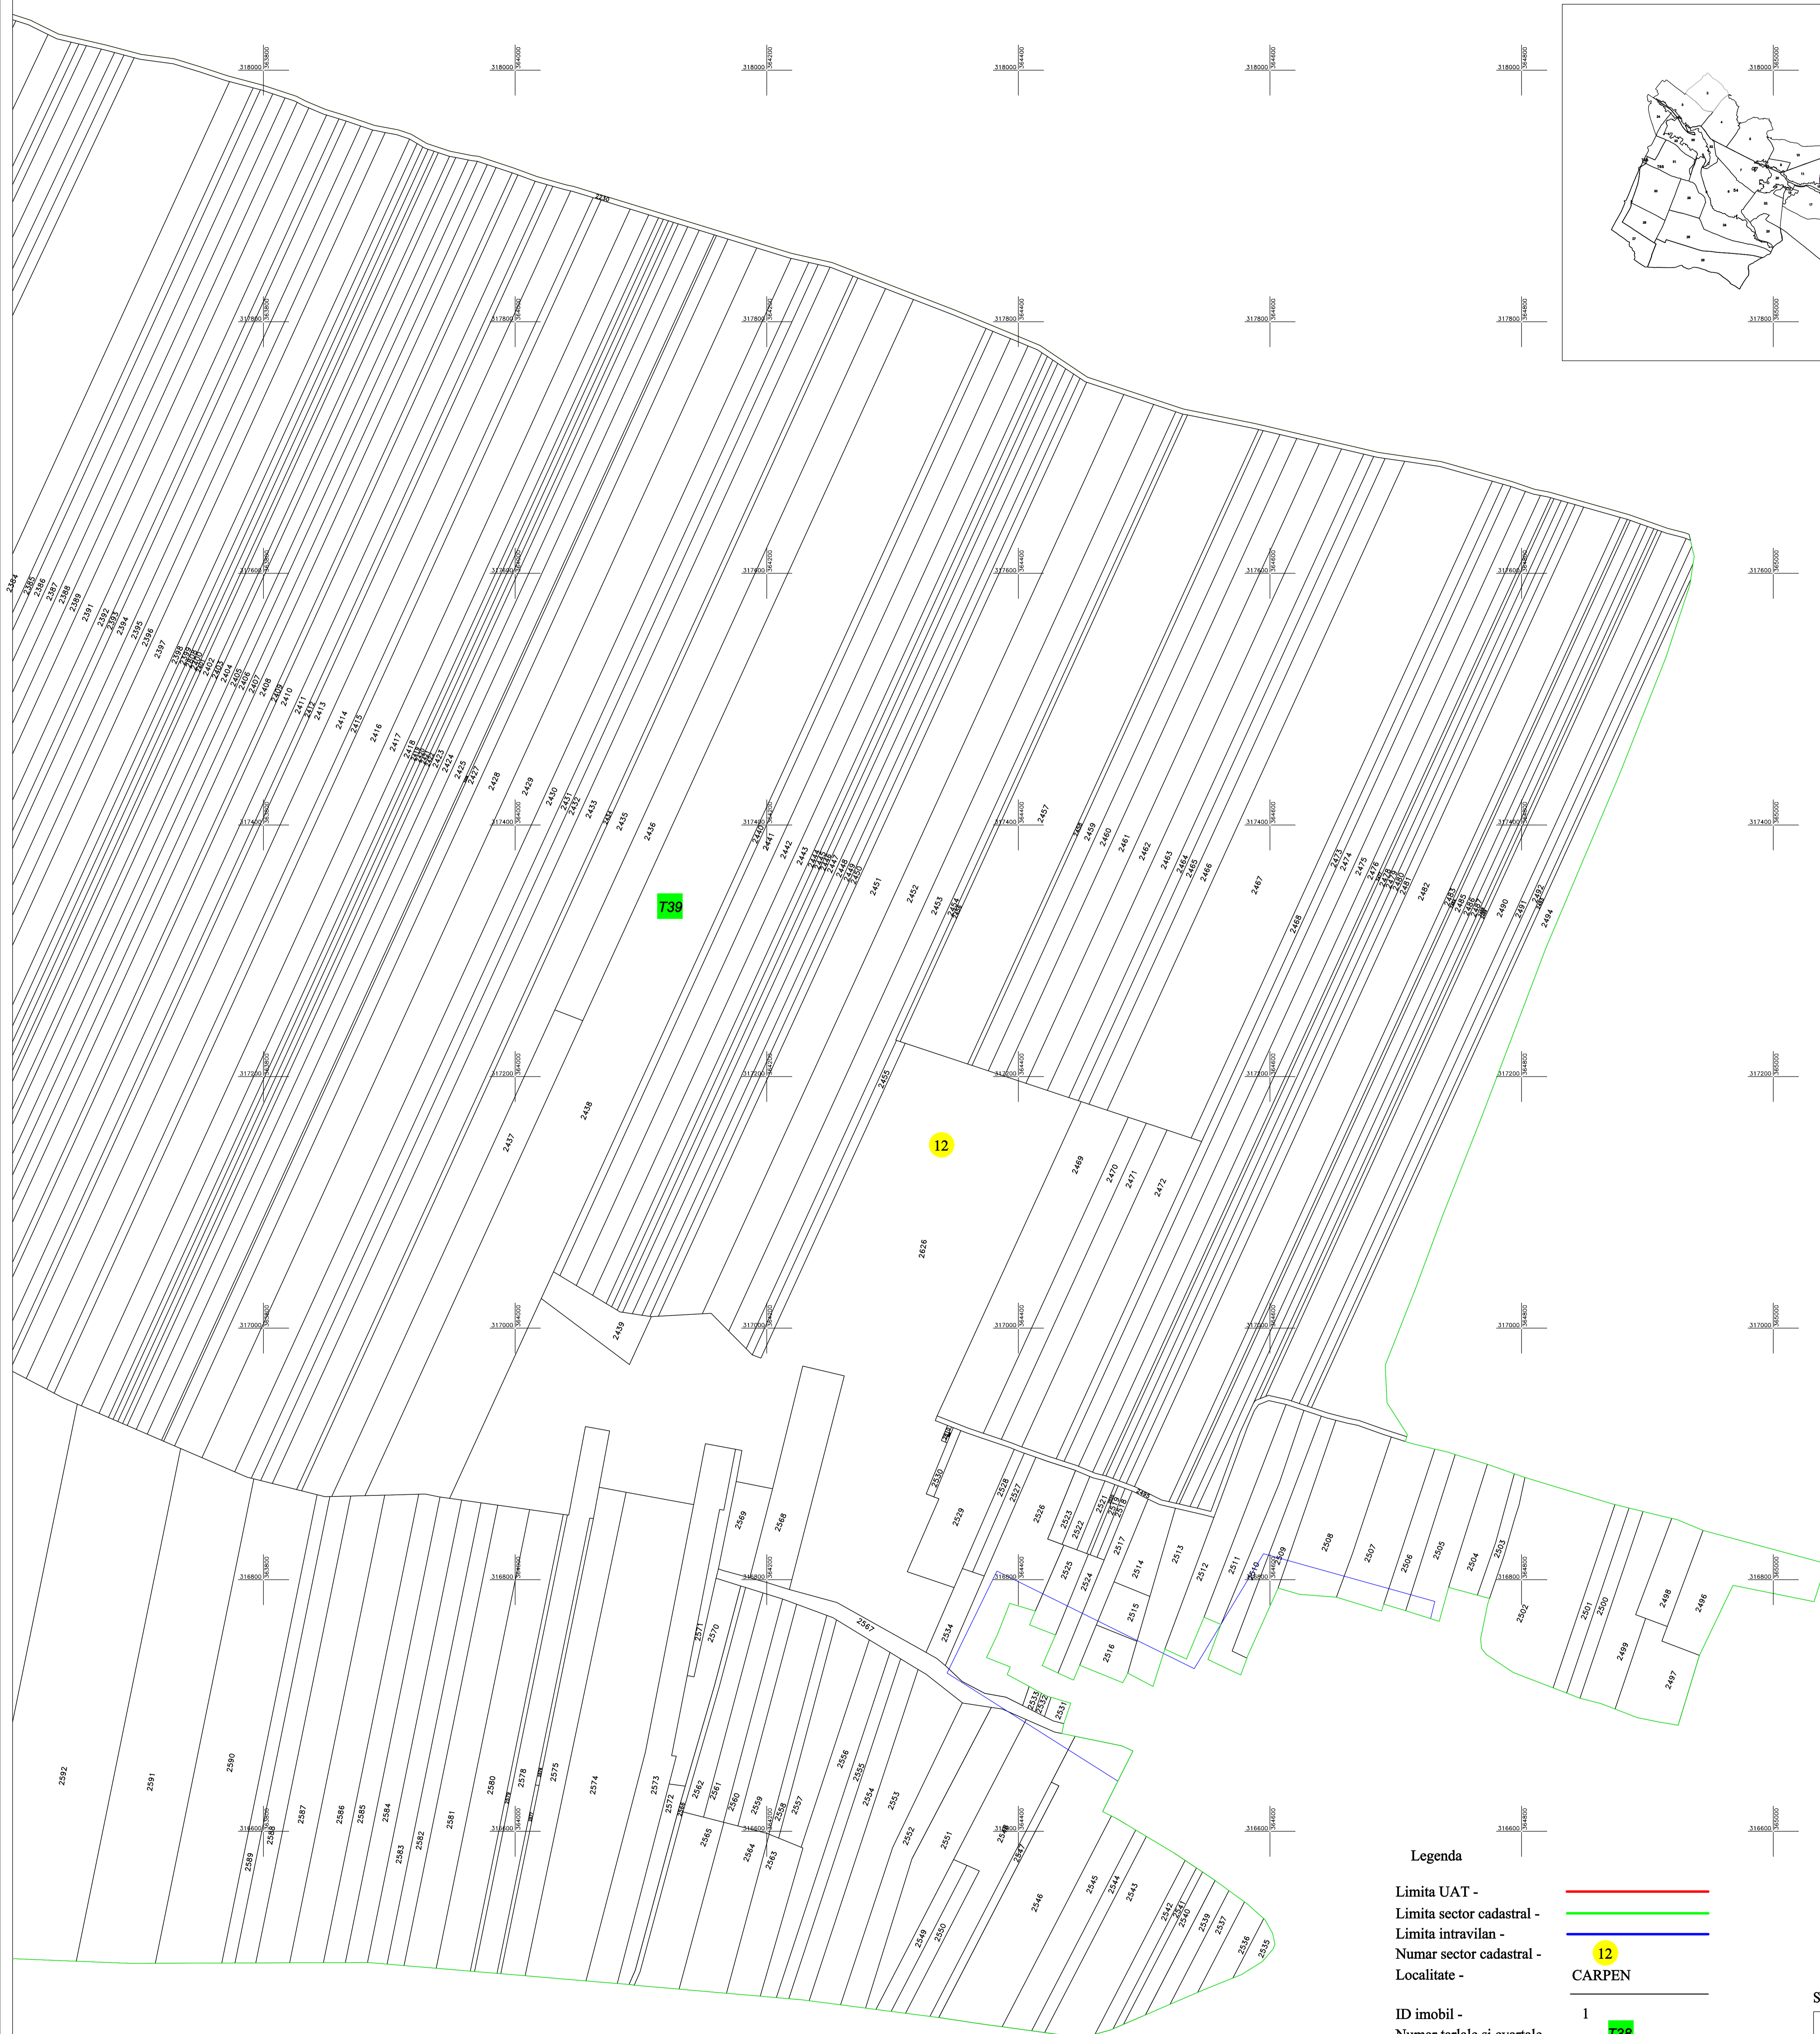


PLAN CADASTRAL
UAT CARPEN Judetul Dolj

Sector 12
Scara 1:2000, Sistem de proiectie STEREOGRAFIC 1970
PLANSA 2

SPRE PUBLICARE

Schita cu dispunerea sectoarelor cadastrale

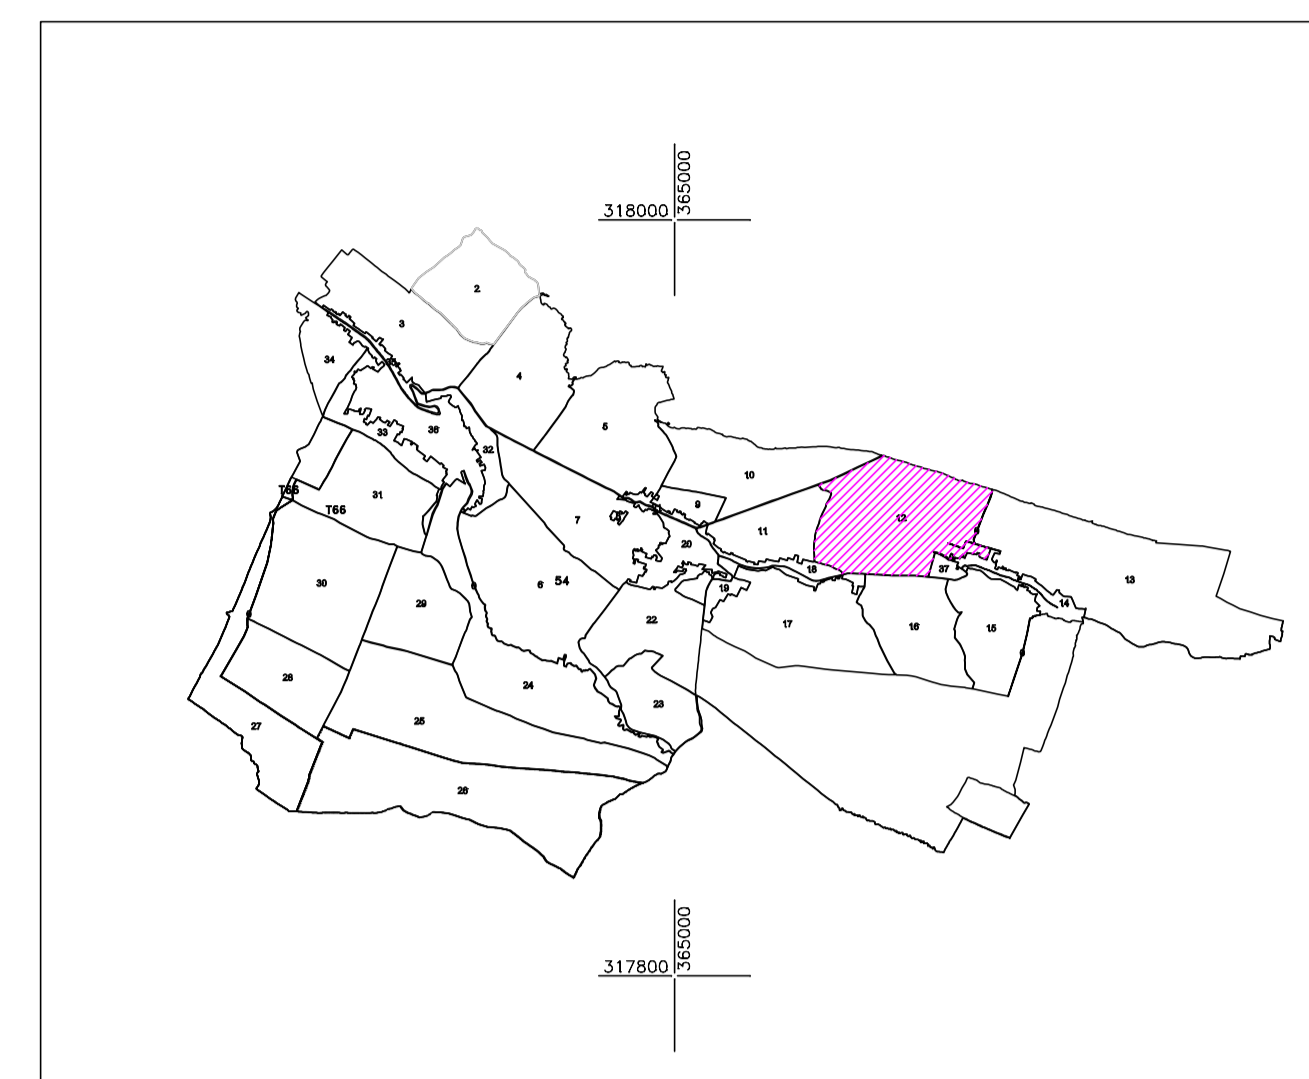


Legenda

- Limita UAT - —
- Limita sector cadastral - —
- Limita intravilan - —
- Numar sector cadastral - 12
- Localitate - CARPEN

- ID imobil - 1
- Numar tariale si cvartale - 738
- Limita tariale si cvartale - —
- Numar plansa - P.1

Schita de asamblare a planselor

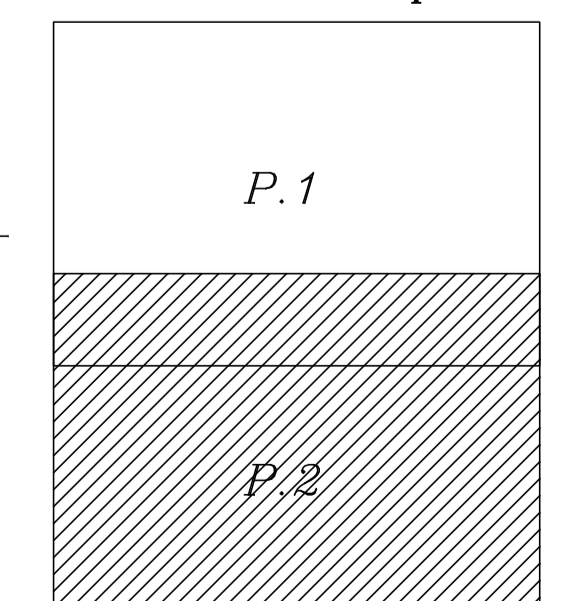

SC ANDCAD SRL
AUTORIZATIA SERIA RO-B-J Nr 1519/03.06.2019
PFA IONASCU NICUSOR CRISTIAN
AUTORIZATIA SERIA RO-DJ-F Nr 0070/24.11.2010

2022