
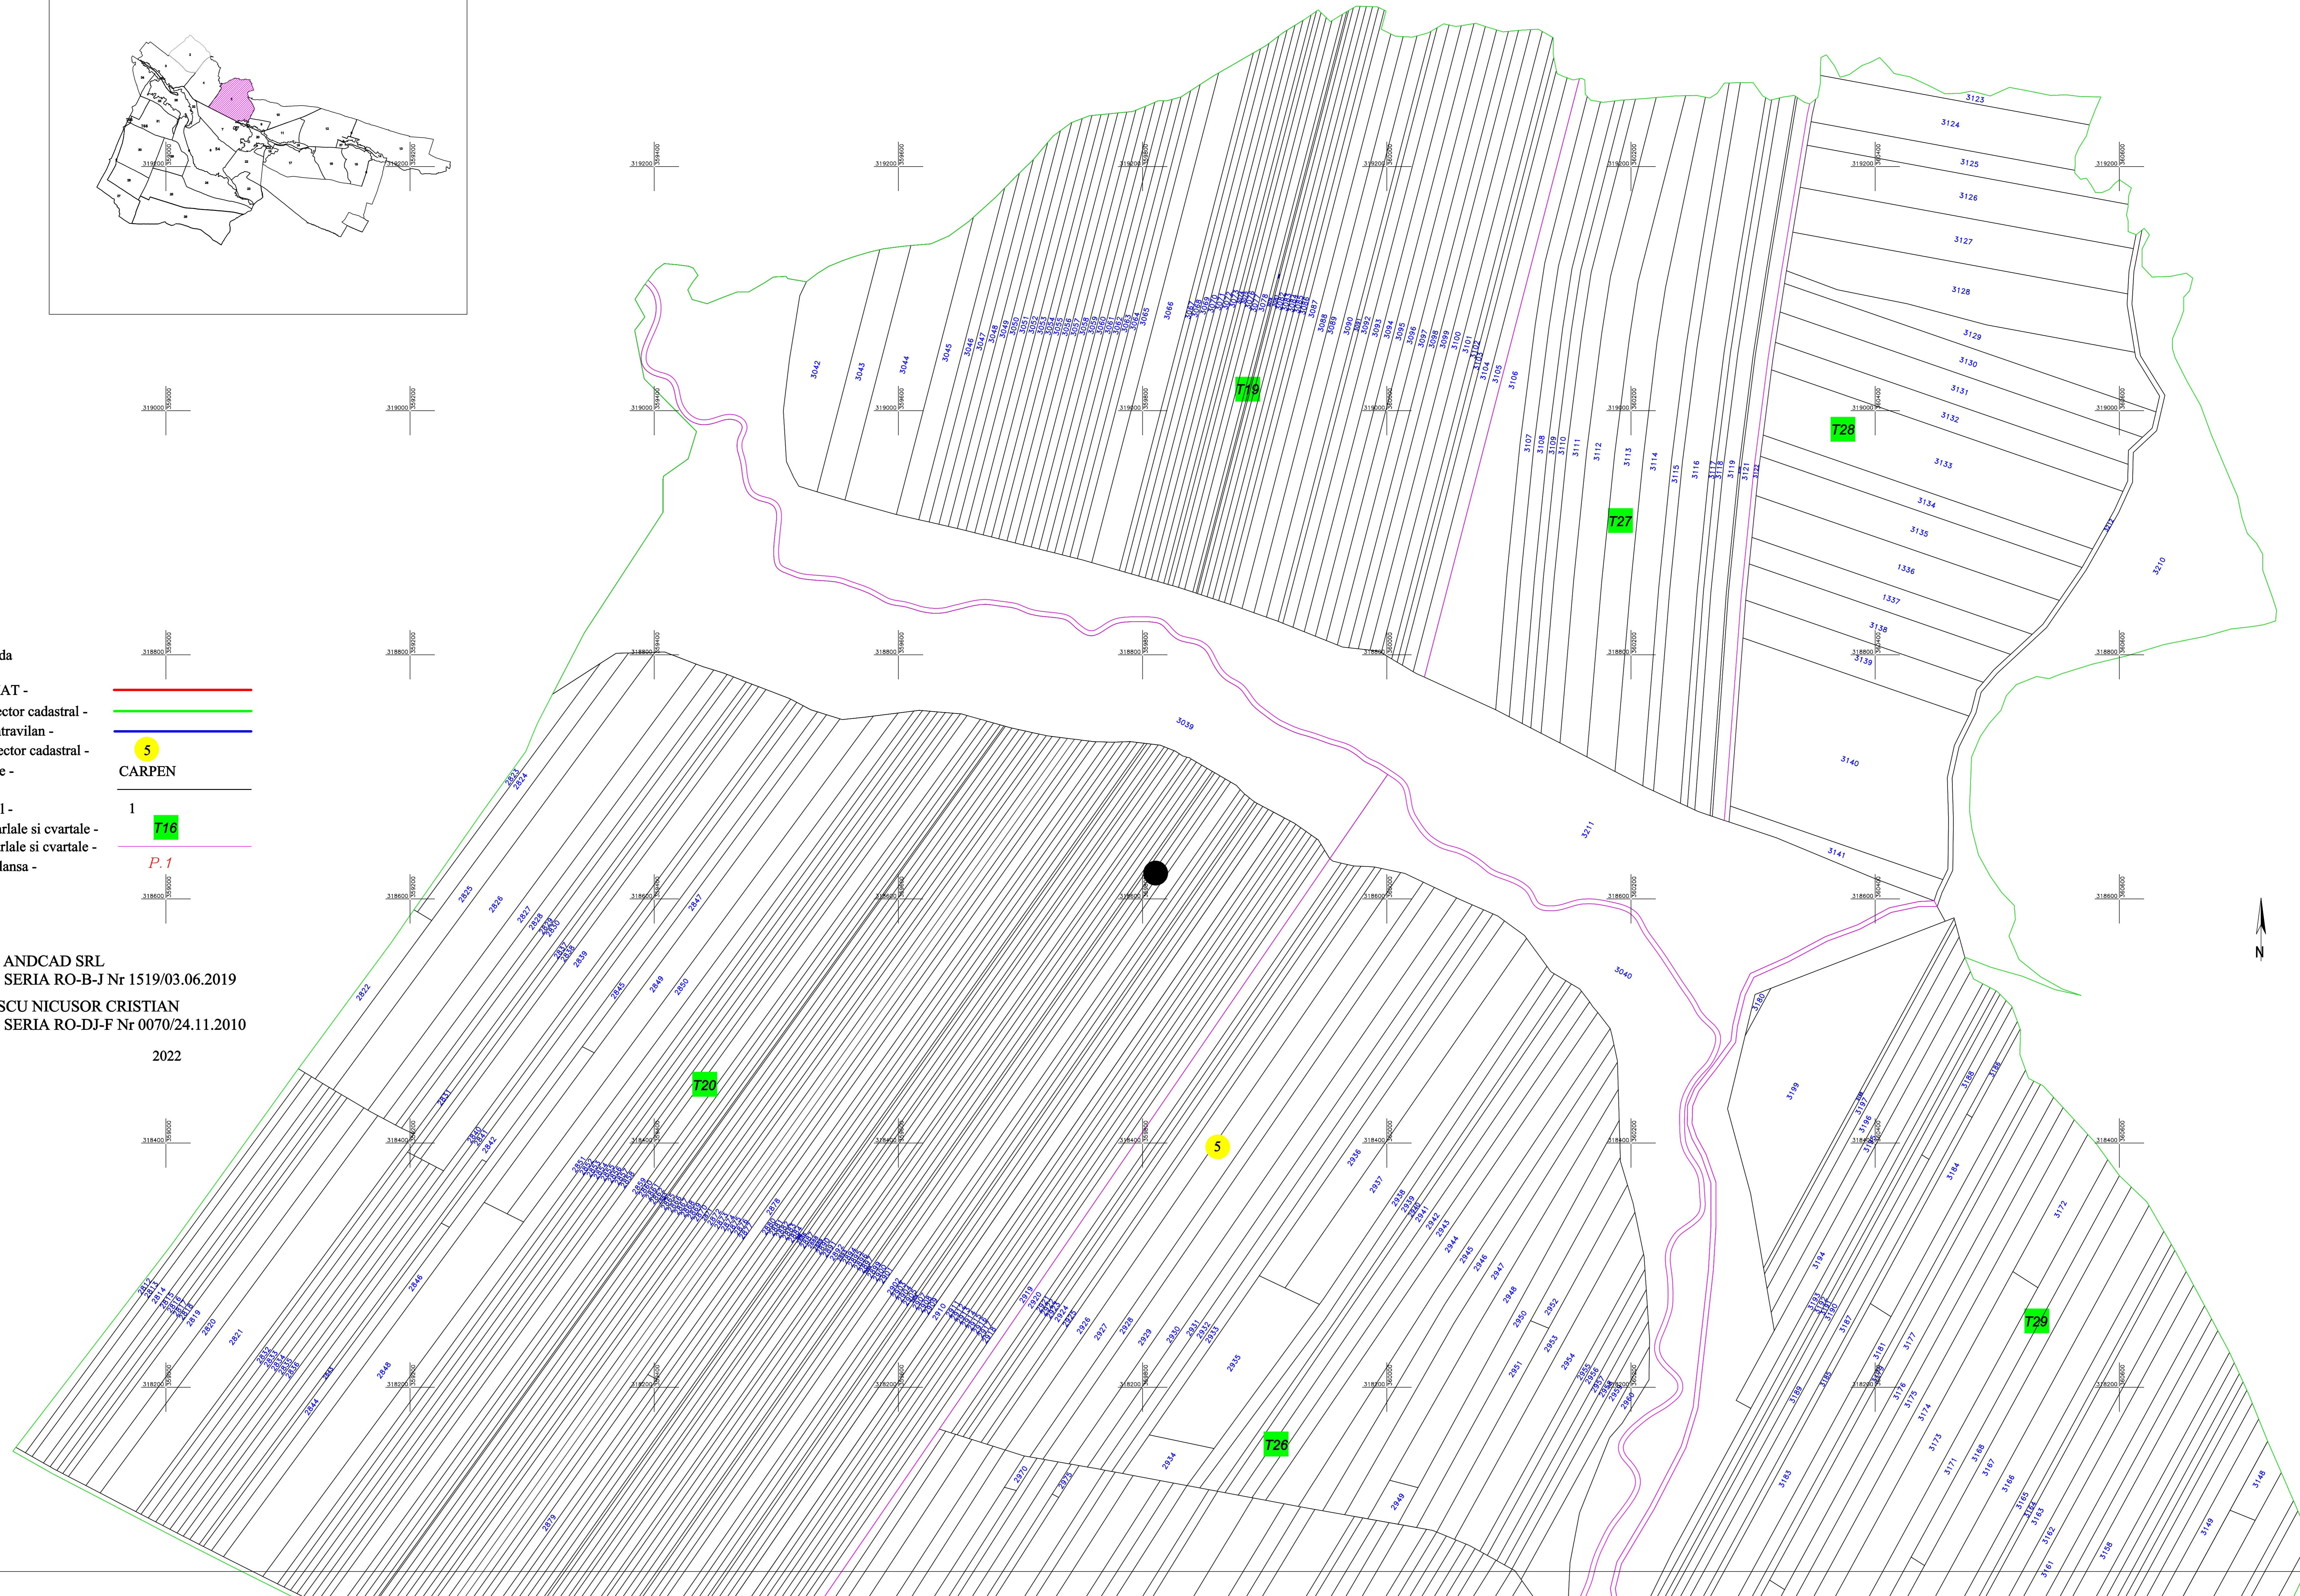


PLAN CADASTRAL
UAT CARPEN Judetul Dolj

Sector 5
Scara 1:2000, Sistem de proiectie STEREOGRAFIC 1970
PLANSA 1

SPRE PUBLICARE

Schita cu dispunerea sectoarelor cadastrale

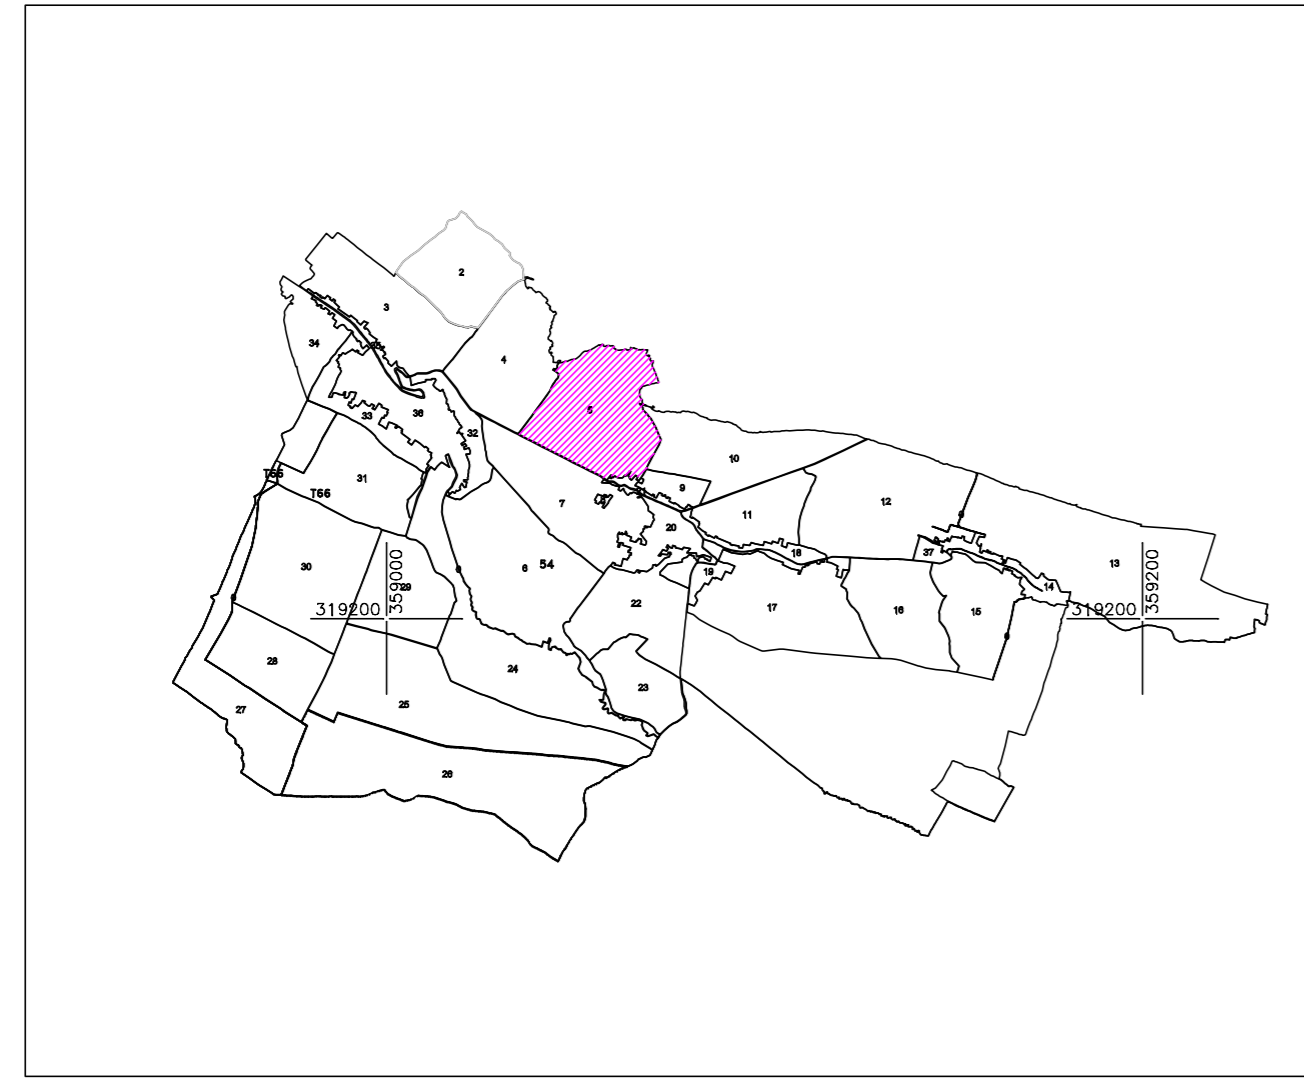

Legenda

- Limita UAT -
- Limita sector cadastral -
- Limita intravilan -
- Numar sector cadastral -
- Localitate -
- ID imobil -
- Numar tarlele si cvartale -
- Limita tarlele si cvartale -
- Numar plansa -

SC ANDCAD SRL
AUTORIZATIA SERIA RO-B-J Nr 1519/03.06.2019
PFA IONASCU NICUSOR CRISTIAN
AUTORIZATIA SERIA RO-DJ-F Nr 0070/24.11.2010
2022

Schita de asamblare a planselor

