



PLAN CADASTRAL
UAT CARPEN Judetul Dolj
Sector 24 PLANSA 3
Scara 1:2000, Sistem de proiectie STEREOGRAFIC 1970

SPRE PUBLICARE

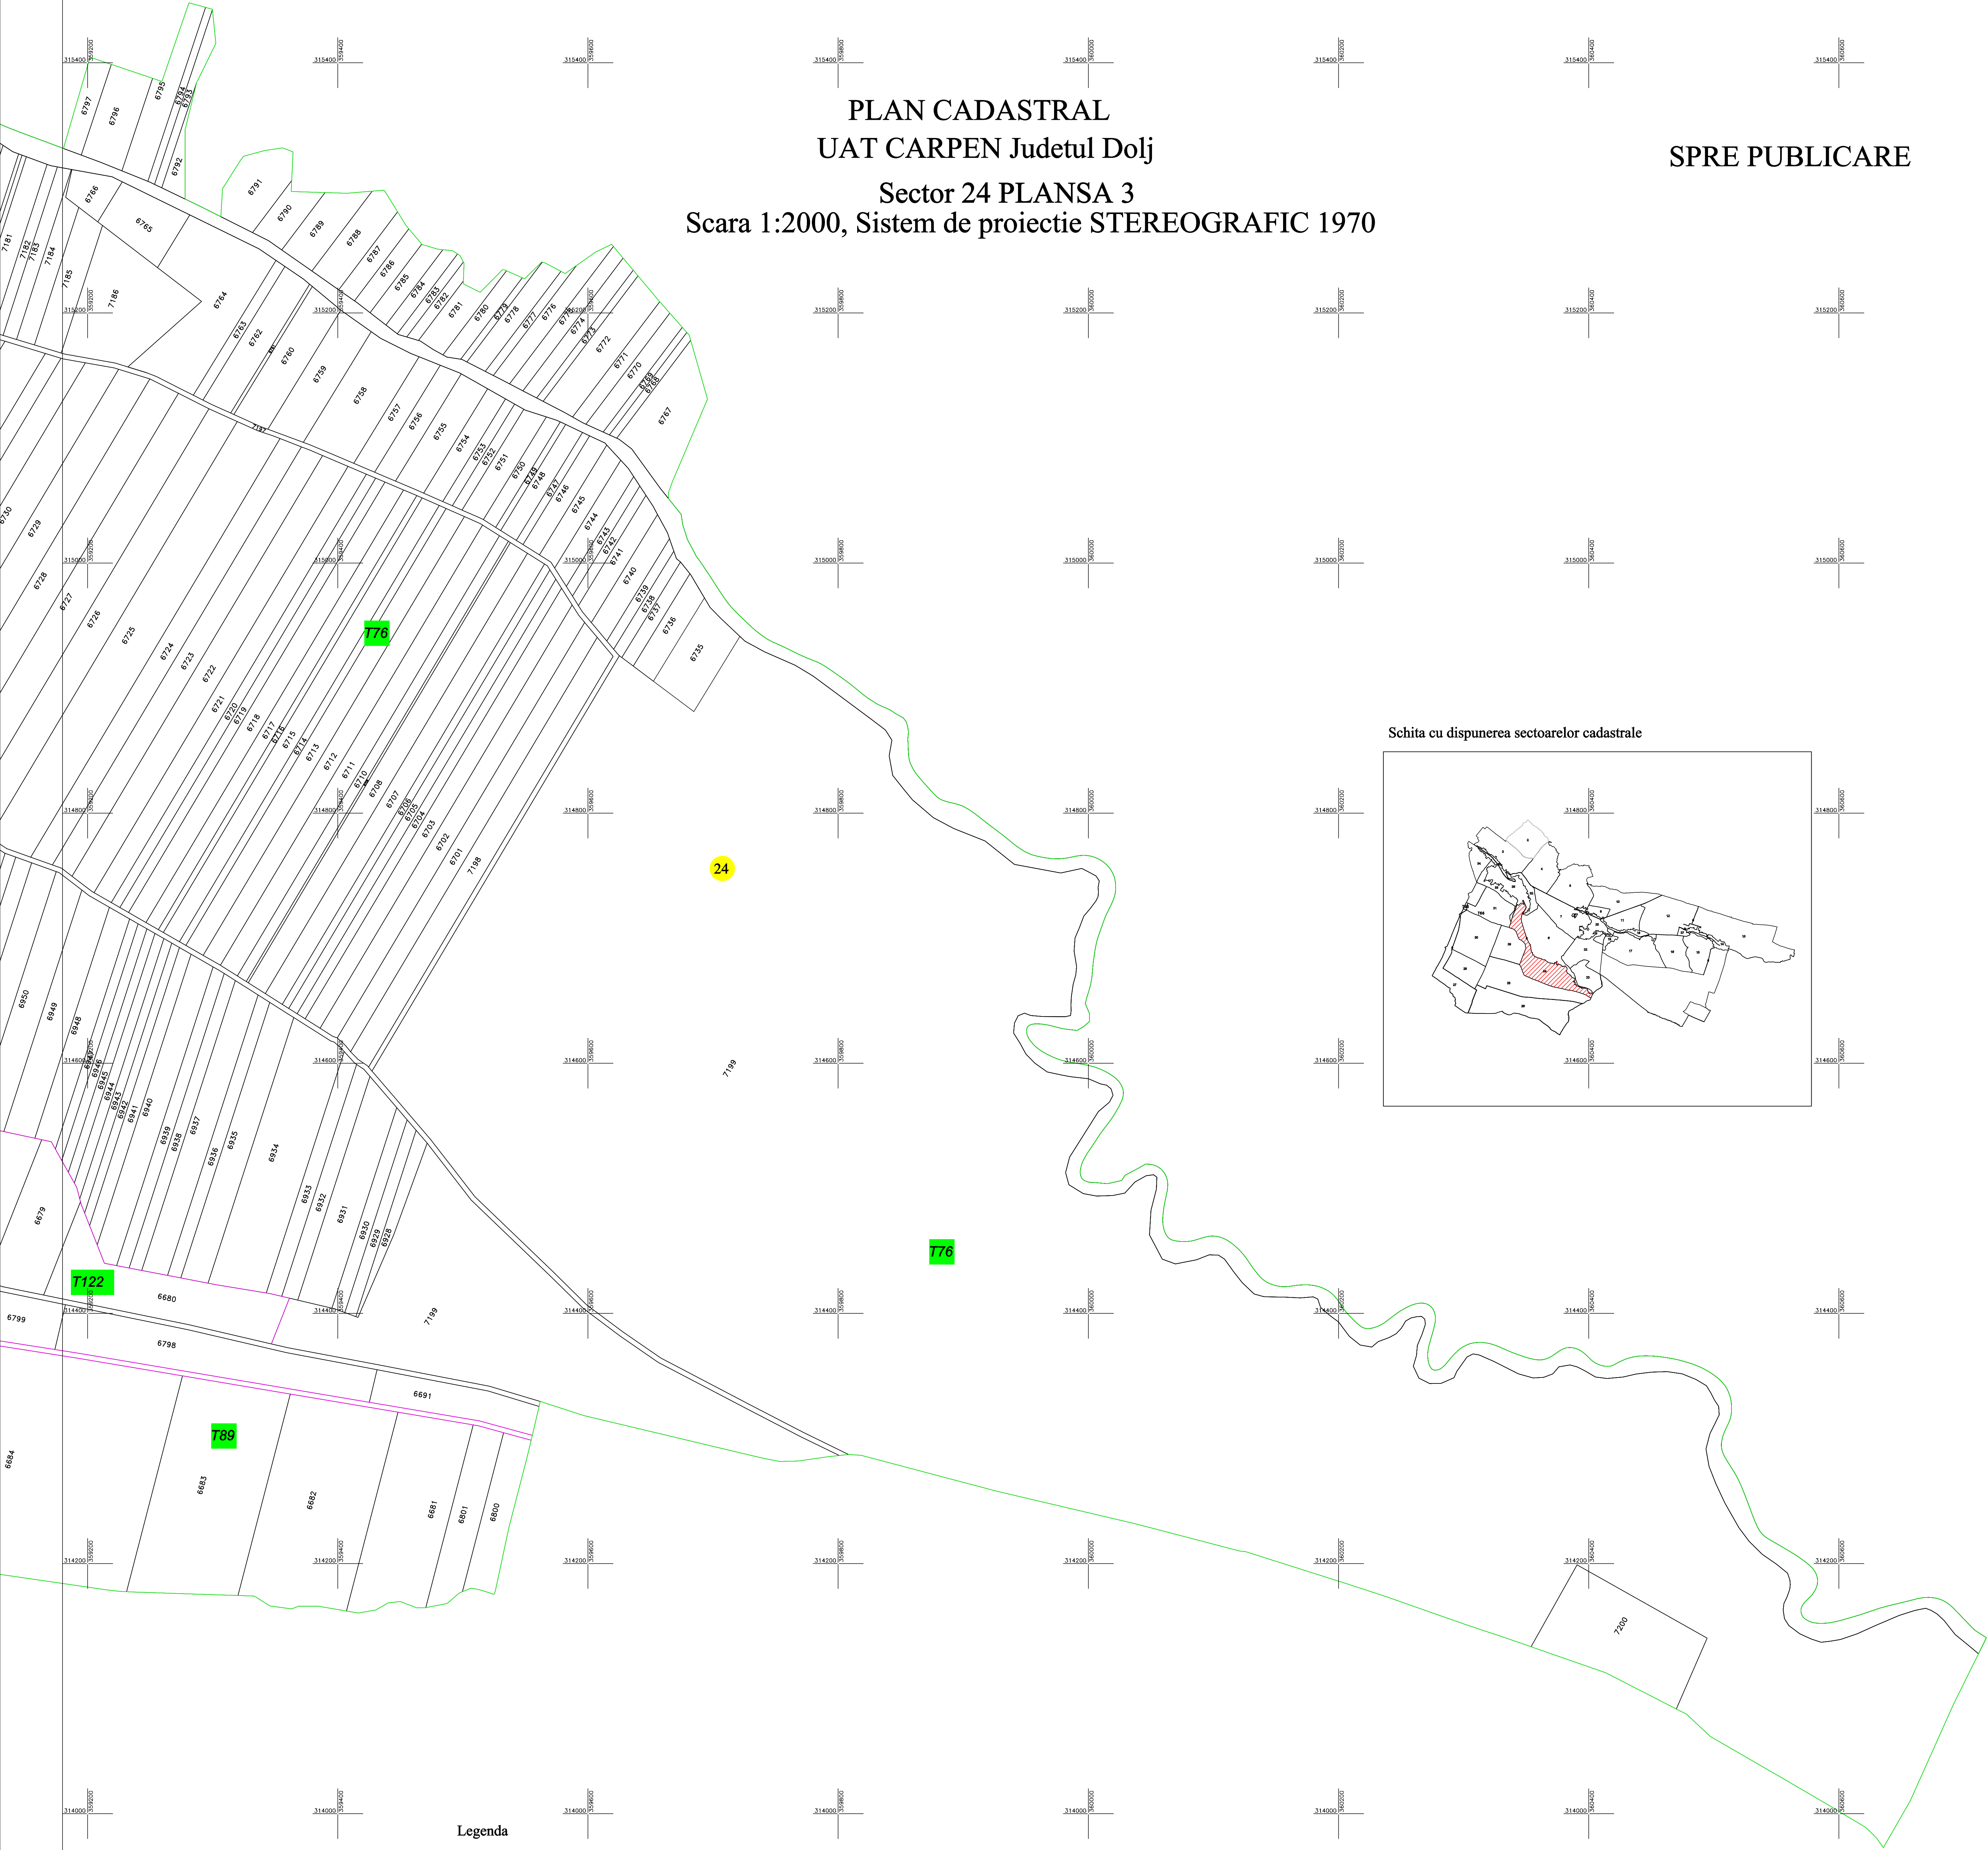

Schita cu dispunerea sectoarelor cadastrale

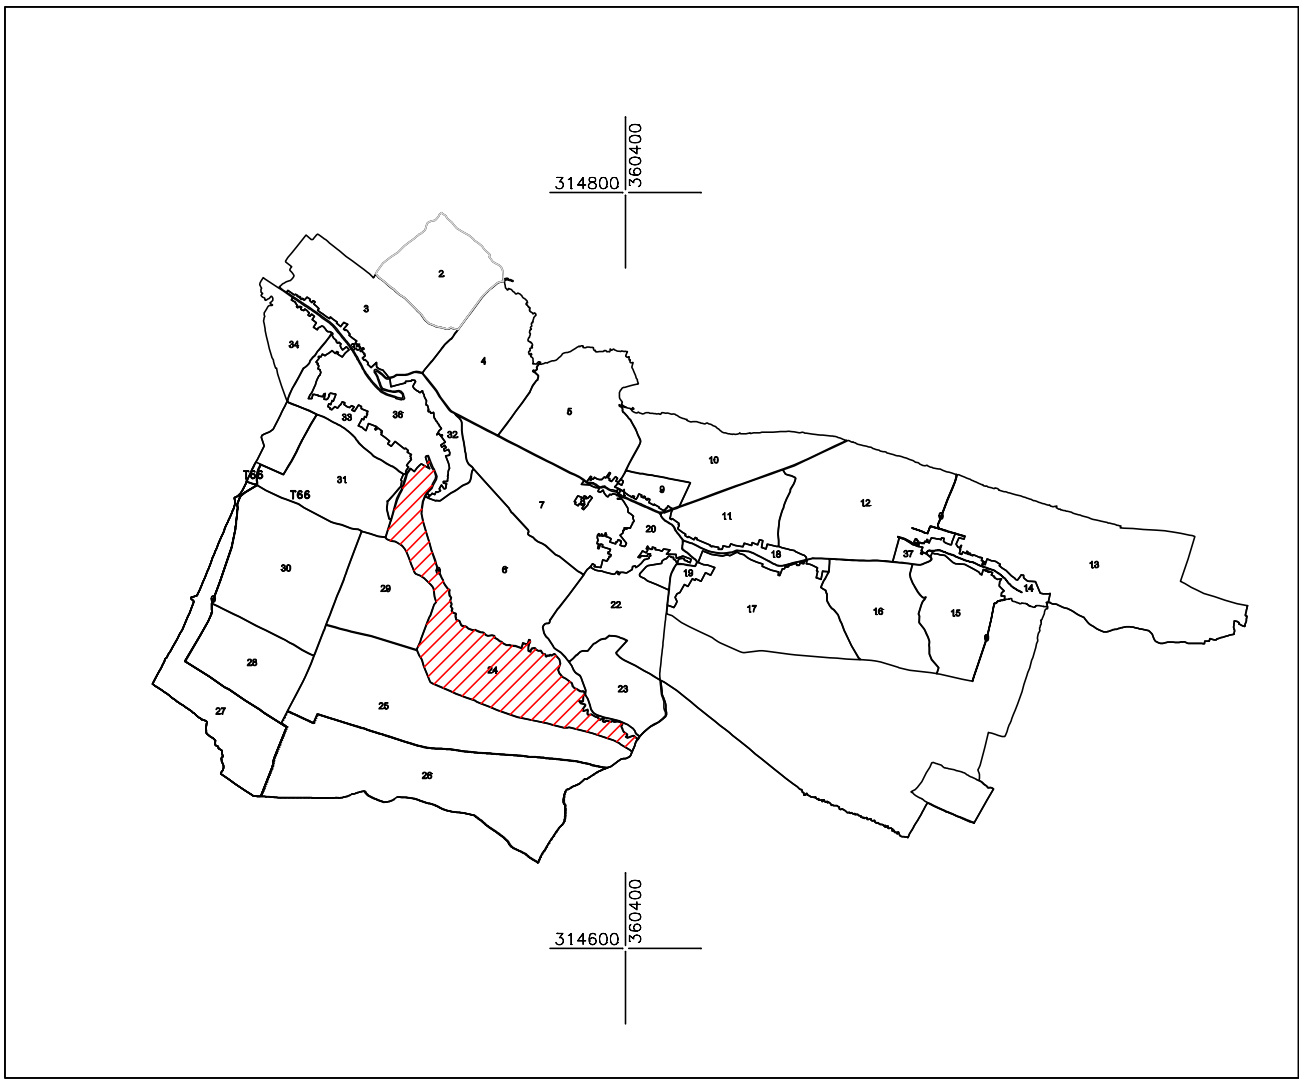

Legenda

- Limita UAT -
- Limita sector cadastral -
- Limita intravilan -
- Numar sector cadastral -
- Localitate -
- ID imobil -
- Numar tarlale si cvartale -
- Limita tarlale si cvartale -
- Numar plansa -

24
CARPEN

1
756
P.1

SC ANDCAD SRL
AUTORIZATIA SERIA RO-B-J Nr 2855/18.04.2024
PFA IONASCU NICUSOR CRISTIAN
AUTORIZATIA SERIA RO-DJ-F Nr 0070/24.11.2010

2025

