
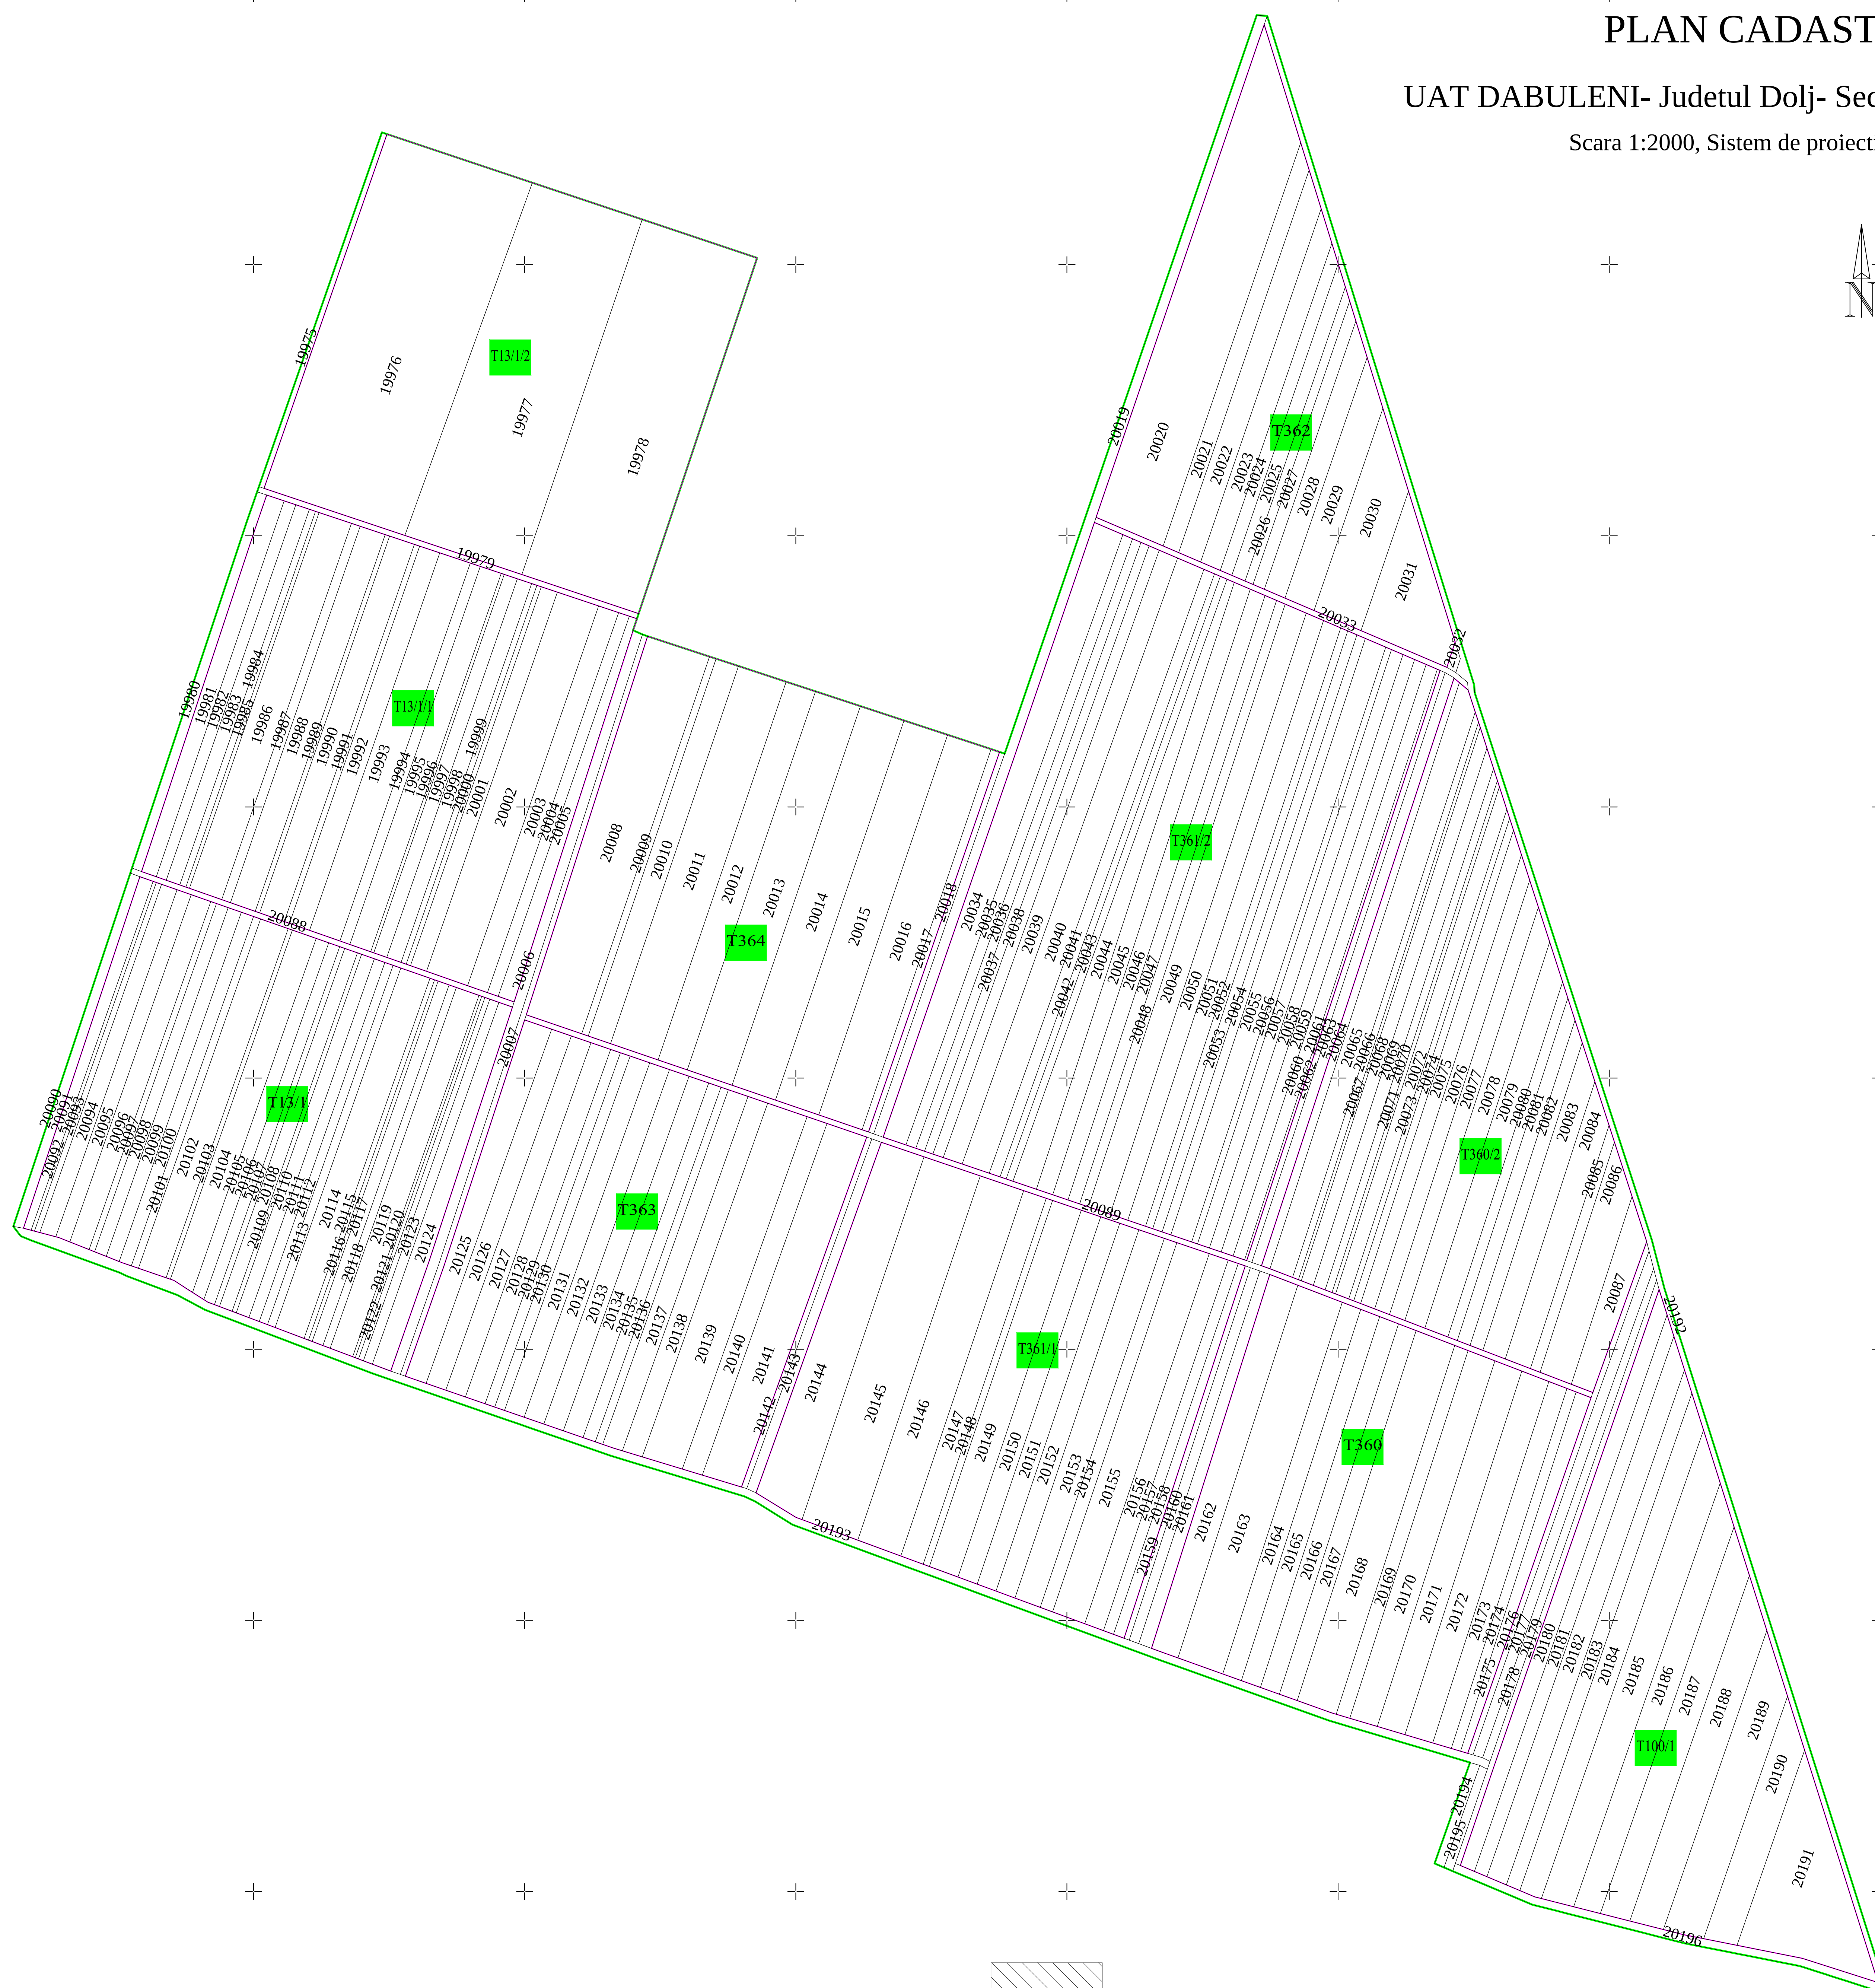


PLAN CADASTRAL

UAT DABULENI- Judetul Dolj- Sector cadastral 100

Scara 1:2000, Sistem de proiectie STEREO 70

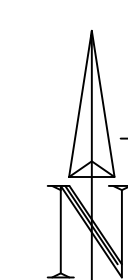

PLANS 1

Legenda

- | Legenda | |
|---------|-------------------------|
| | Limita judet |
| | Limita UAT |
| | Limita intravilan |
| | Limita sector cadastral |
| | Limita tarla |
| | Numar tarla |
| | Numar sector |
| 20196 | Identificator Imobil |

EXECUTANT:
P.J.A. S.C. T.C.P. PROJECTS S.R.L.
Seria RO-B-J, Nr.2047-clasa a III a
P.F.A. BITINA FLORINA MADALINA
Seria RO-DJ-F, Nr.0252 categoria E

Data întocmirii planului cadastral
26.08.2025

"Spre publicare"

