

U.A.T. TALPAS

JUD. GORJ

JUD. GORJ


PLAN CADASTRAL

Scara : 1 : 2000, sistem de proiectie STEREO 70

Judetul : Dolj

UAT : Farcas


Sectorul cadastral : 16

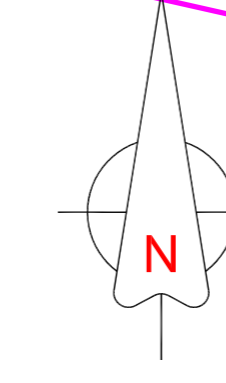

Legenda

- Limita judet -
- Limita UAT -
- Limita sector cadastral -
- Limita tarlale si cvartale -
- Numar sector cadastral -
- Numar tarlale si cvartale -
- Limita intravilan -
- Localitate -
- Numar plansa -


Schita de asamblare a planselor

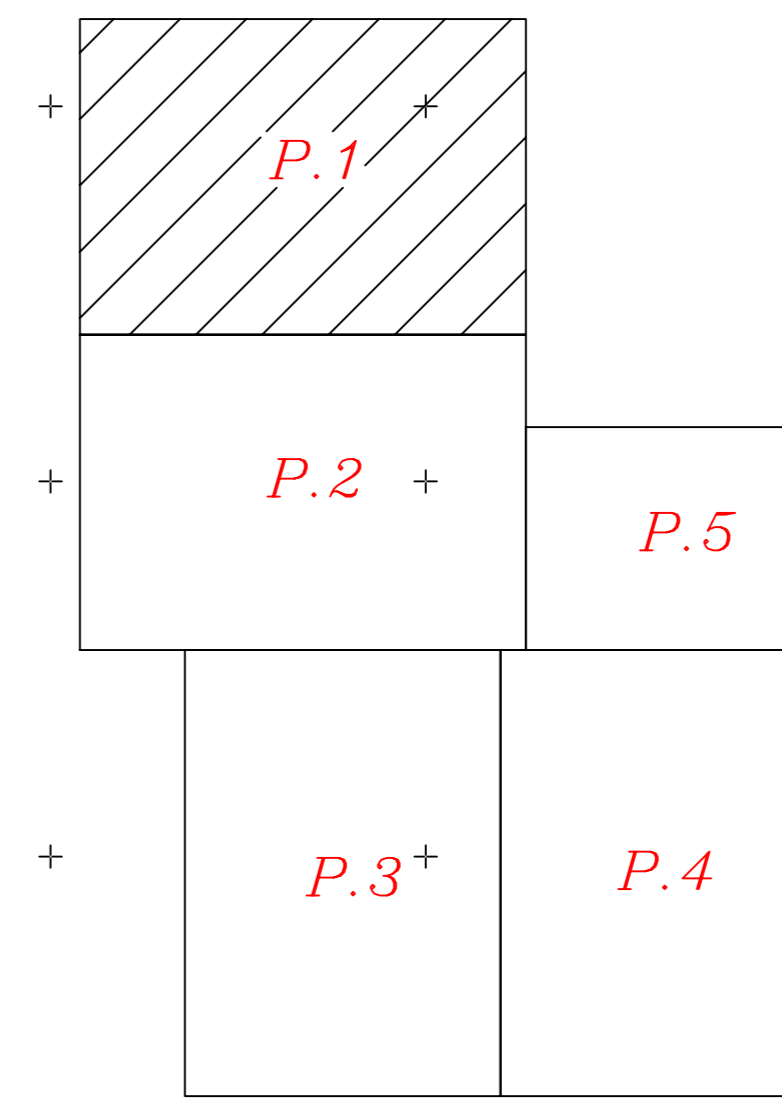

T 94

T 94

Schita cu dispunerea sectoarelor cadastrale

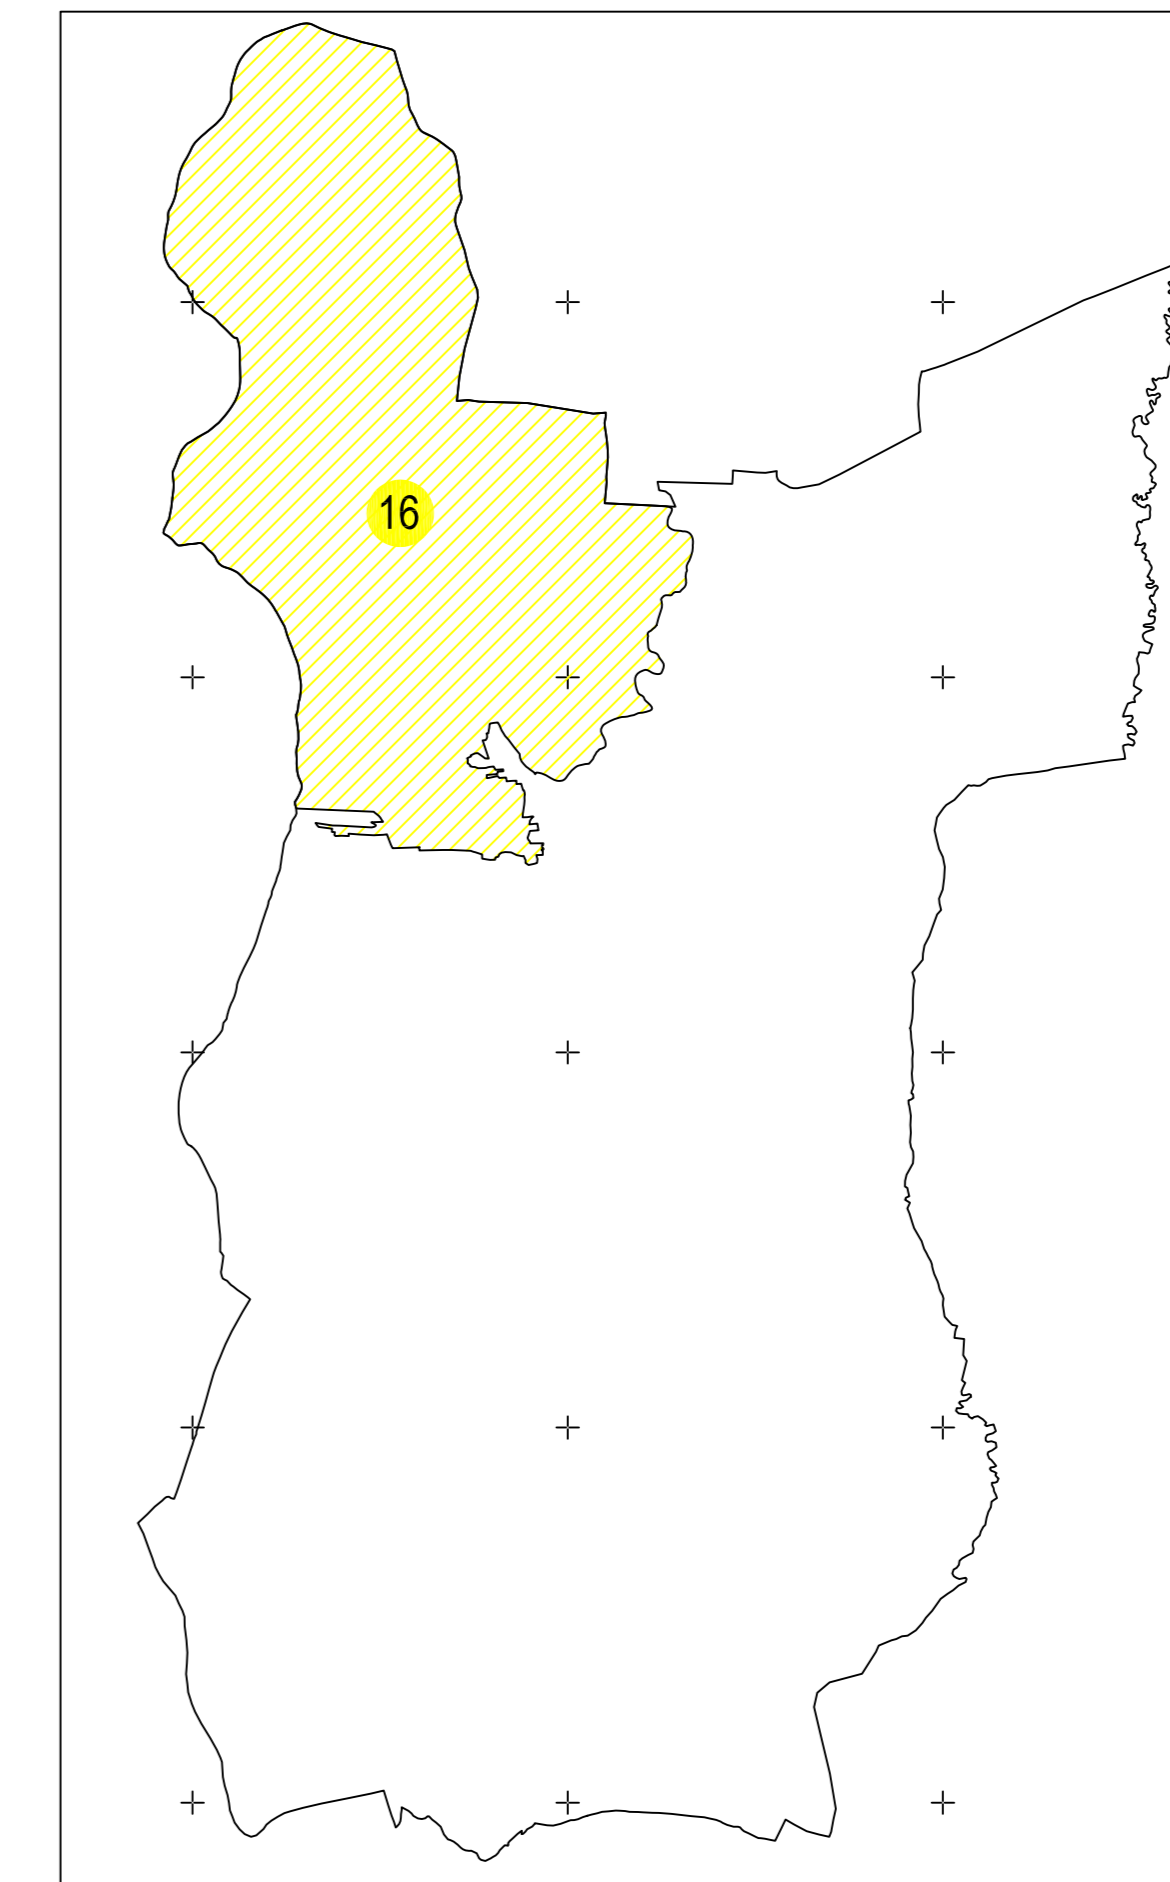

P.F.A. Stefanescu Dan	
Semnat: Ing. Stefanescu Dan	Semnat: S. Samb
Data	12.2022

"Spre publicare"

P.1

U.A.T. TALPAS

