


**PLAN CADASTRAL**  
**UAT GIGHERA, JUDEȚUL DOLJ**  
**Sector 8**  
 SCARA 1:1000, sistem de proiecție STEREO 70  
**SPRE PUBLICARE**

**LEGENDA**

- Limita UAT
- Limita UAT vecine
- Limita judet
- Limita sector cadastral
- Limita intravilan
- Limita tarla
- 4 Numar Sector
- 71 72 Numar tarla
- PL1 Toponimie
- PL2 Hidrografie
- PL3 Limite constructii
- PL4 definitive

Executant,  
**S.C.TOPOMILENIUM S.R.L**  
 ANCPI: II, DJ, 1652  
**BOTEA CRISTIAN RADU**  
 ANCPI: A, DJ, 1895  
 Data: 28.04 2023

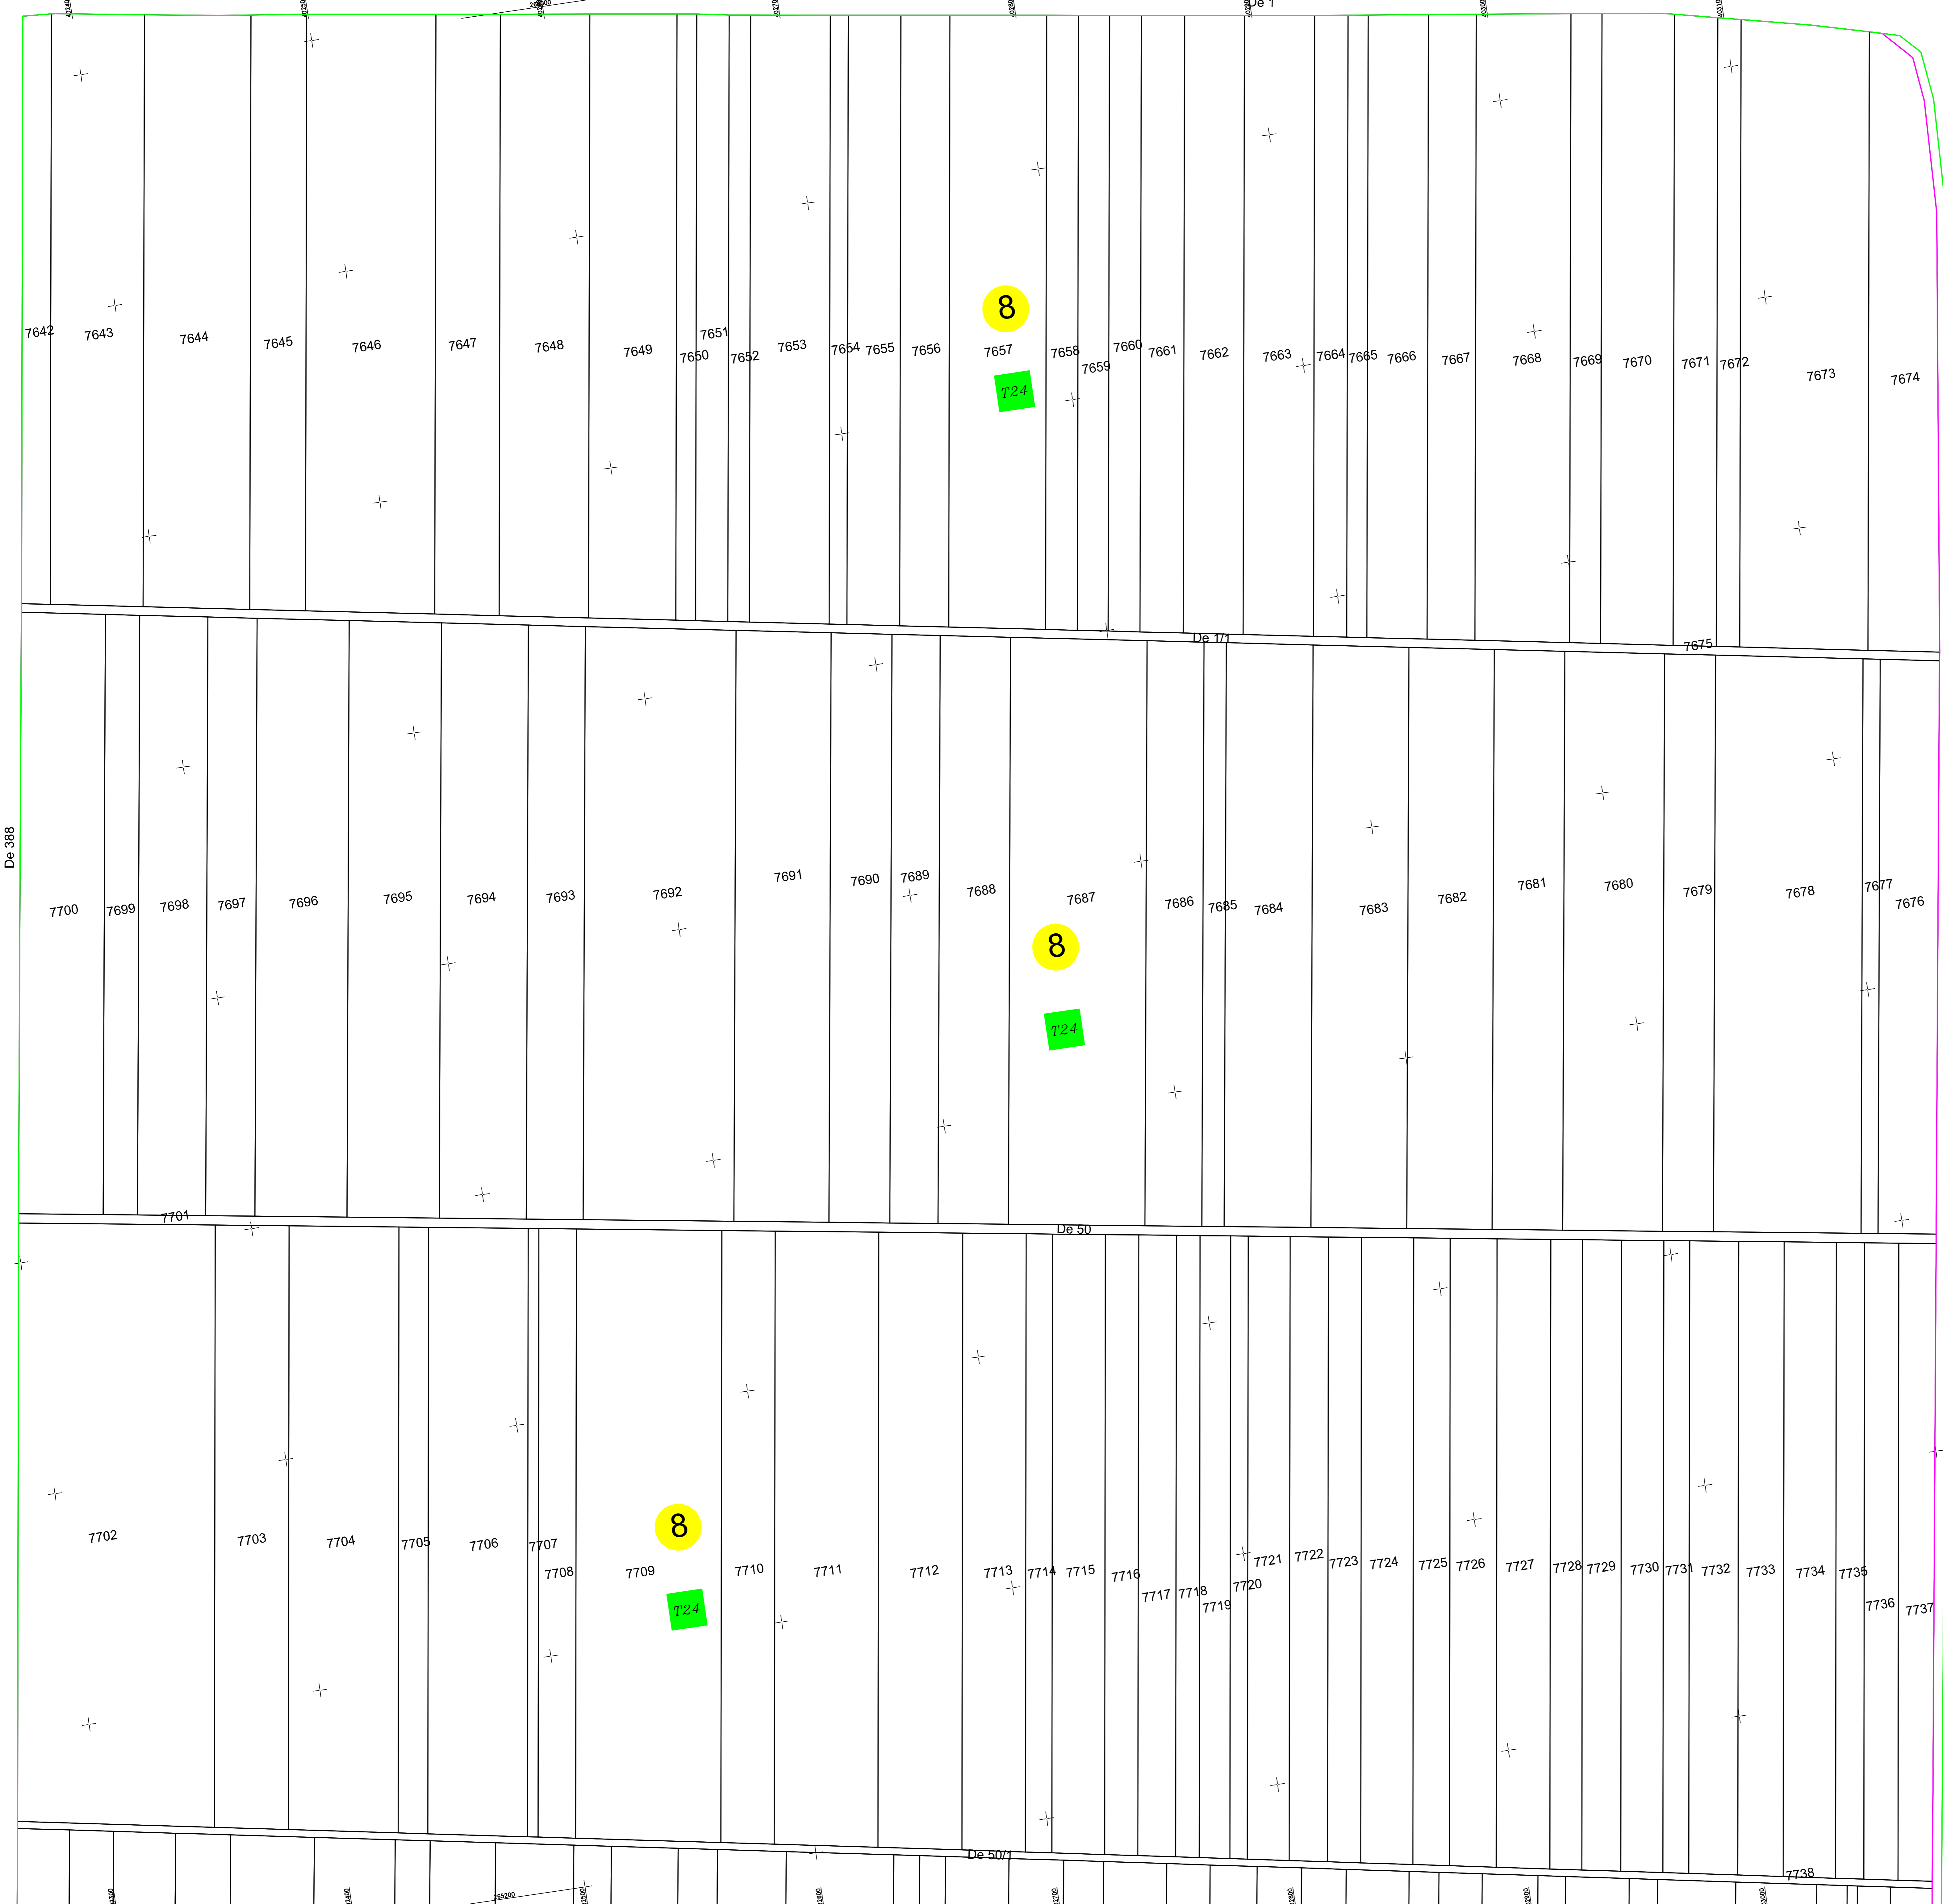

9

T25

9

T25

7

7

8

T24

8

T24

8

T24