
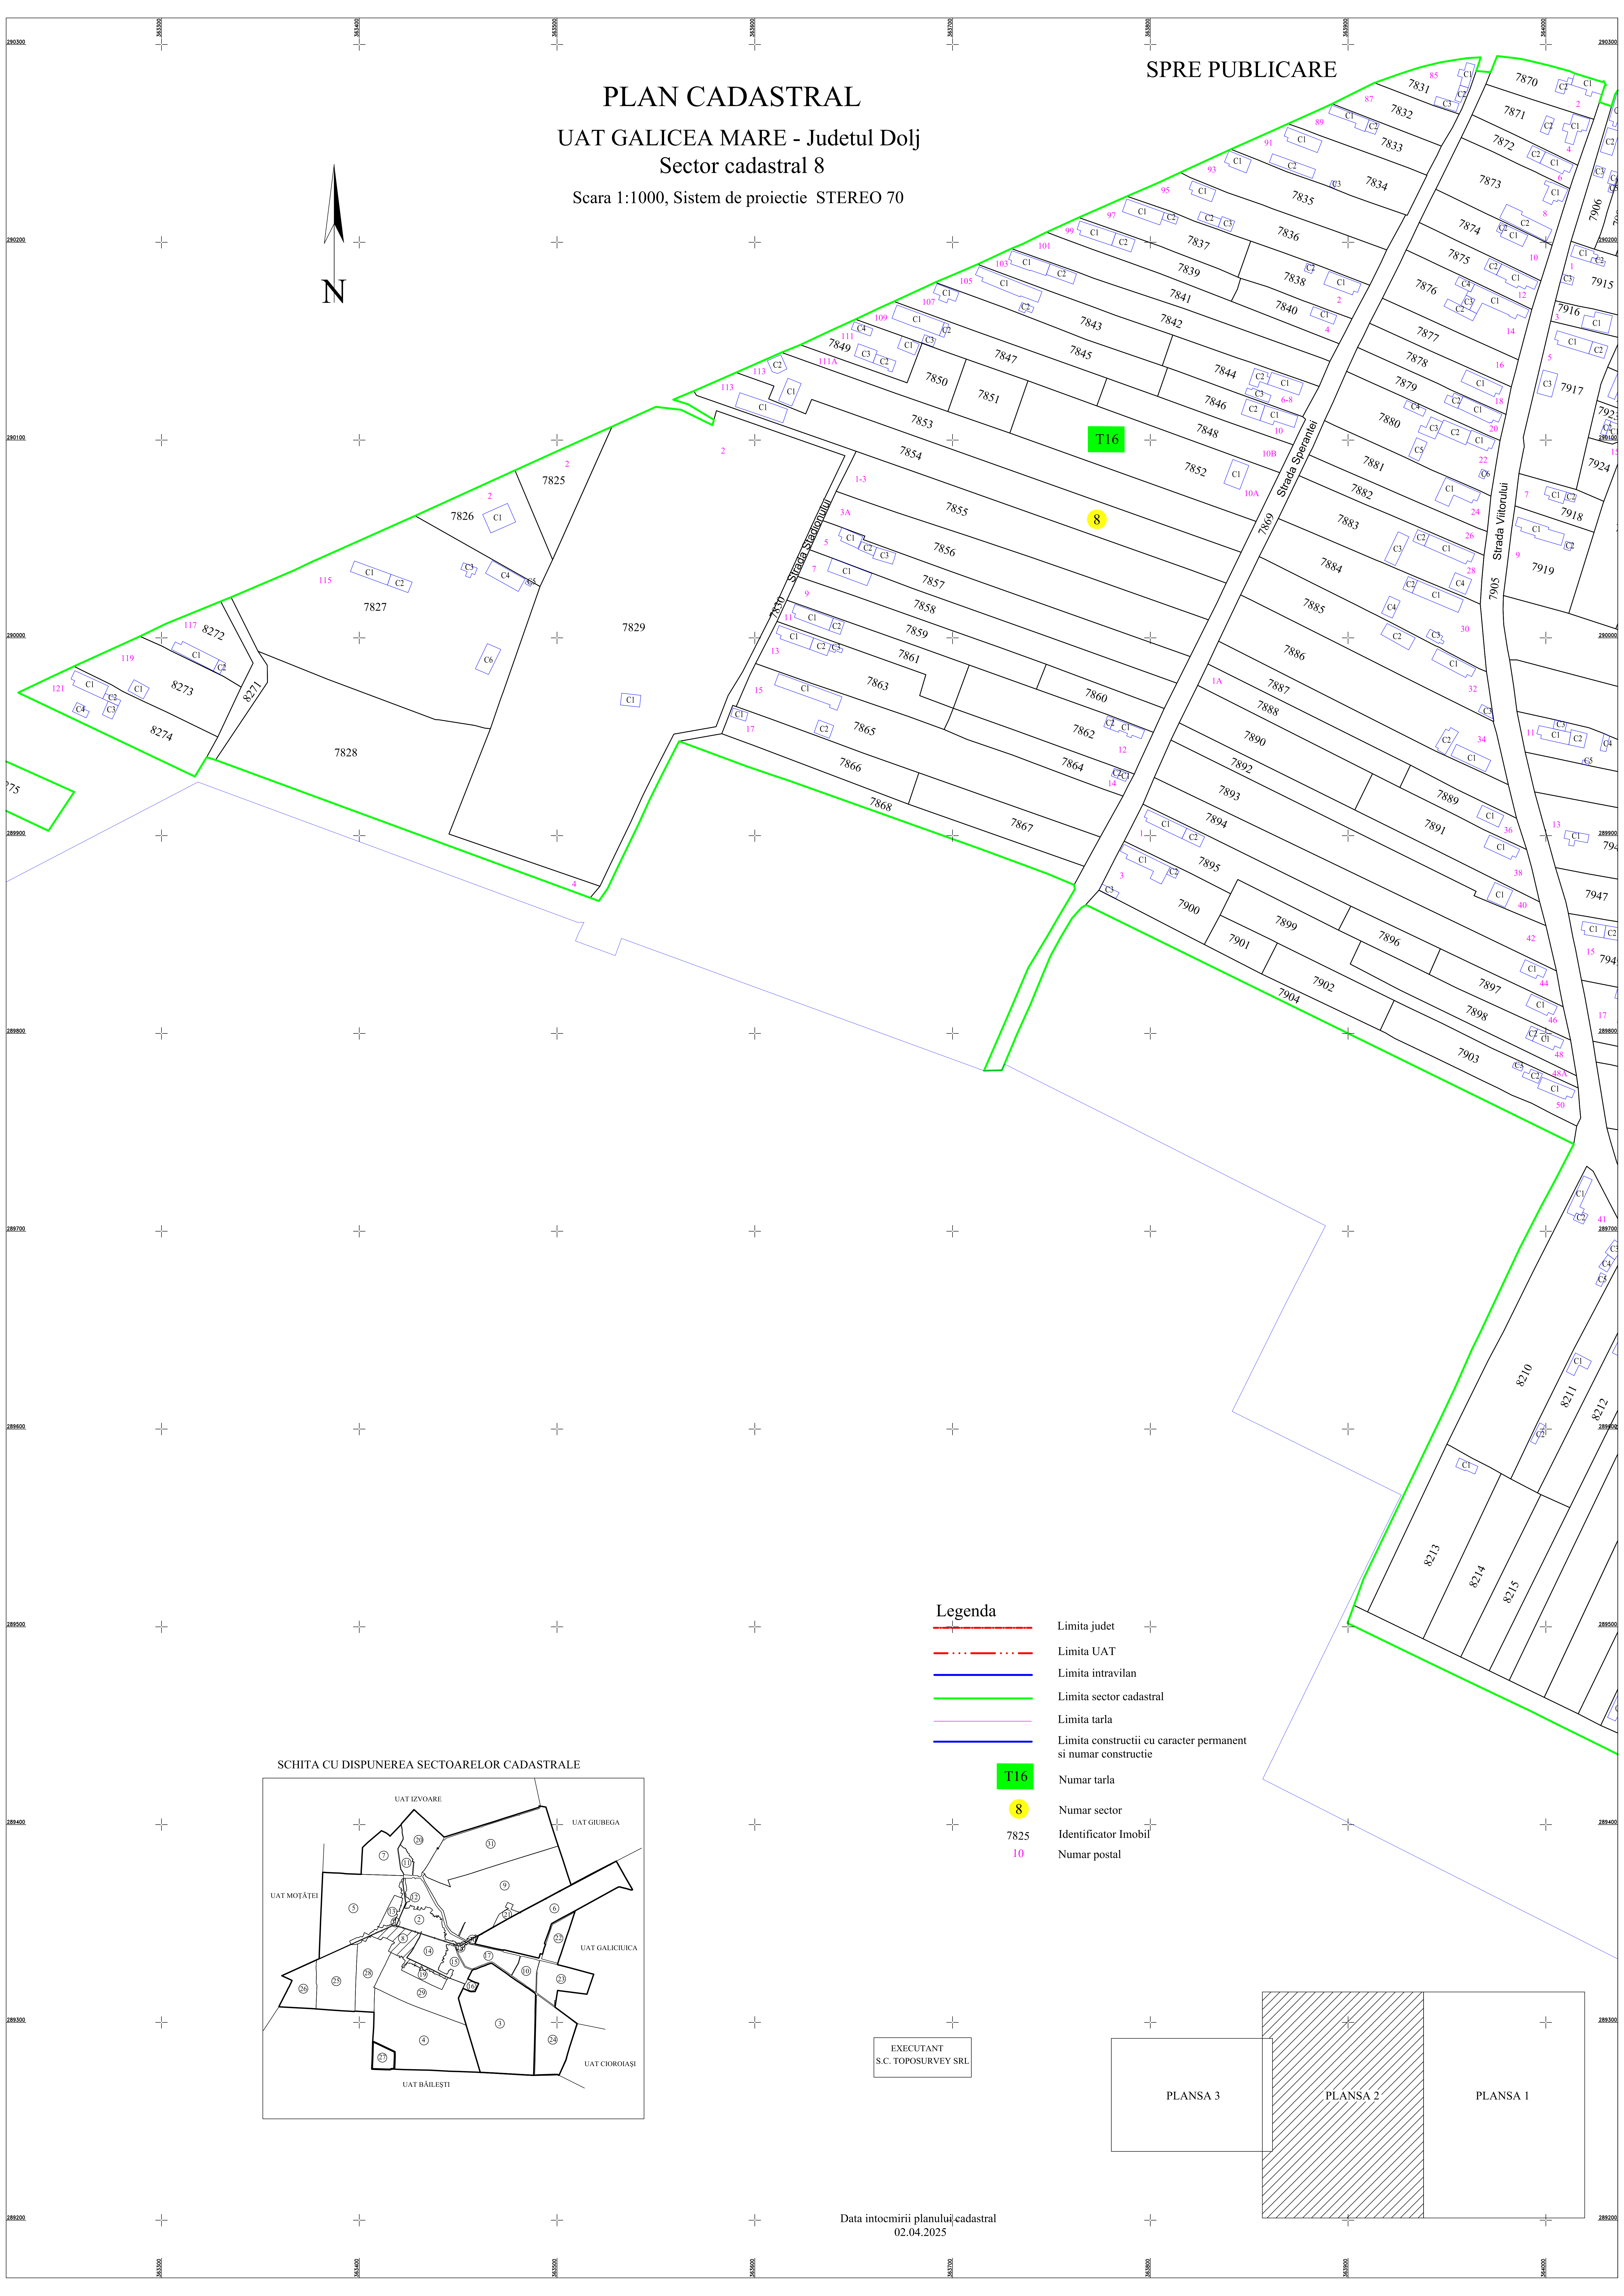


## SPRE PUBLICARE


Scara 1:1000, Sistem de proiectie STEREO 70

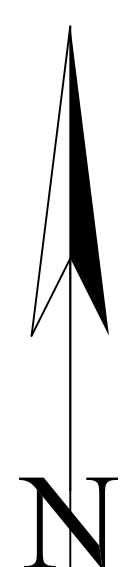

## Legenda

- |                                                                                       |                                                               |                                                                                       |
|---------------------------------------------------------------------------------------|---------------------------------------------------------------|---------------------------------------------------------------------------------------|
|  | Limita judet                                                  |  |
|  | Limita UAT                                                    |                                                                                       |
|  | Limita intravilan                                             |                                                                                       |
|  | Limita sector cadastral                                       |                                                                                       |
|  | Limita tarla                                                  |                                                                                       |
|  | Limita constructii cu caracter permanent si numar constructie |                                                                                       |
|  | Numar tarla                                                   |                                                                                       |
|  | Numar sector                                                  |                                                                                       |
|  | 7825                                                          |  |
|  | Numar postal                                                  |                                                                                       |

SCHITA CU DISPUNEREA SECTOARELOR CADASTRALE

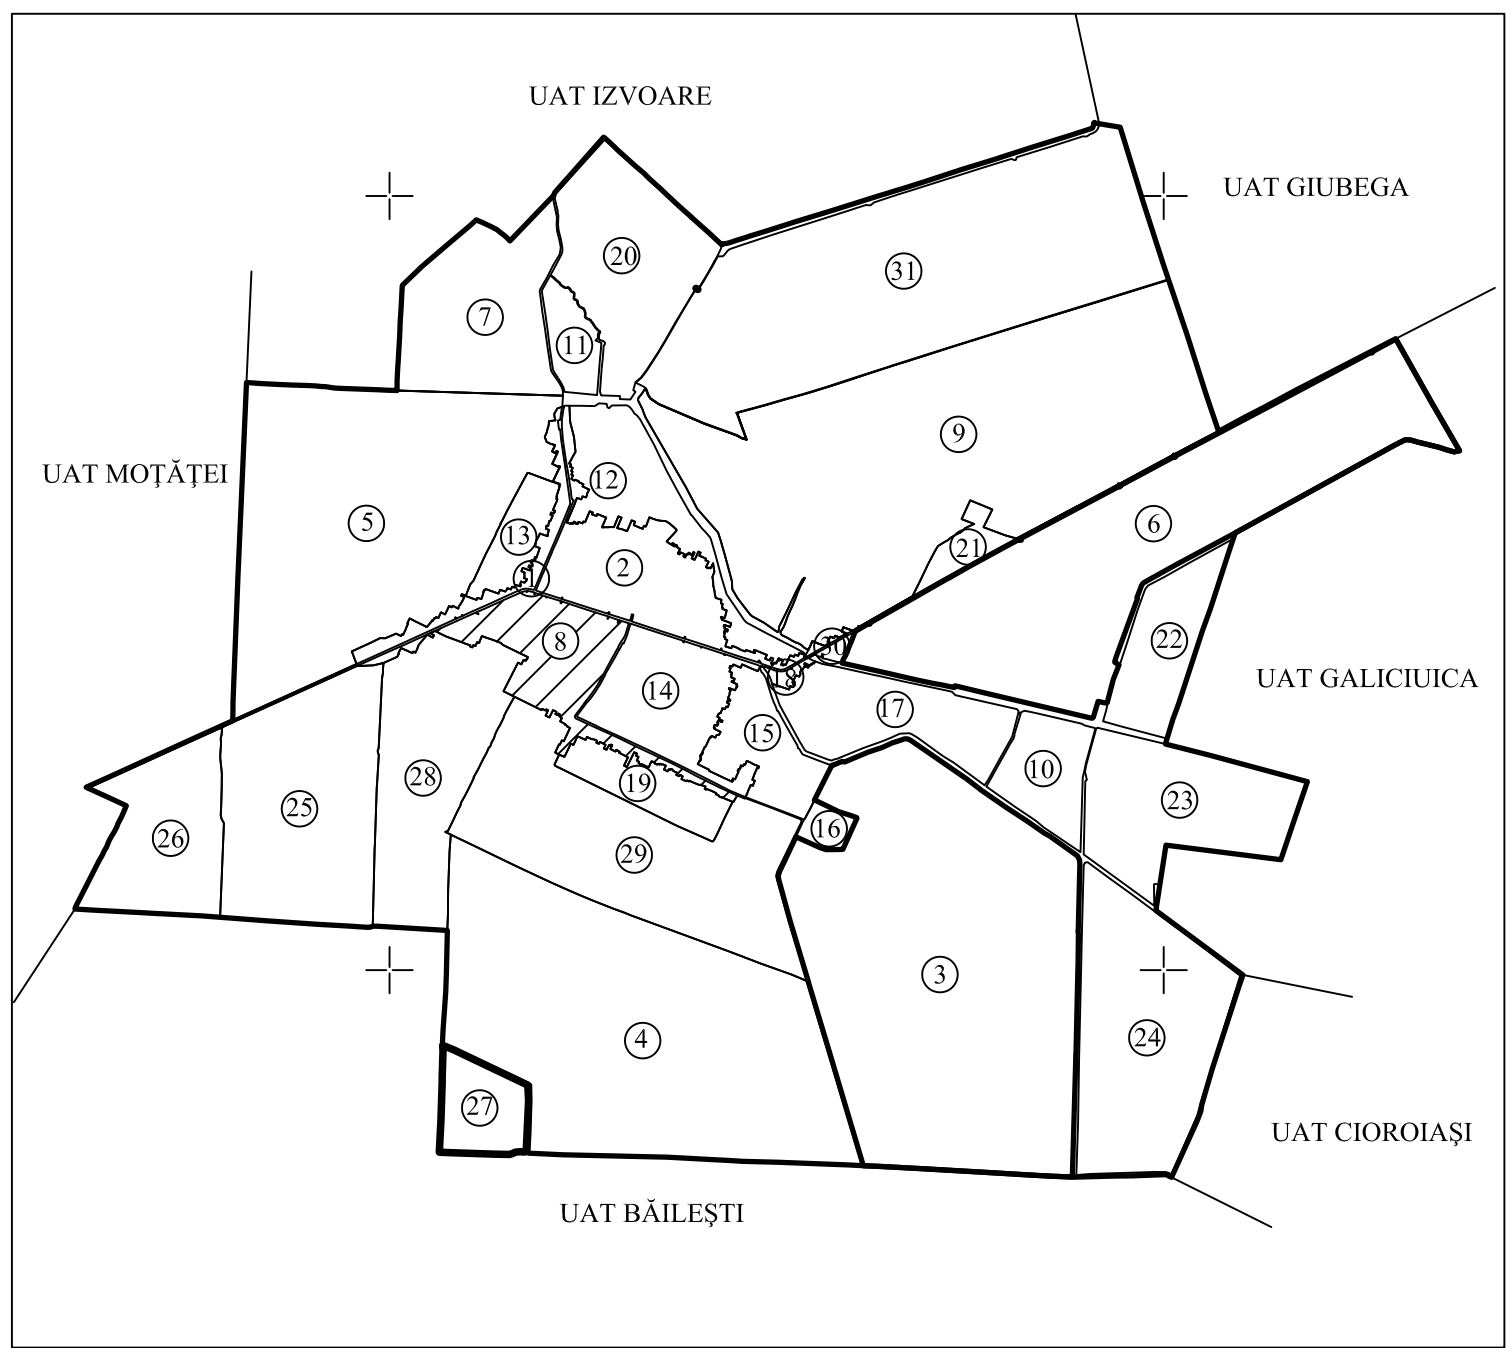

EXECUTANT  
S.C. TOPOSURVEY SRL

PLANSA 3

PLANSA 2

PLANSA 1

Data întocmirii planului cadastral  
02.04.2025