
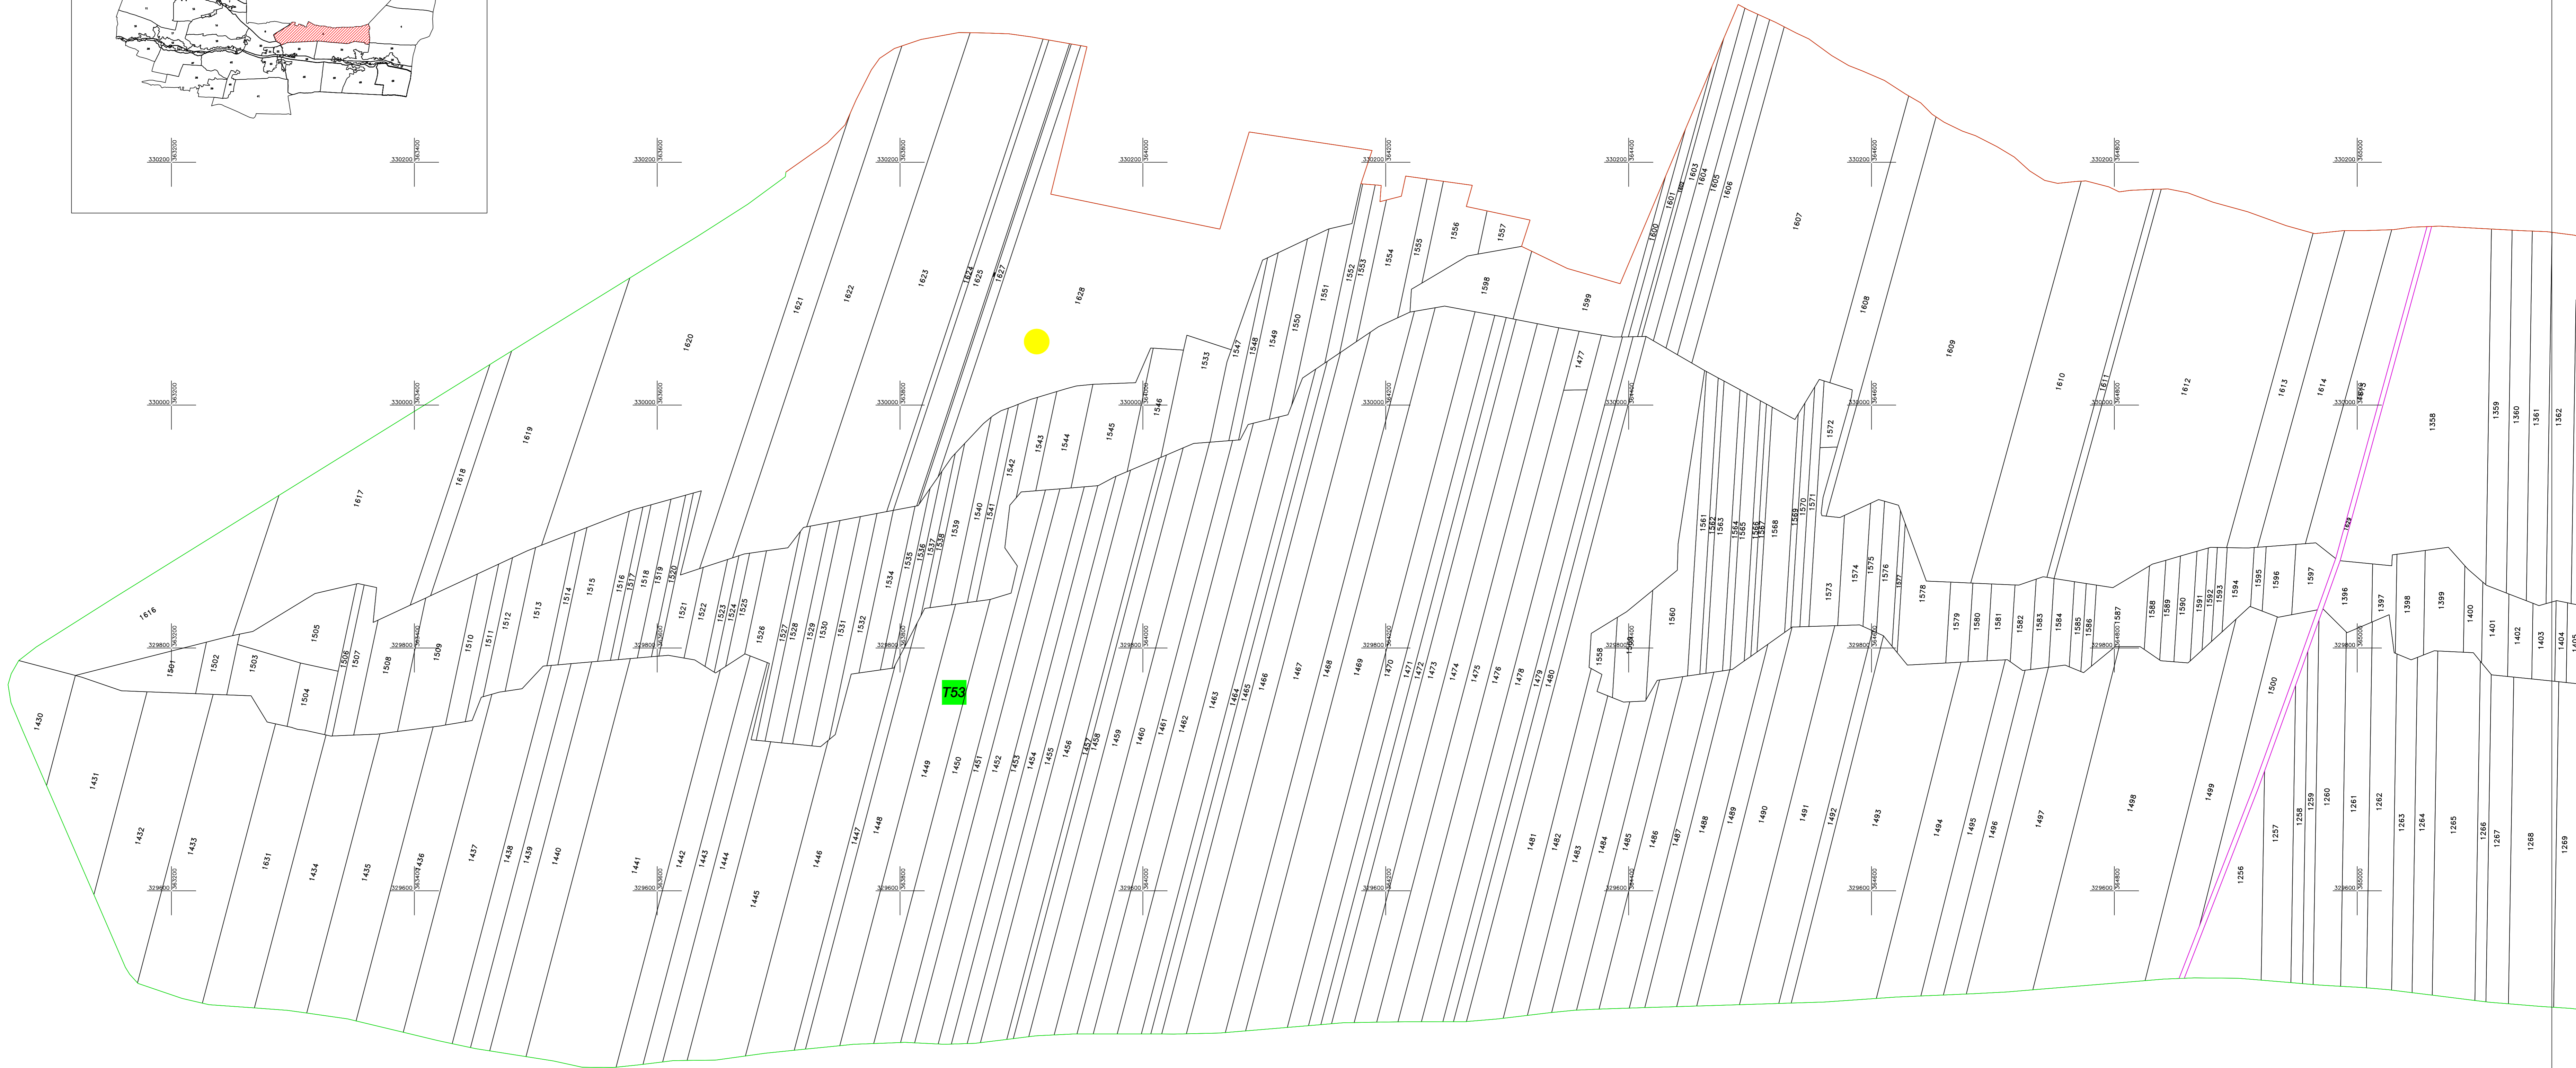


PLAN CADASTRAL  
UAT GRECESTI, Judetul Dolj  
Sector 5 PLANS A1  
Scara 1:2000, Sistem de proiectie STEREOGRAFIC 1970

SPRE PUBLICARE

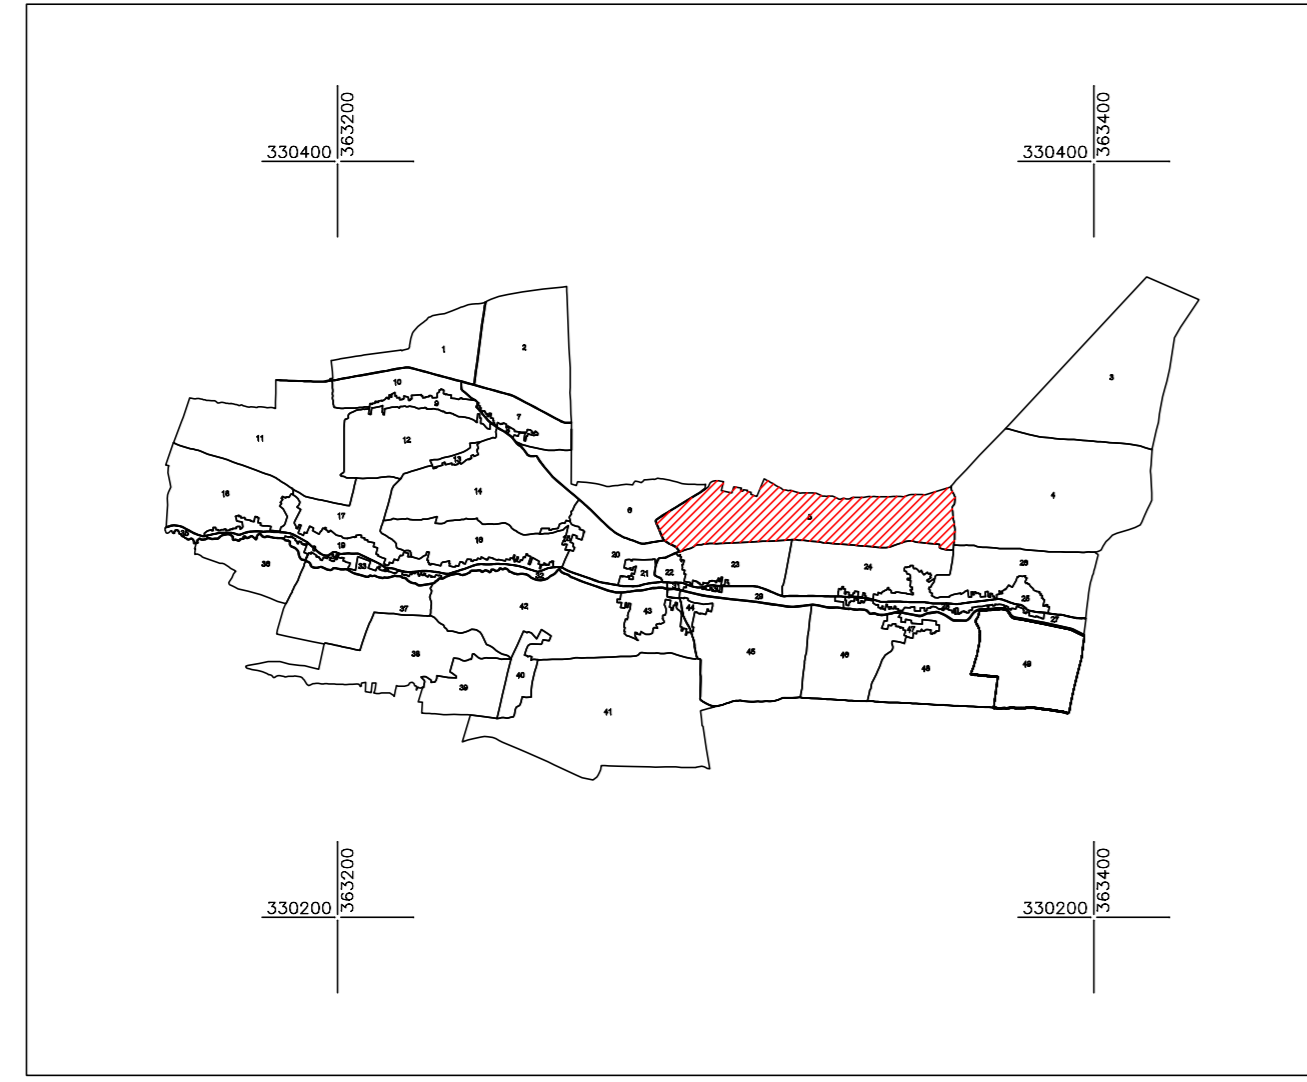

- Limita UAT -
- Limita sector cadastral -
- Limita intravilan -
- Numar sector cadastral - **5**
- Localitate - GRECESTI
- ID imobil -
- Numar tarlaie si cvartale - **752**
- Limita tarlaie si cvartale -
- Numar plansa - **P.1**

SC ANCAD SRL  
AUTORIZATIA SERIA RO-B-J Nr 1519/03.06.2019  
PFA IONASCU NICUSOR CRISTIAN  
AUTORIZATIA SERIA RO-DJ-F Nr 0070/24.11.2010

2023

Schita de asamblare a planselor

