
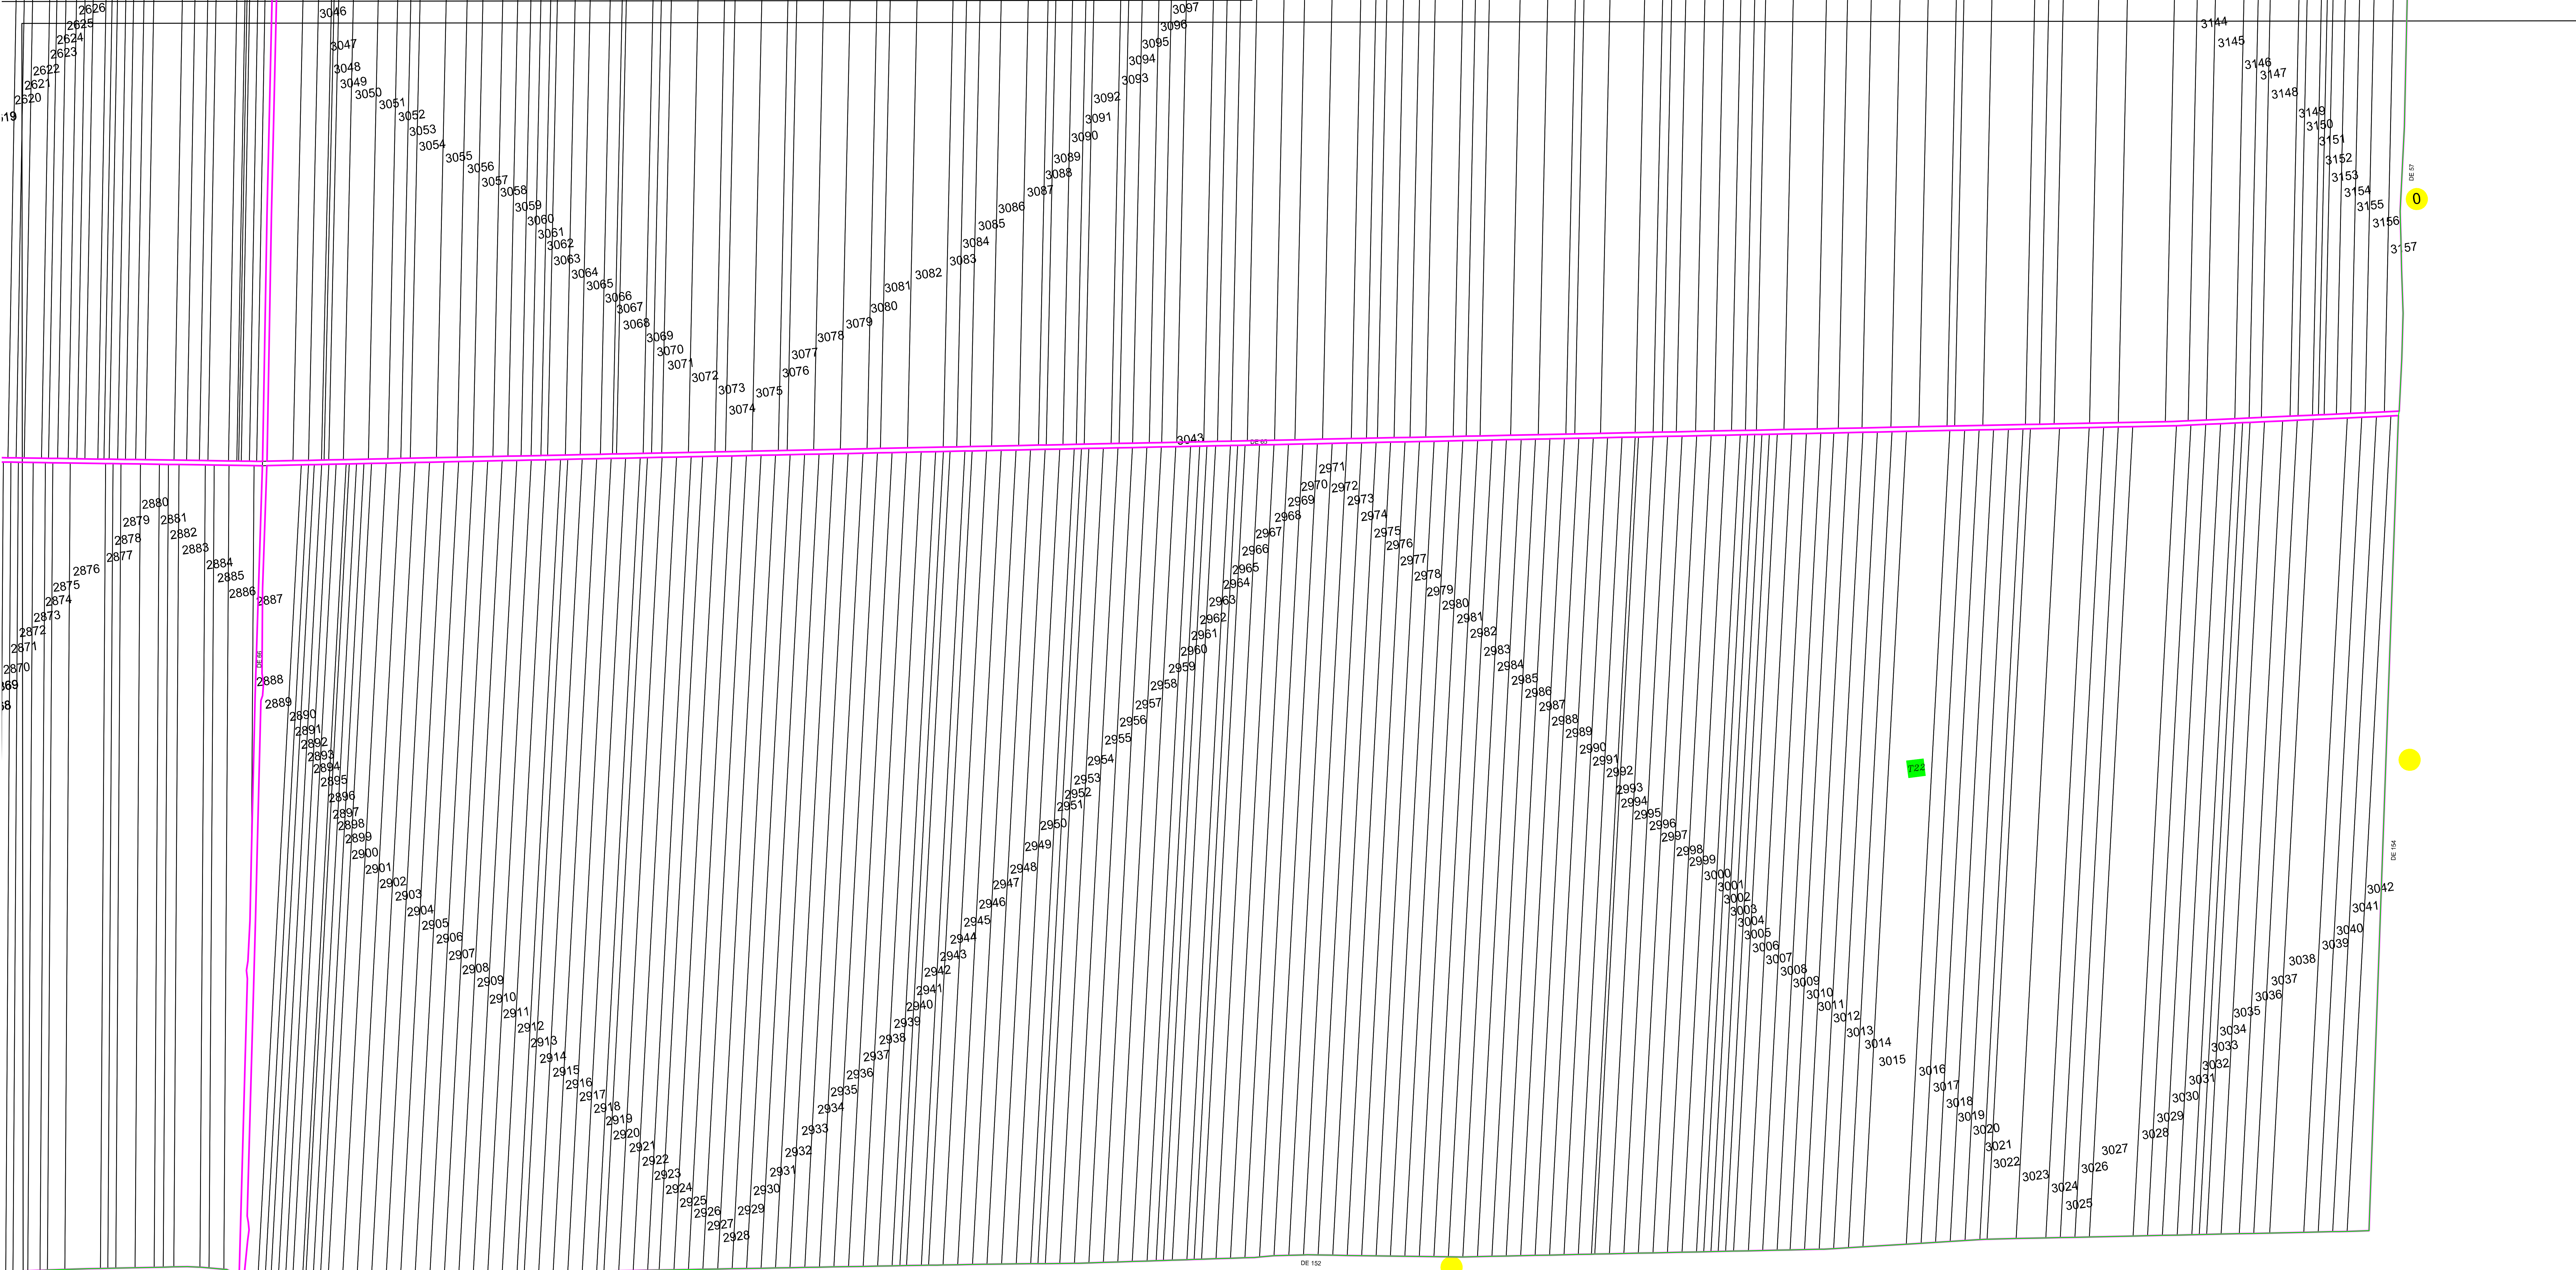



PLAN CADASTRAL
UAT MACESU DE SUS, JUDEȚUL DOLJ
Sector 4

SCARA 1:2000, sistem de proiecție STEREO 70
SPRE PUBLICARE

SCHITA DISPUNERE SECTOARE

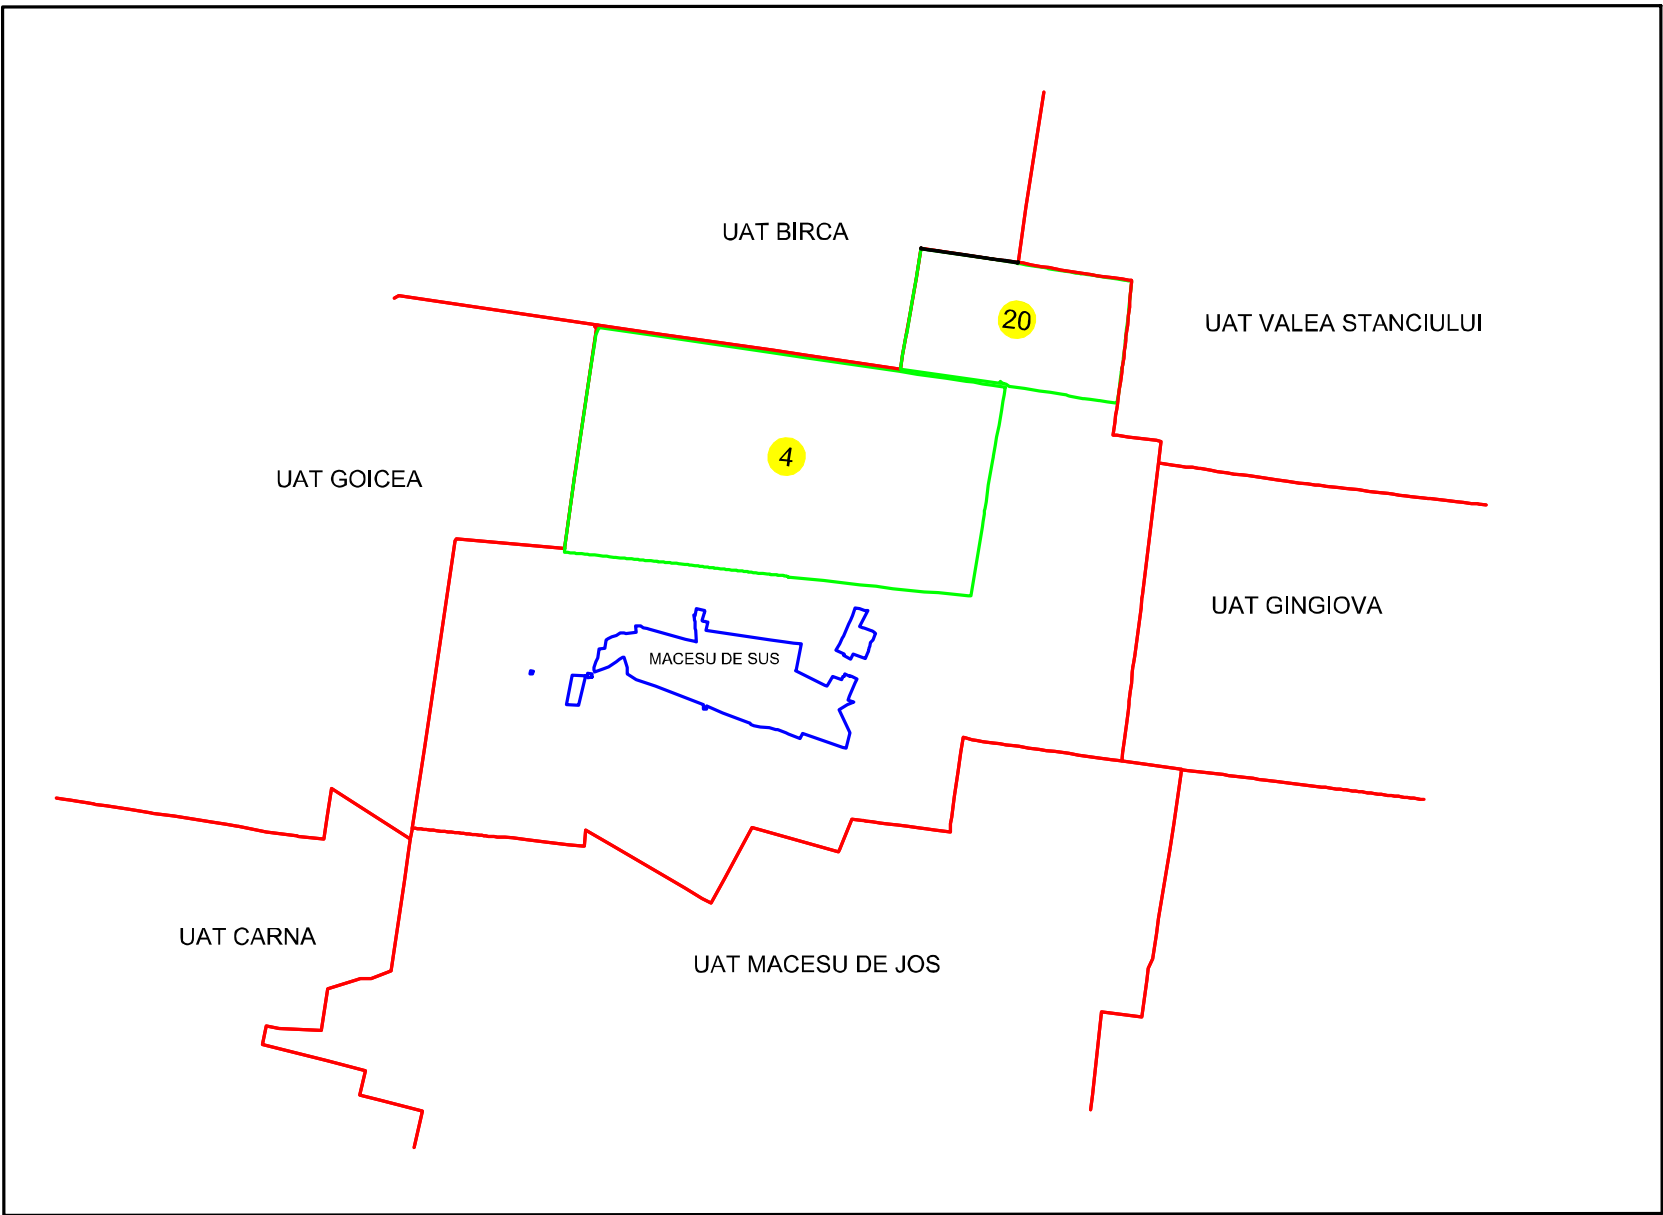

Dispunerea planselor

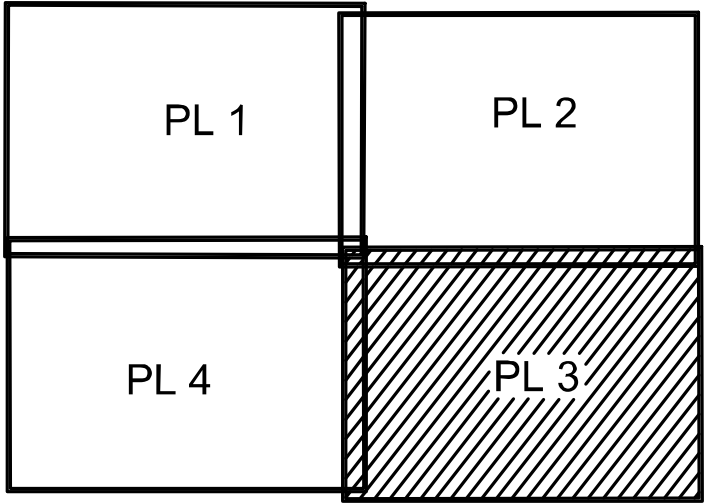

- LEGENDA**
- Limita UAT
 - Limita UAT vecine
 - Limita judet
 - Limita sector cadastral
 - Limita intravilan
 - Limita tarla
 - Numar Sector
 - Numar tarla
 - Toponimie
 - Hidrografie
 - Limite constructii definitive

Executant,
S.C.TOPOMILENIUM S.R.L.
ANCPI: II, DJ, 1652
BOTEA CRISTIAN RADU
ANCPI: A, DJ, 1895
Data: 06.06.2024