

PLAN CADASTRAL




UAT :Maglavit

Judetul : Dolj

Sectorul cadastral : 13


Scara : 1 : 1000, sistem de proiectie STEREO 70

Schita cu dispunerea sectoarelor cadastrale

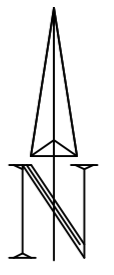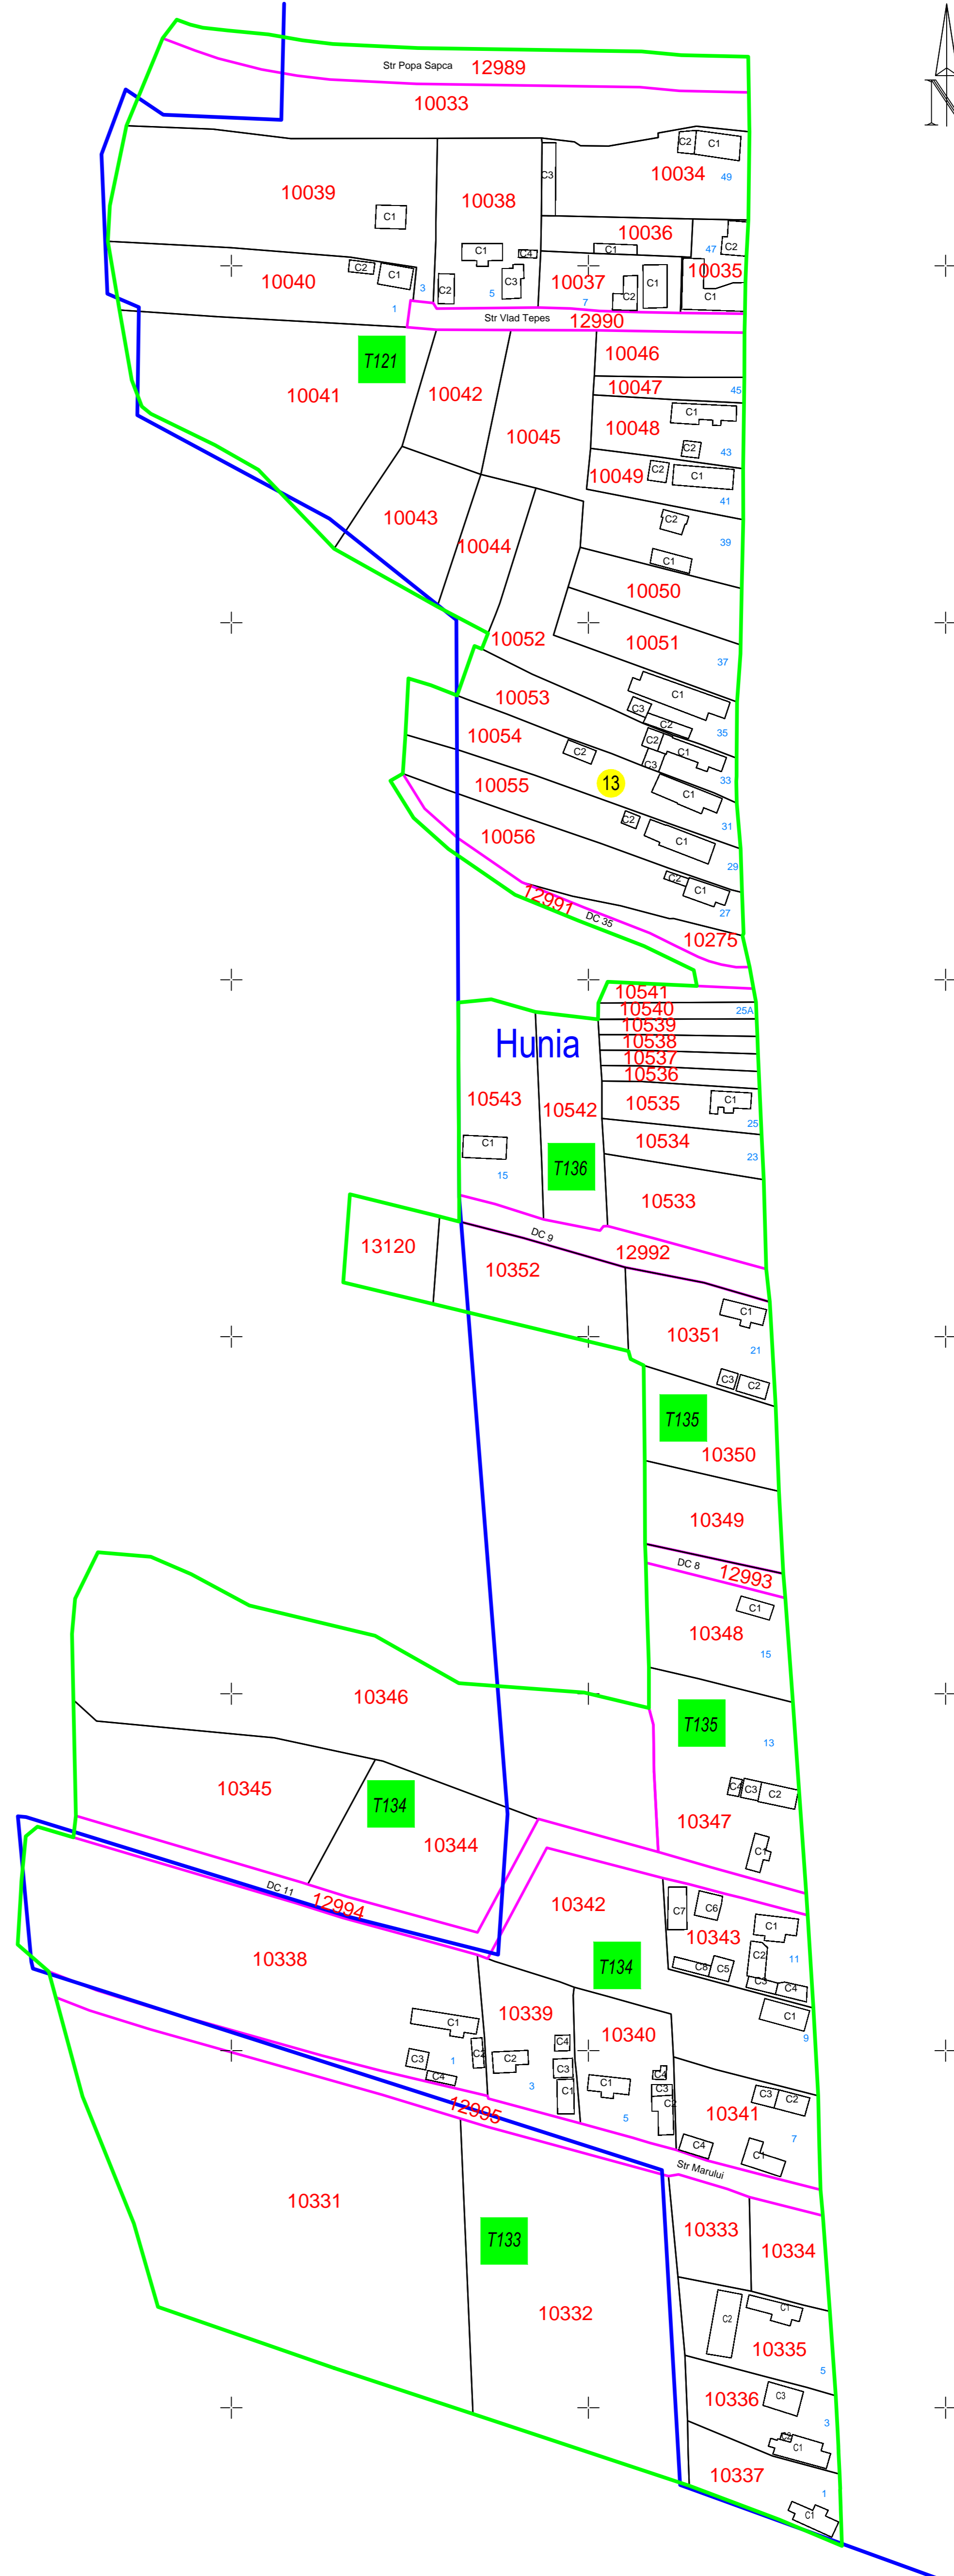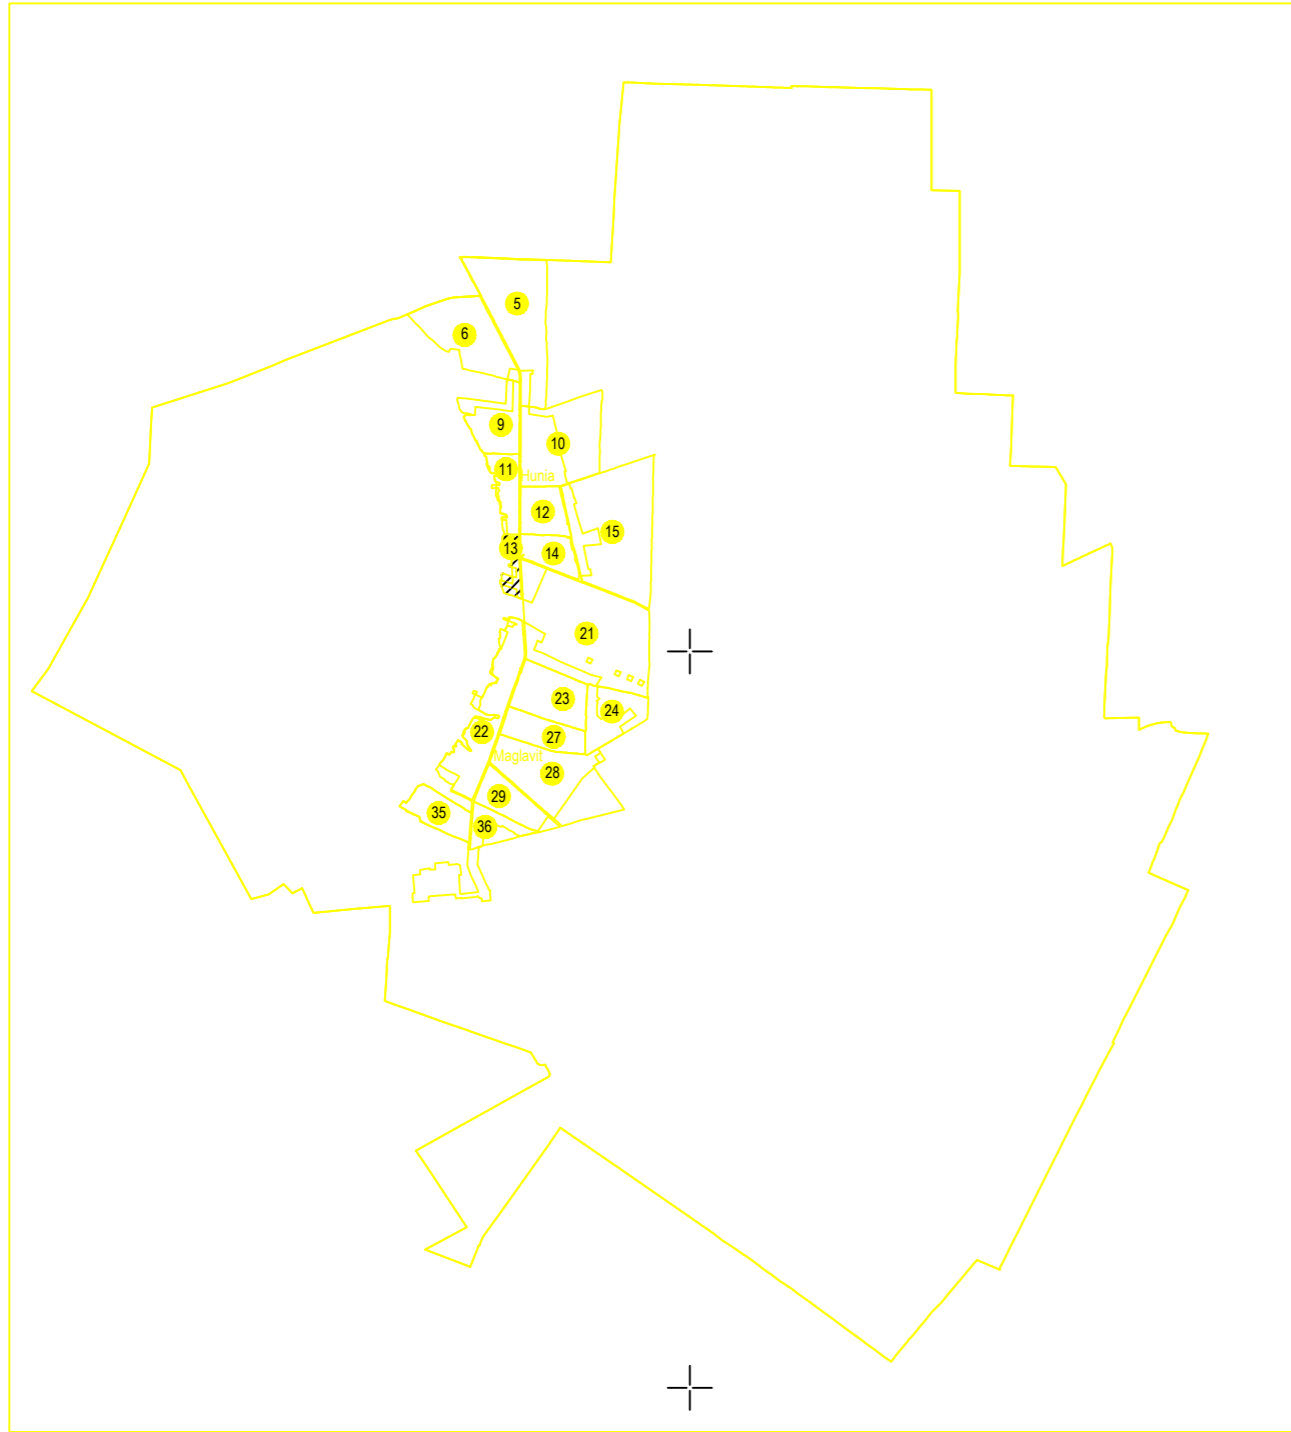

Legenda

- Limita UAT -
- Limita sector cadastral -
- Numar sector cadastral -
- Limita tarlale si cvartale -
- Limita intravilan -
- Numar tarlale si cvartale -
- Localitate -
- Numar plansa -
- Limita constructii -
- Identificator constructii -

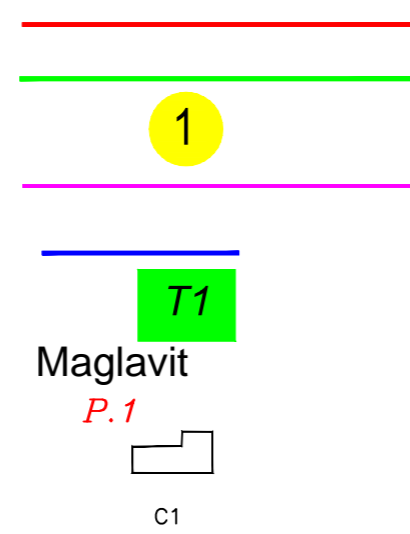

S.C. CARTOTOP S.A.	Carte de tip "1"
Proiectat: Iuliana Popescu	Supravegheat: Simona Stancu
Ing. Vasile DUNA	
Data	



Schita de asamblare a planselor

P.8

P.8