


Schita cu dispunerea sectoarelor cadastrale

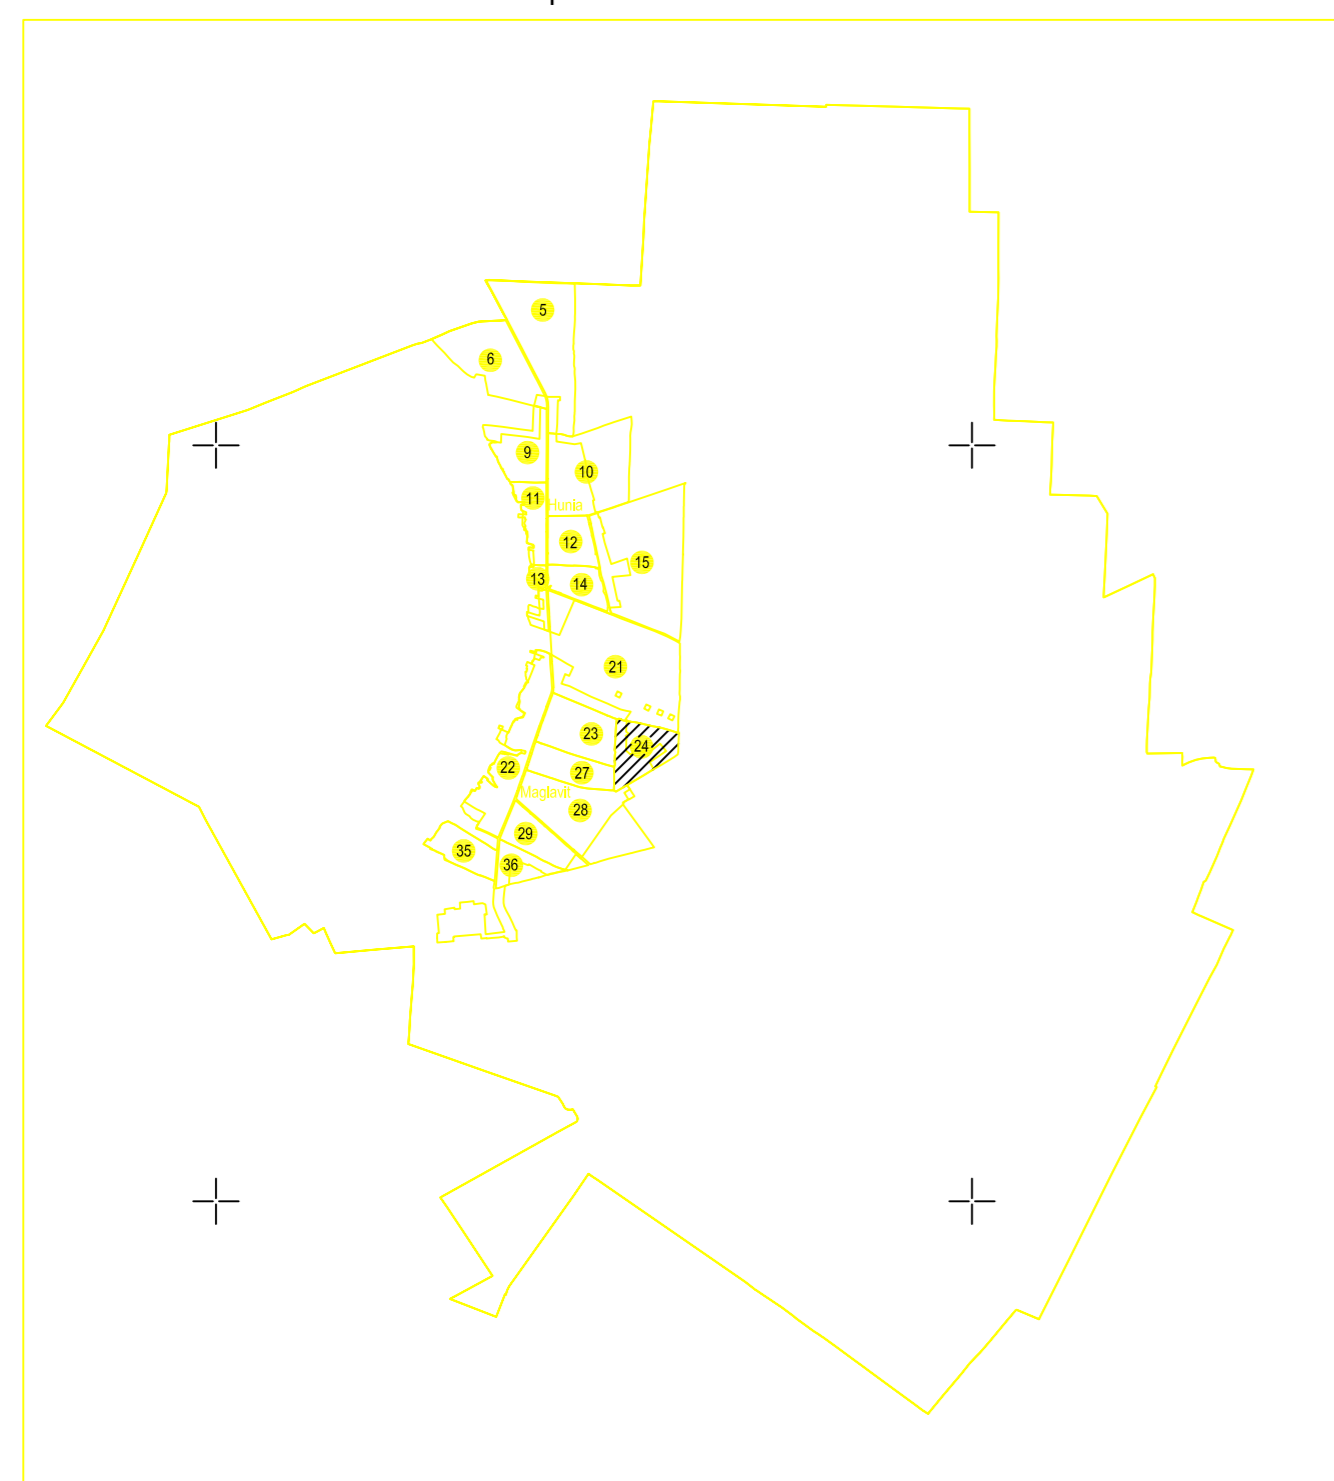


PLAN CADASTRAL

UAT :Maglavit

Judetul : Doj

Sectorul cadastral : 24

Scara : 1 : 2000, sistem de proiectie STEREO 70

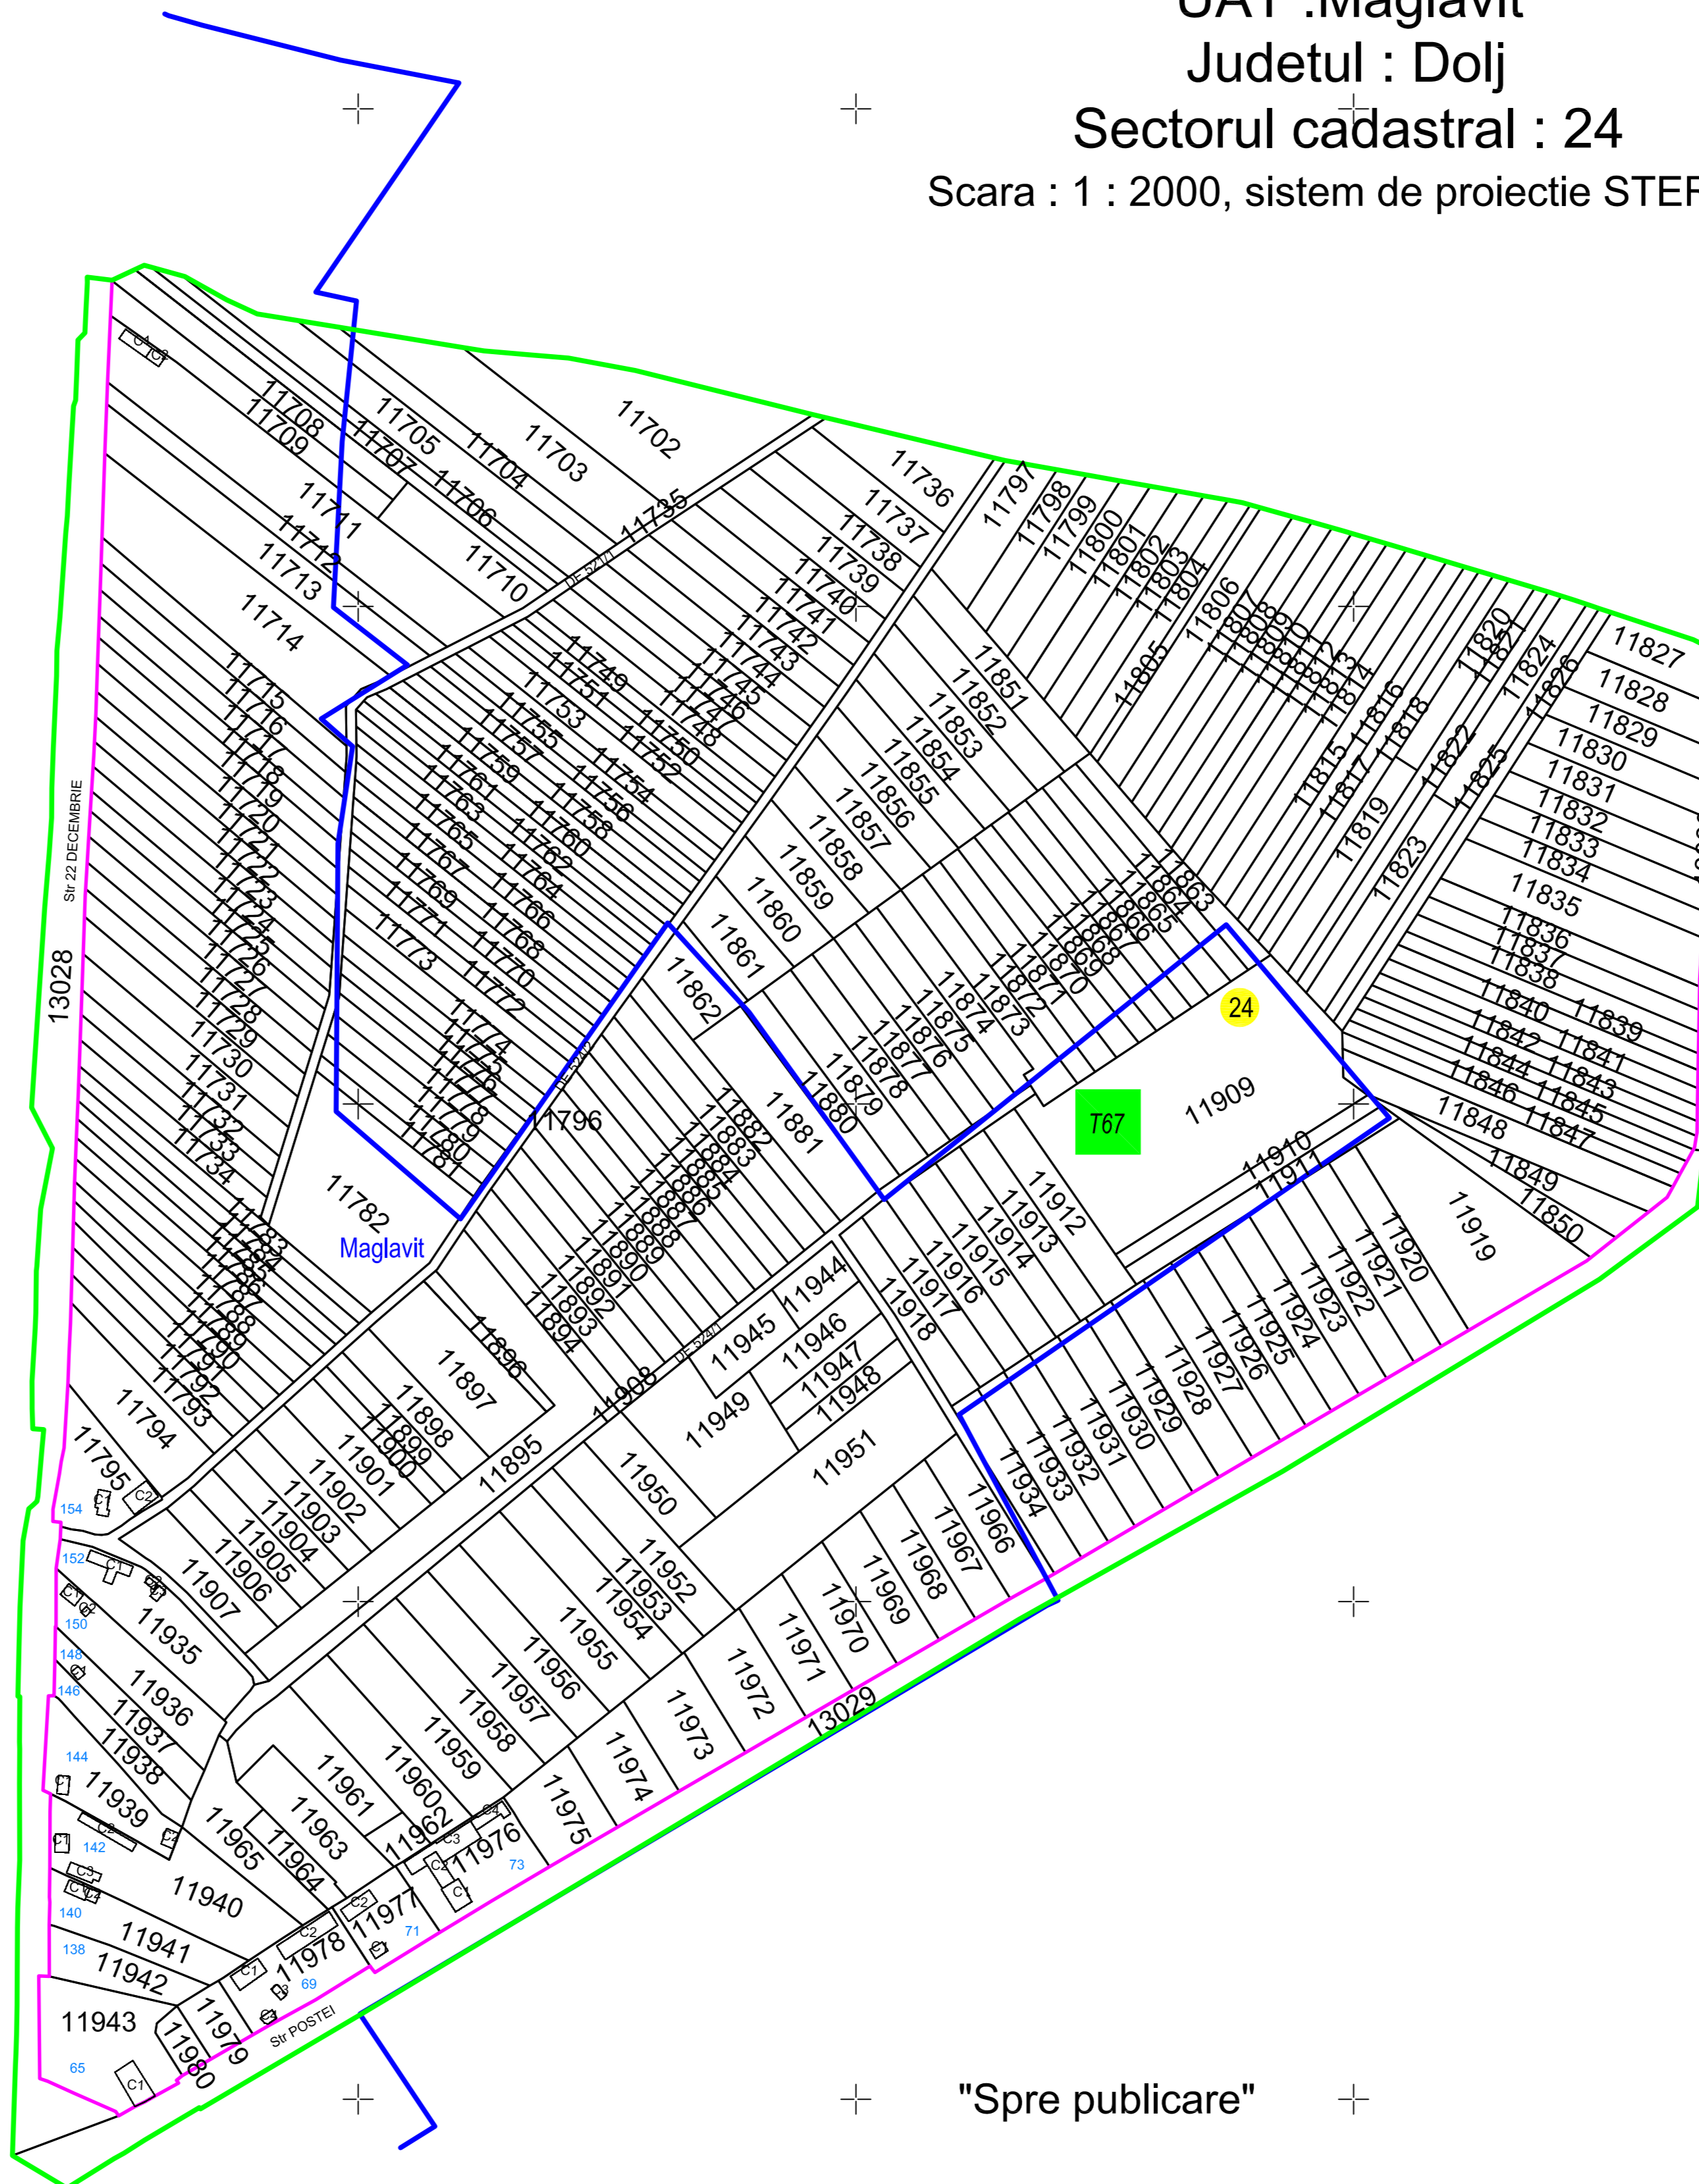

Schita de asamblare a planselor


P.15


"Spre publicare"





Legenda


- Limita UAT -
- Limita sector cadastral -
- Numar sector cadastral -
- Limita tarlale si cvartale -
- Limita intravilan -
- Numar tarlale si cvartale -
- Localitate -
- Numar plansa -
- Limita constructii -
- Identificator constructii -











 Maglavit

S.C. CARTOTOP S.A.	Carte si planuri
Executie, verificare si aprobare	Verificare si aprobare
Ing. Vasile DUNA	
Data	